

305 | 306
325 | 326

306 | 307
326 | 327

P/O 305-44

P/O 325 - 29.11

3 7.12 Ac.


1 50 ACRES

U. S. A.

P P
8 47

U. S. A.

P P
8 46

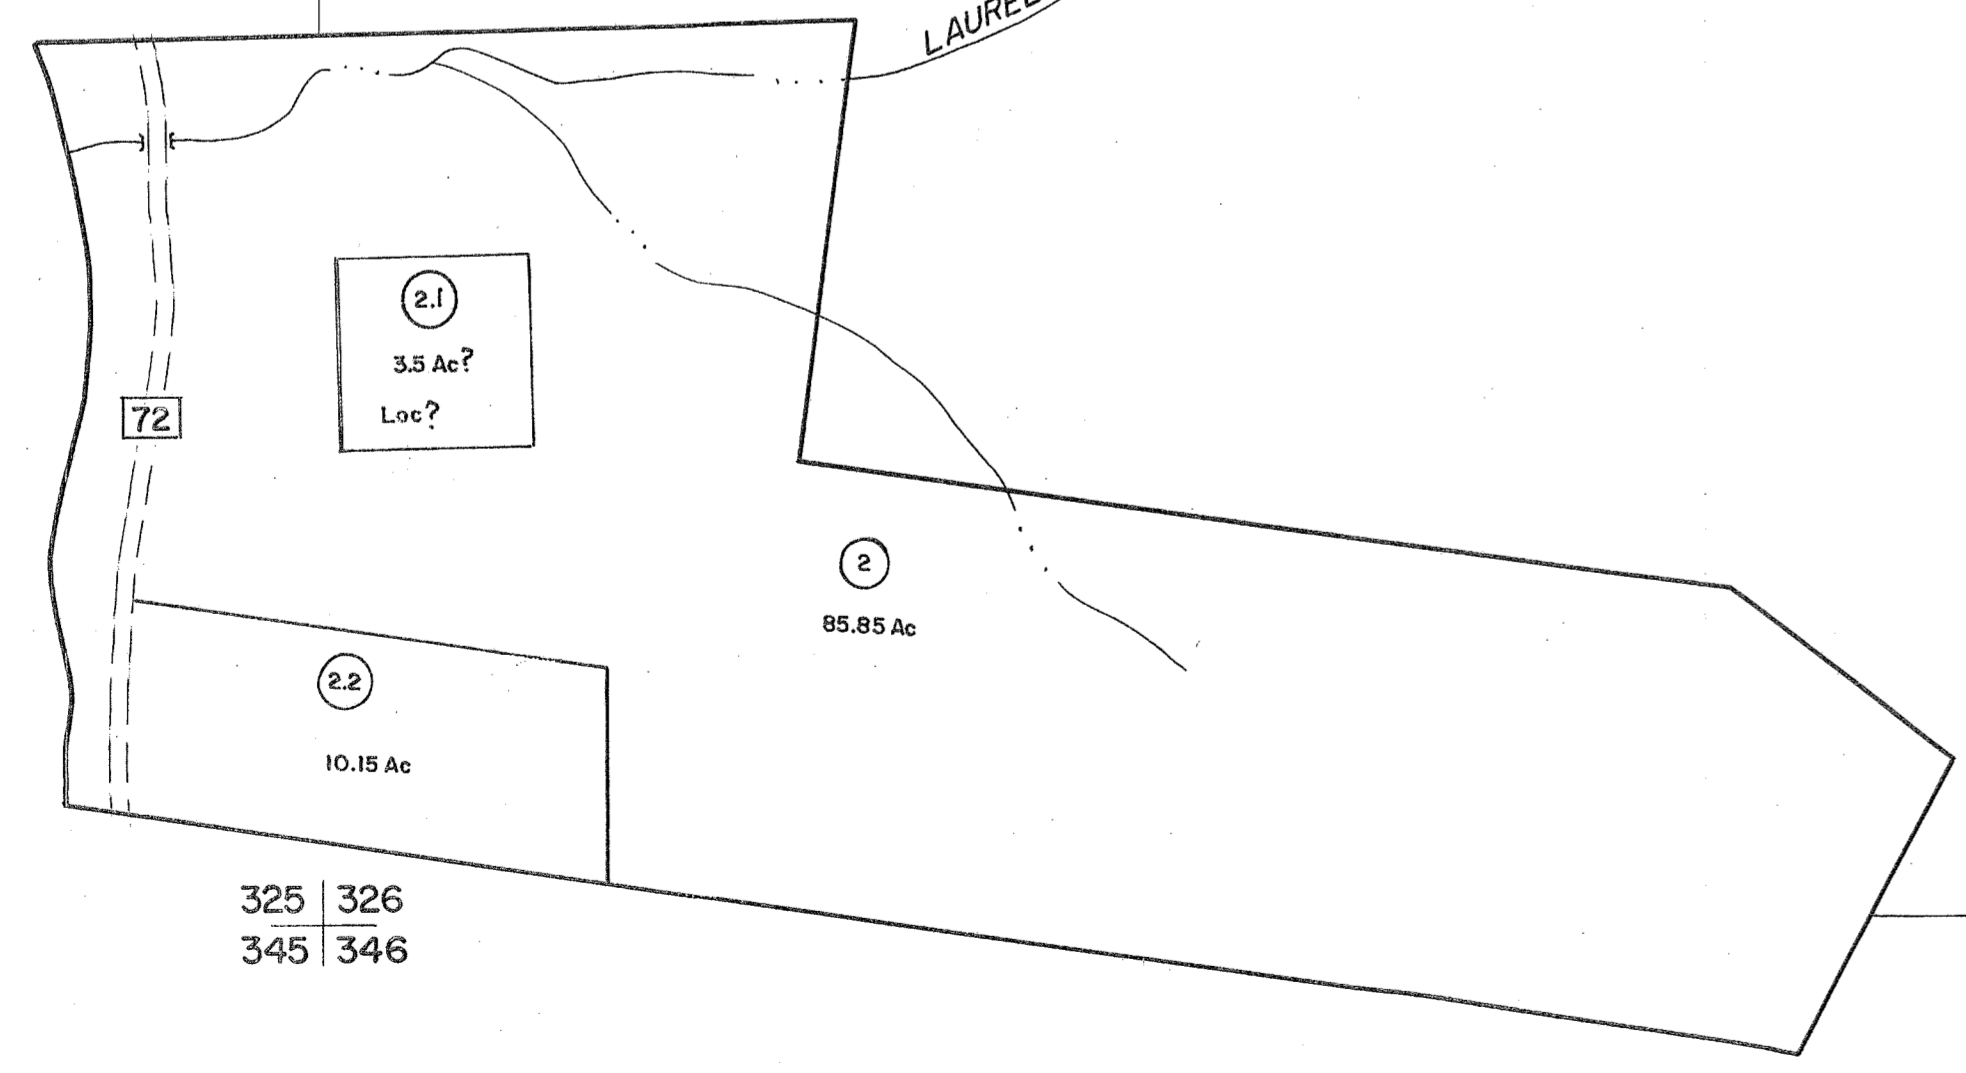

LAUREL

RUN

LAUREL

RUN

BLACKFORK
DRY FORK

DISTRICT
DISTRICT

326 | 327
346 | 347

For Tax Purposes Only

Prepared by
MICHAEL BAKER, JR., INC.
Consulting Engineers
Rochester, Pennsylvania


Legend

Property line	—————	Original lot line	—————
Edge of pavement or roadway	—————	Dead lot number	(15)
Corporation line	—————	Parcel or index number	(29)
District line	—————	Improvement	o
County line	—————	Railroad	—————

Revisions

1	Revised to 7-1-88	9	6-21-09	H&S	17
2	REV. TO 3-1-89	REB	5-4-13	H&S	18
3	OGIS 1/5/91	DSH			19
4	OGIS 4-95	HD			20
5	SLS INC. - DDC 5/97				21
6	SLS INC. 3/3/98	JWM			22
7	H&S 2/19/04				23
8	6-22-08	H&S			24

KEY MAP

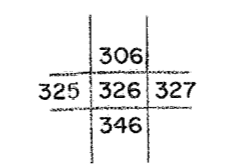

TUCKER COUNTY
STATE OF WEST VIRGINIA
Office of Assessor

DISTRICT
BLACKFORK
DRY FORK

SHEET NO: 326

Date, Aerial Photography: November, 1961 Date, Map: Dec., 1962
Photo No: Scale: 1" = 400'