


329 330
349 350

330 331
350 351

349 350
369 370

350 351
370 371

PARCEL	ACRE
4.35	.25 Ac
4.55	.45 Ac
4.23	.23 Ac
4.24	.23 Ac
4.41	.287 Ac
4.28	.298 Ac
4.54	.35 Ac
4.47	.239 Ac
4.37	.51 Ac
4.69	.294 Ac (B)
4.68	.51 Ac (B)
4.67	.308 Ac (B)
4.65	.868 Ac (B)
4.64	.857 Ac (B)

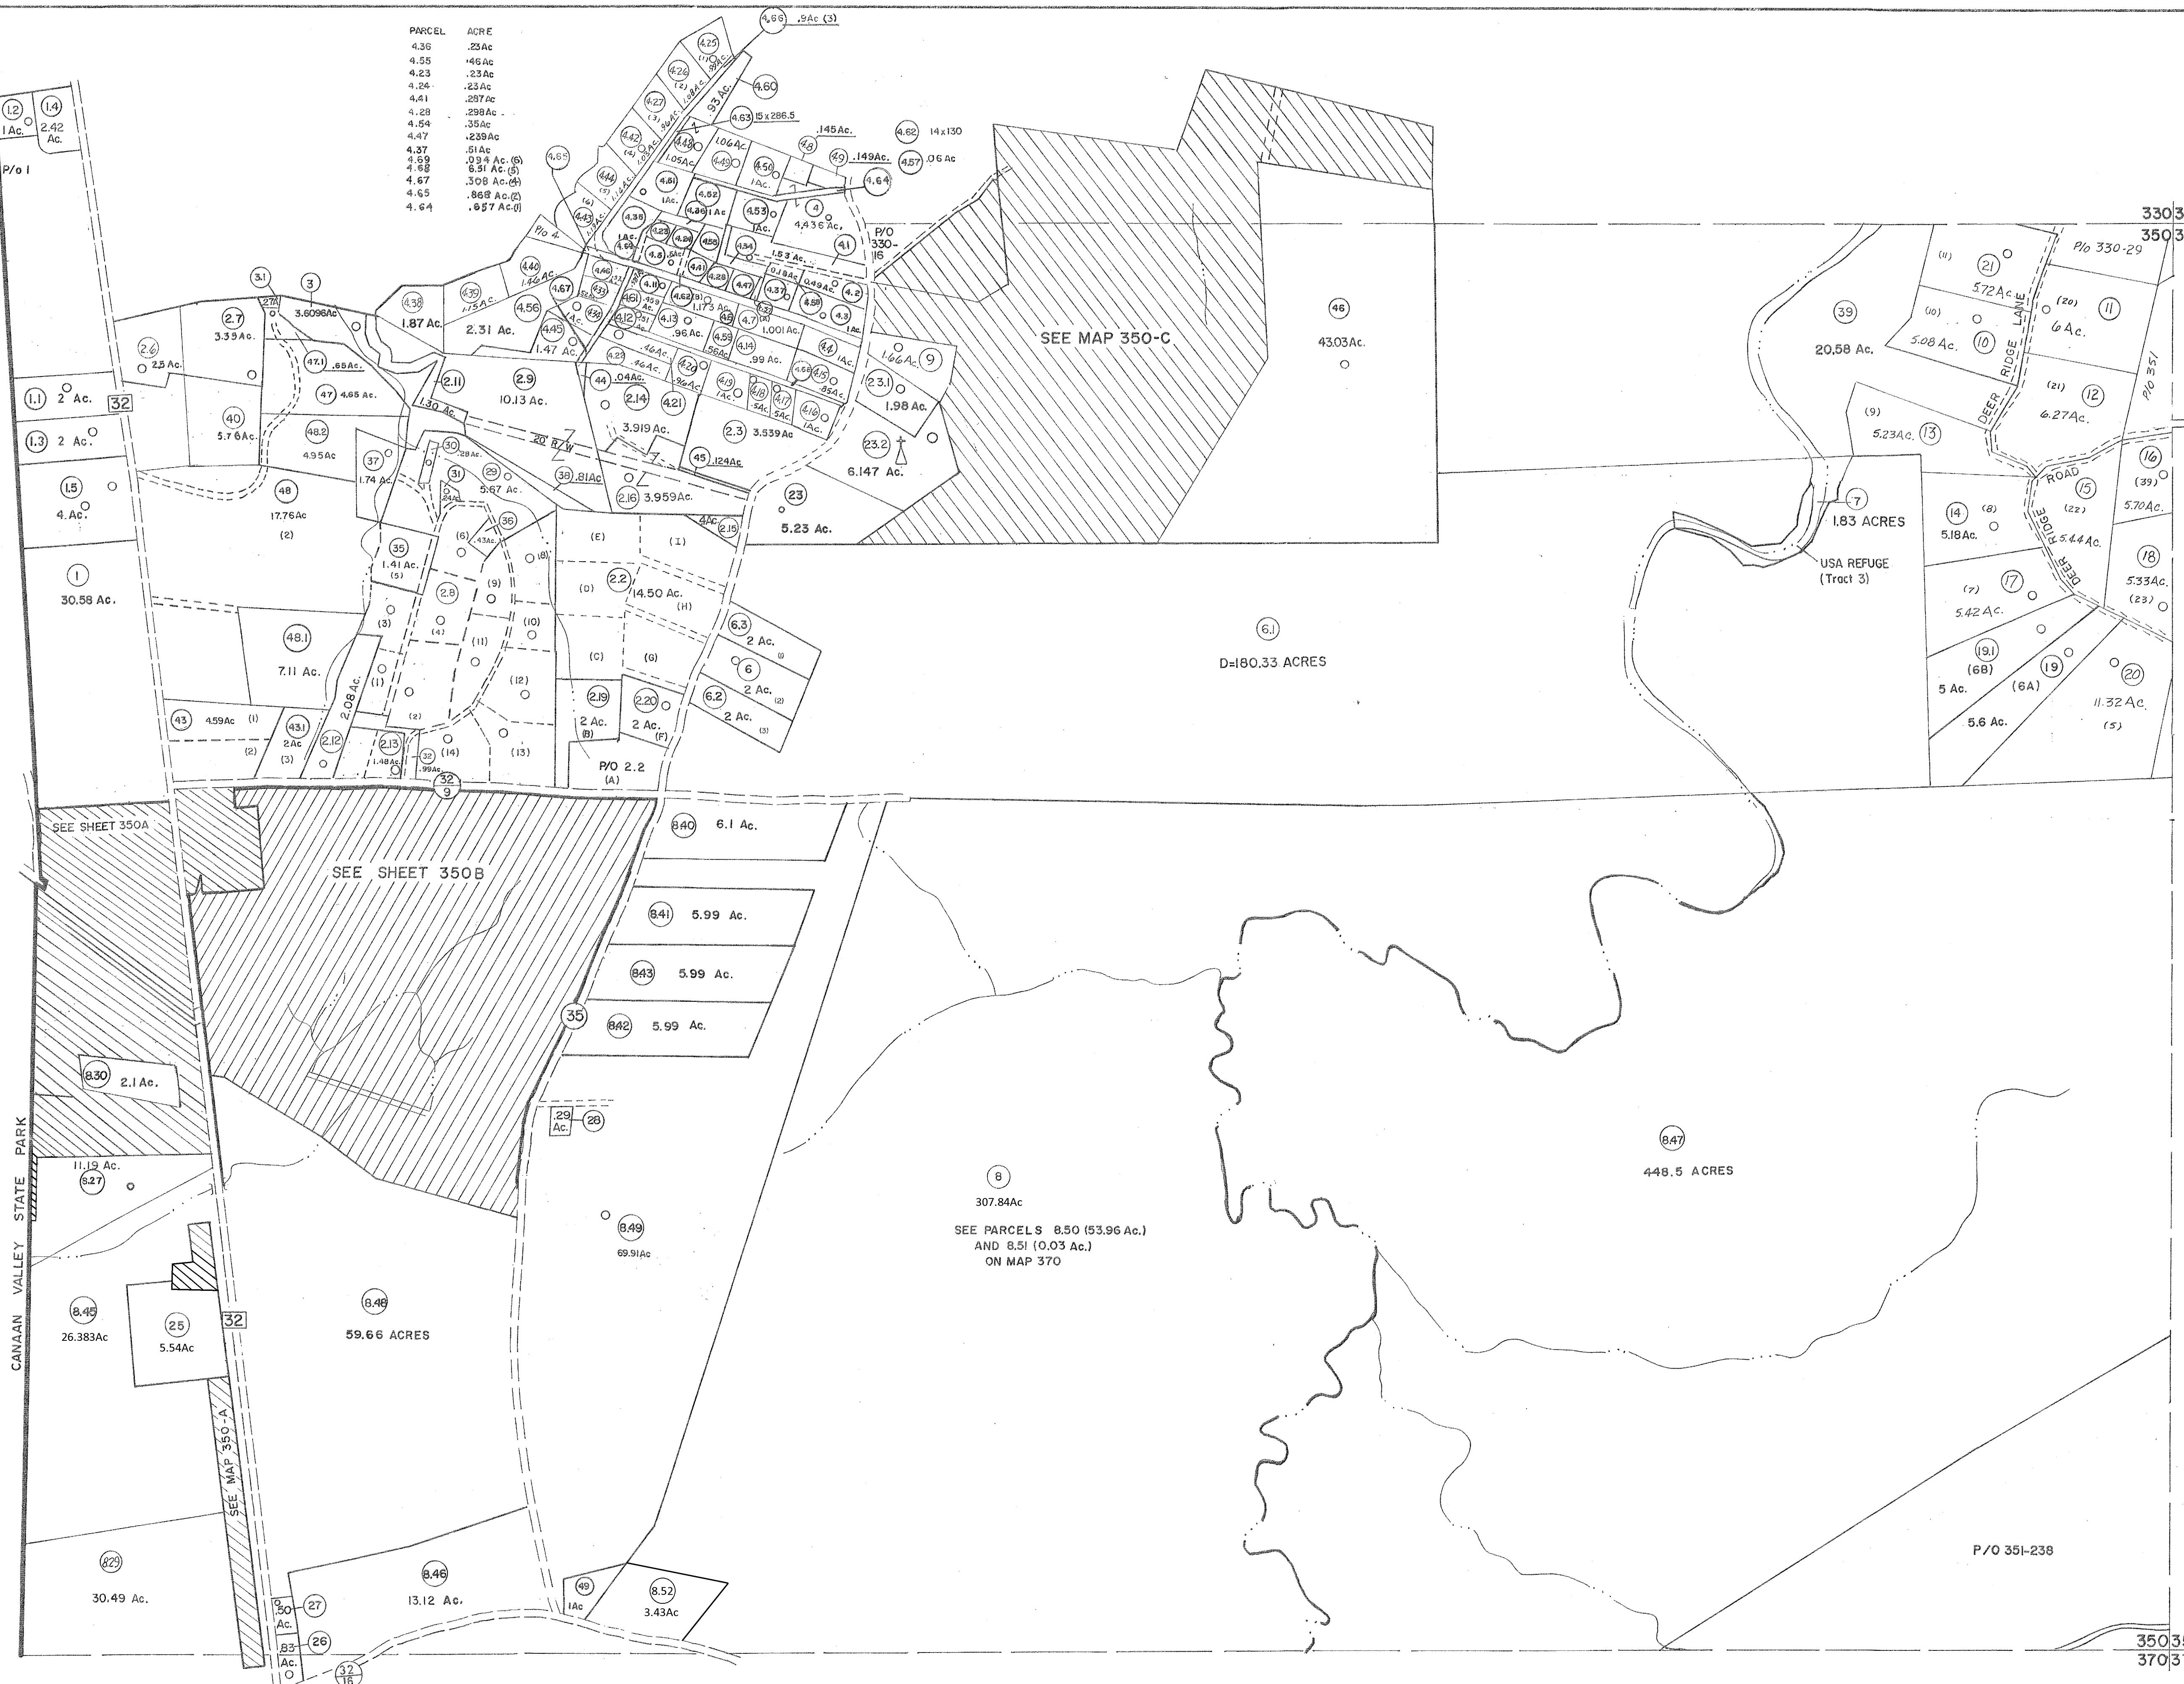

For Tax Purposes Only

Prepared by
MICHAEL BAKER, JR., INC.
Consulting Engineers
Rochester, Pennsylvania

Legend	
Property line	Original lot line
Edge of pavement or roadway	Dead lot number
Corporation line	Parcel or index number
District line	Improvement
County line	Railroad

Revisions	
1	6-5-75 J.C.
2	11-26-78 BAH
3	Revised to 7-1-85
4	7-1-85 L.E.S.
5	Revised to 7-1-85 TRL
6	July, 1986
7	Revised to 7-1-85
8	Rev. to 3-1-89 R.E.B.
9	OGIS 1/5/91 DSH
10	OGIS 3-19-92 TL
11	OGIS 1/31/93 DSH
12	OGIS 12/12/93 SAJ
13	OGIS 4-95 HD
14	O.G.I.S 4-1-96 J.E.B
15	SLS INC. - DDC 5/97
16	SLS INC. 3/3/98 JWM
17	SLS INC. 1/28/99 DSW
18	SLS INC. 3/2/00 JWM
19	ESI 2/1/01 REK
20	ESI 2/12/02 REK
21	H&S 2/19/04
22	3/21/05 S.B.H
23	6-22-08 H.A.S
24	6-21-09 H.A.S

5-0-10	H.A.S
6/27/11	S&H
5-4-13	KEY MAP
5/31/15	S&H
1-31-2019	Andrew Meador
330	
349 350 351	
370	

TUCKER COUNTY
STATE OF WEST VIRGINIA
Office of Assessor

DISTRICT
DRY FORK

SHEET NO: 350

Date, Aerial Photography: November, 1961 Date, Map: Dec., 1962
Photo No. Scale: 1" = 400'