


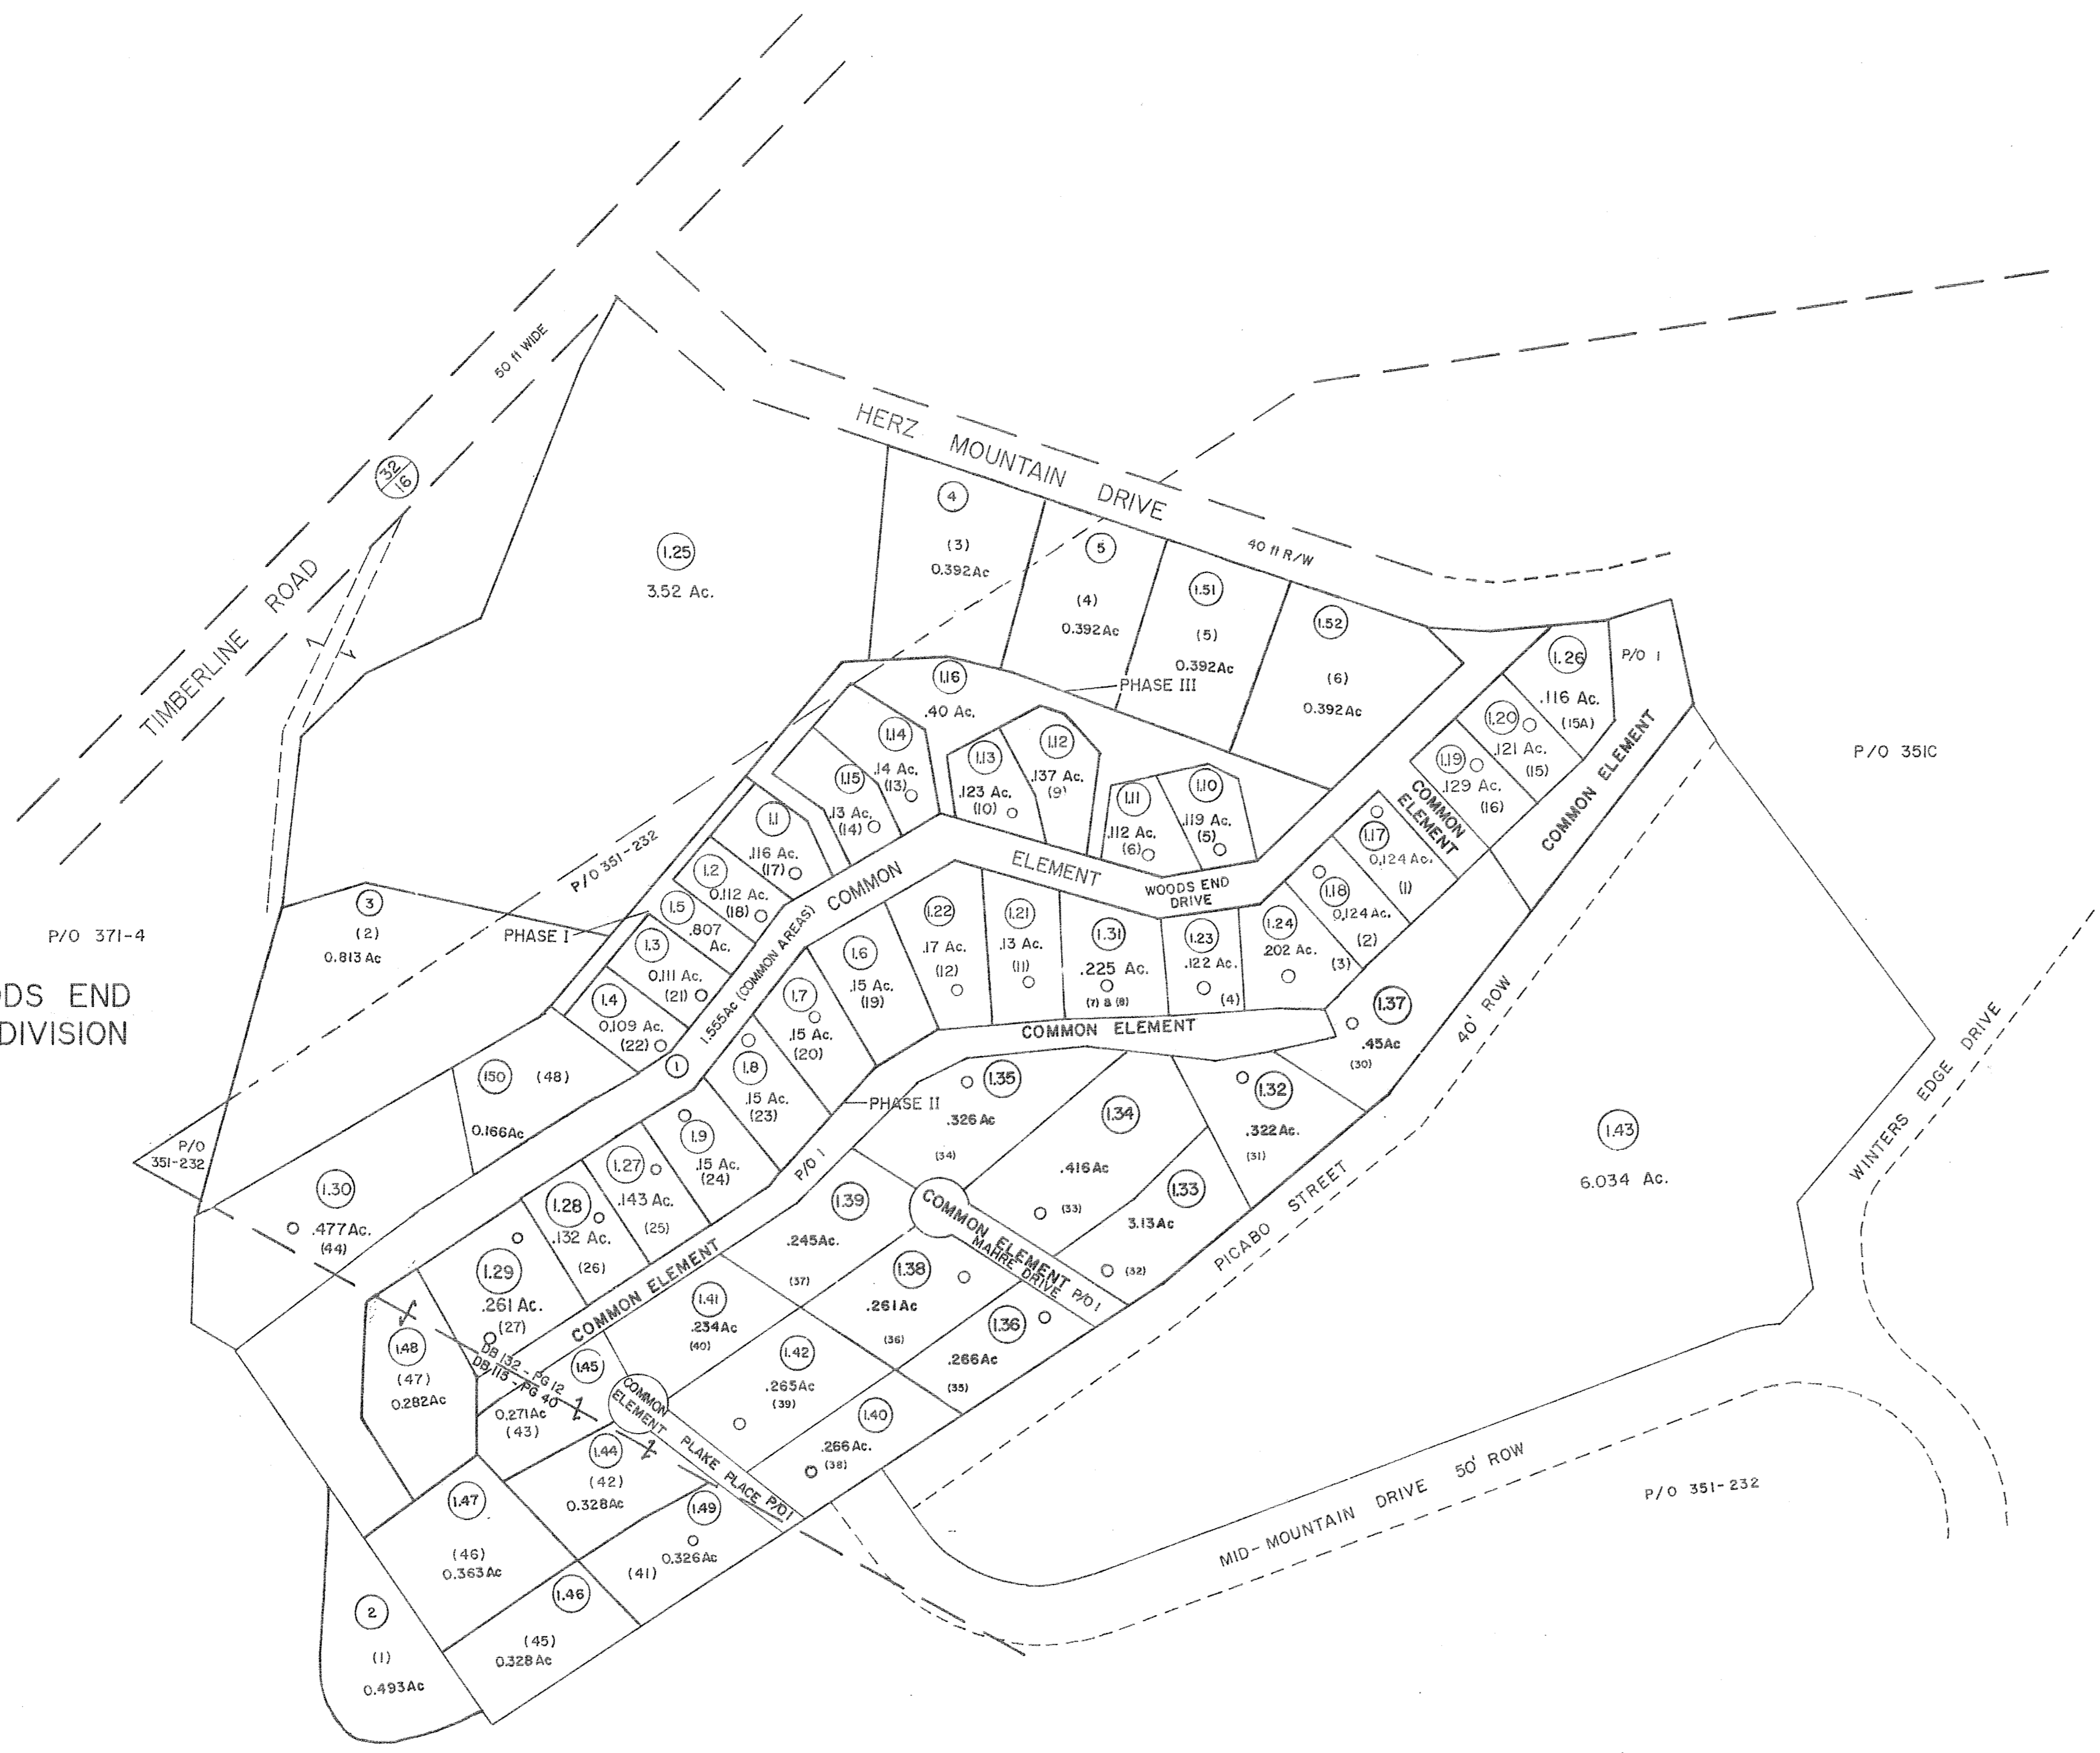

WOODS END SUBDIVISION



WOODS END SUBDIVISION

FOR TAX PURPOSES ONLY

Prepared by:



MAP KEY		
370	351	351
351	351E	351C
351	351	351

LEGEND	
Property Line	—
Roadway	—
Water	—
Corporation Line	—
District Line	—
County Line	—
State Line	—
Land Hook	—
Original Lot Line or Interior Tract	- - - - -
Deed Lot Number	(15)
Parcel or Index Number	(9)
Improvement	o
Railroad	—+—+—+—
Scaled Dimension	S
Deeded Acreage	(D)
Calculated Area	(C)

RESTRICTIONS

All tax maps created under the provisions of reappraisal legislation are the property of the County of TUCKER and the reproduction, copying, distribution or sale of such tax maps or any copies thereof without the written permission of the County Assessor is prohibited.

REVISIONS			
NEW MAP / SLS INC. - DDC	8/97	3/21/05	SBH
SLS INC.	3/3/98	JWM	3/28/06
SLS INC.	1/28/99	DSW	6-22-08
SLS INC.	3/2/00	JWM	6-21-09
ESI	2/2/01	REK	5-8-10
ESI	2/20/03	REK	7/3/11
ESI	2/20/03	REK	5-4-13
H&S	2/19/04		5/25/15

81017 SLS

TUCKER COUNTY

STATE OF WEST VIRGINIA

OFFICE OF ASSESSOR

DISTRICT

DRY FORK

SHEET NO: 351E

Date, Aerial Photography: Photo No:

Date Map: 3/7/97

Scale: 1" = 100'