


244 245
264 265

245 246
265 266

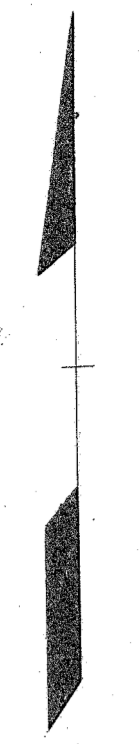


264 265
284 285

266
285 286

For Tax Purposes Only
Prepared by
MICHAEL BAKER, JR., INC.
Consulting Engineers
Rochester, Pennsylvania

Legend	
Property line	—————
Edge of pavement or roadway	—————
Corporation line	—————
District line	—————
County line	—————
Original lot line	—————
Deed lot number	(15)
Parcel or index number	(99)
Improvement	○
Railroad	—————

Revisions	
1	6-4-75 T.G.
2	11-27-78 T.G.
3	1-1-82 T.G.
4	0615 1/1/91 DSH
5	0615 3-19-92 TL
6	0615 12/12/93 SAJ
7	0615 4-1-96 J.E.B.
8	SLS INC. - DDC 5/97
9	SLS INC. 1/27/99 DSW
10	ESI 1/31/01 REK
11	HBS 2/19/04
12	6-22-08 H-45
13	6-21-09 H-45
14	6/24/11 S&H
15	5-4-13 H-45
16	
17	5/28/15 S&H
18	
19	
20	
21	
22	
23	
24	

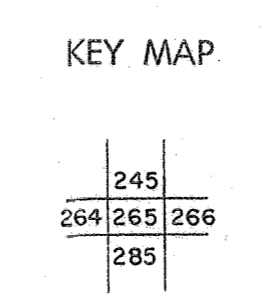

TUCKER COUNTY
STATE OF WEST VIRGINIA
Office of Assessor

DISTRICT BLACKFORK
ST. GEORGE
SHEET NO: 265
Date, Aerial Photography: November, 1961 Date, Map: Dec., 1962
Photo No: Scale: 1" = 400'