


191 192
211 212

192 193
212 213

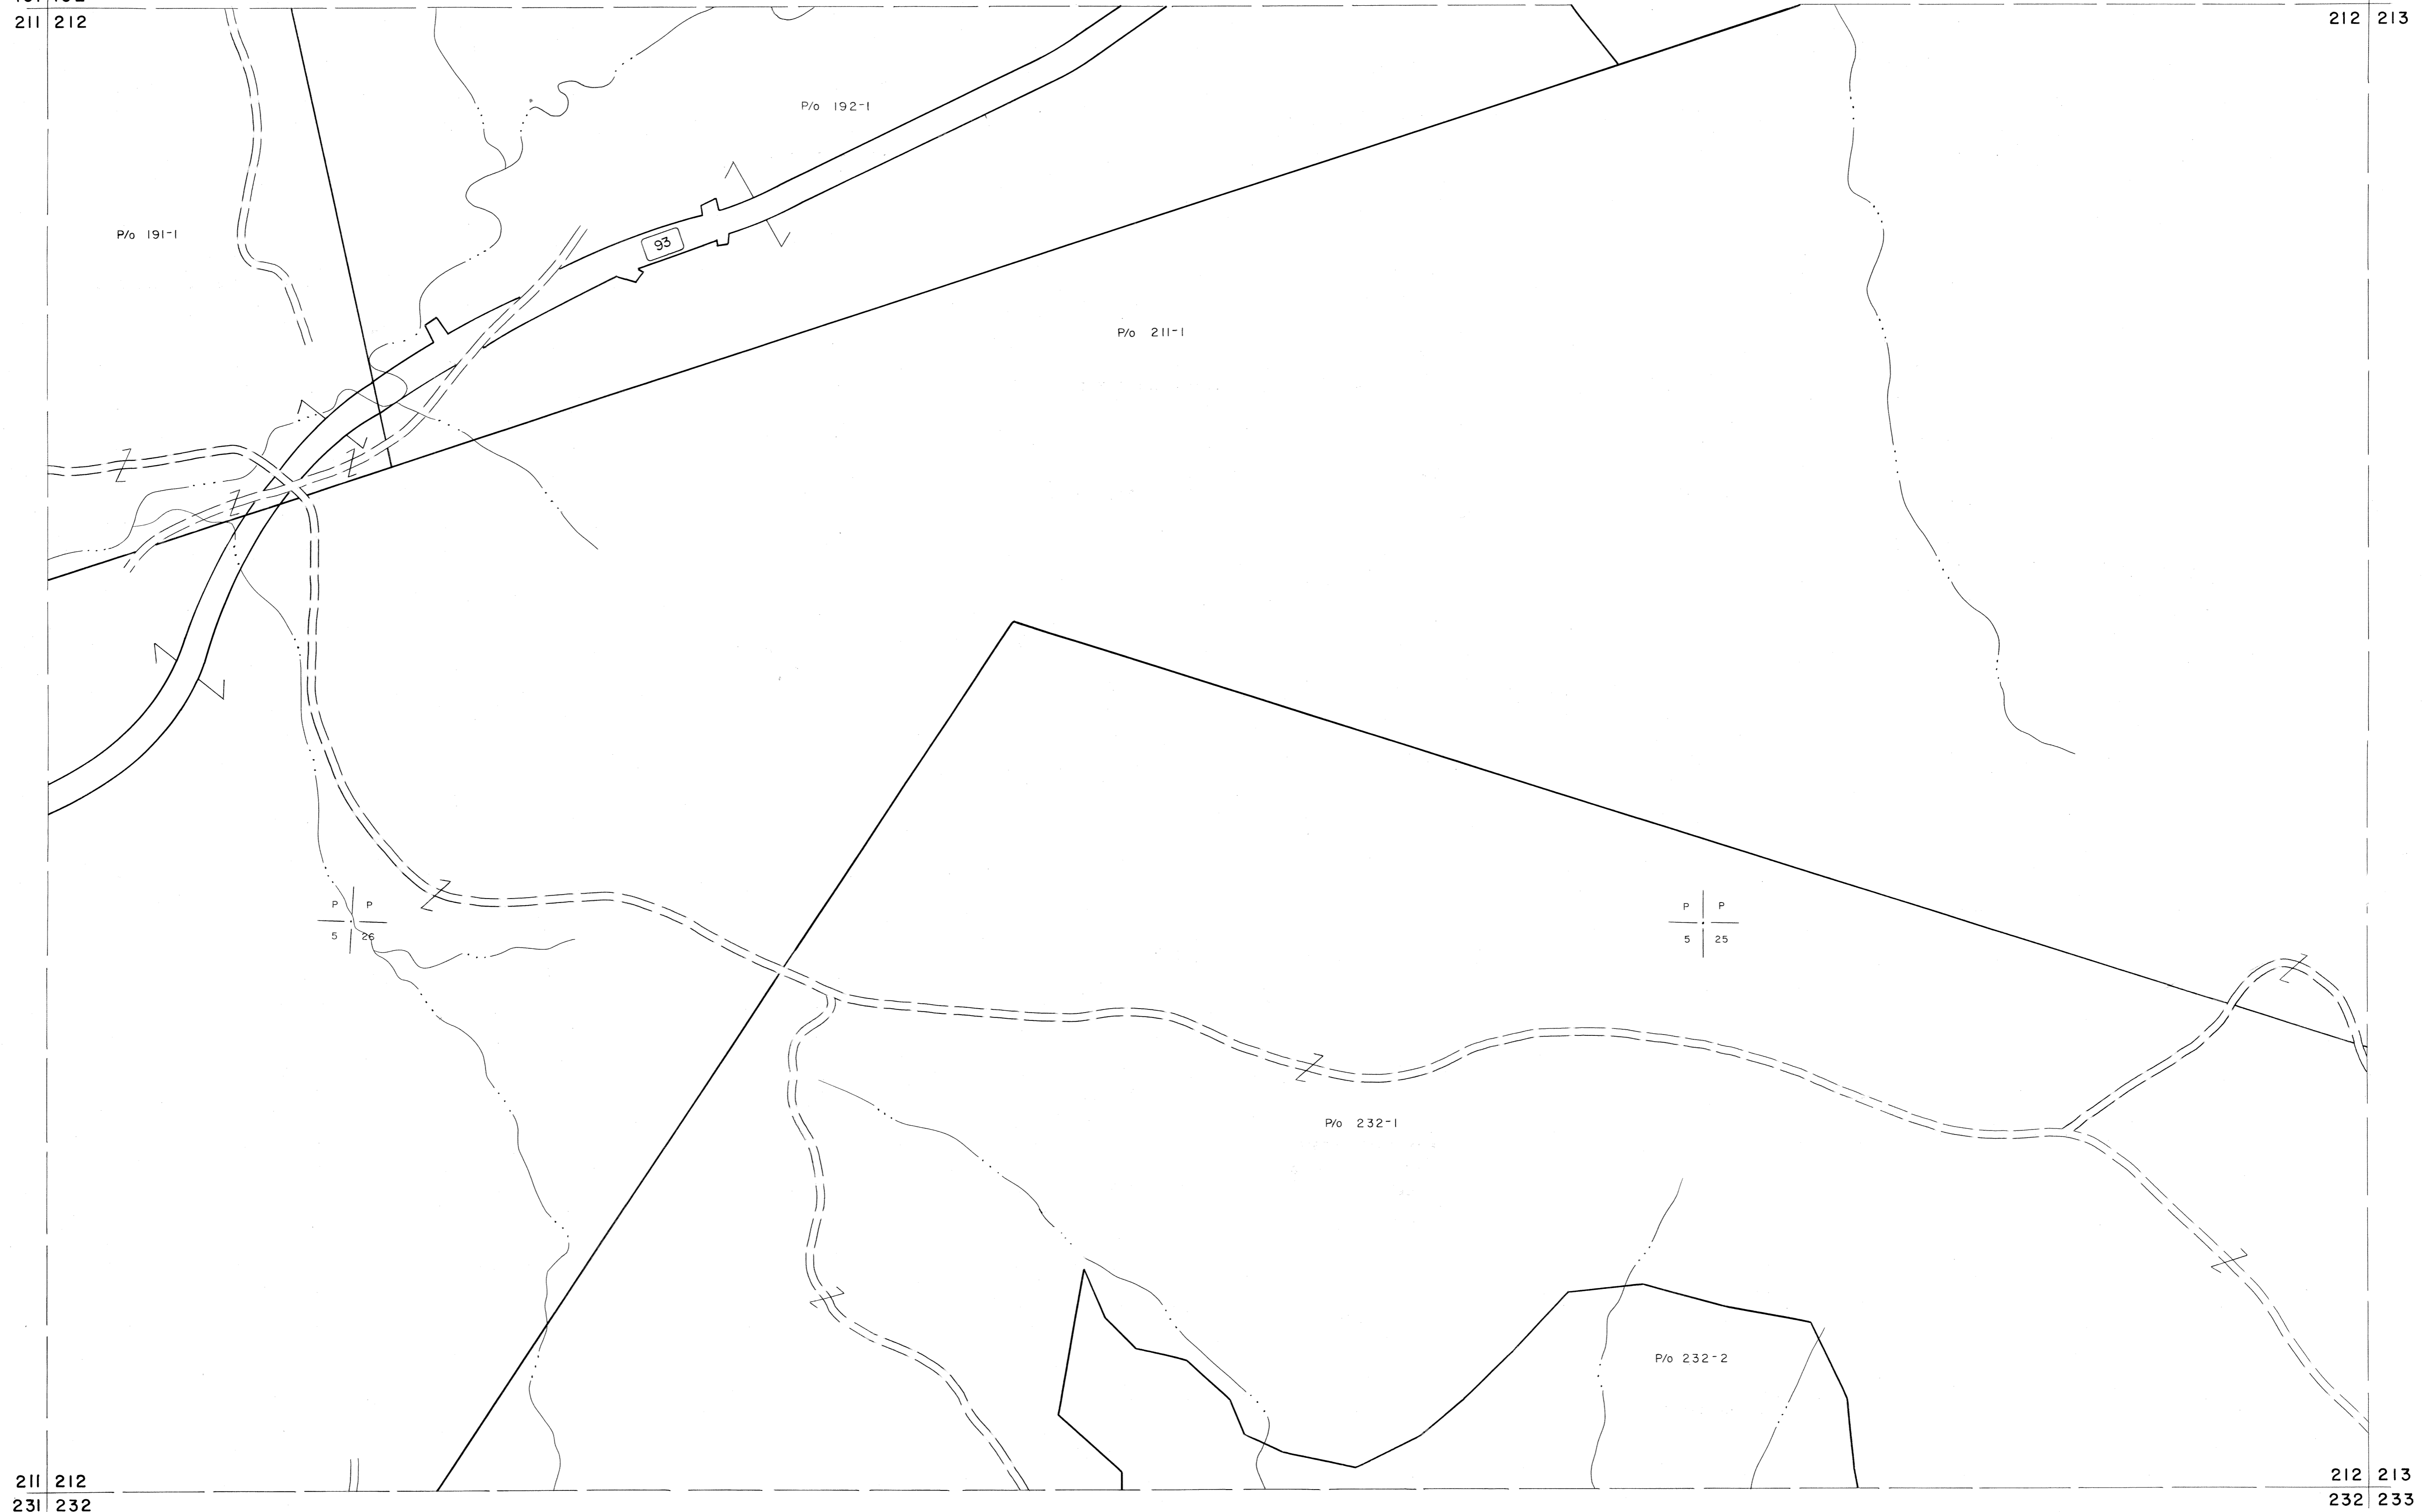

211 212
231 232


212 213
232 233

For Tax Purposes Only

Prepared by
MICHAEL BAKER, JR., INC.
Consulting Engineers
Rochester, Pennsylvania

Legend	
Property line	—————
Edge of pavement or roadway	- - - - -
Corporation line	- · - · -
District line	- - - - -
County line	- - - - -
Original lot line	—————
Deed lot number	(15)
Parcel or index number	(9)
Improvement	○
Railroad	—+—+—+—

Revisions			
1	July 1983	212	9
2	7-1-84	L.E.S.	10
3	OGIS 12/31/90	DSH	11
4			12
5			13
6			14
7			15
8			16
			17
			18
			19
			20
			21
			22
			23
			24

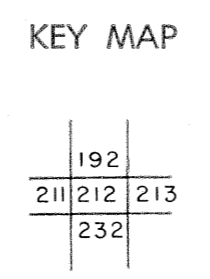

TUCKER COUNTY
STATE OF WEST VIRGINIA
Office of Assessor

DISTRICT	DAVIS
SHEET NO:	212
Date, Aerial Photography: Nov., 1961	Date, Map: Dec, 1962
Photo No:	Scale: 1"=400'