


SECTION 13

SEE 38
1" = 400'

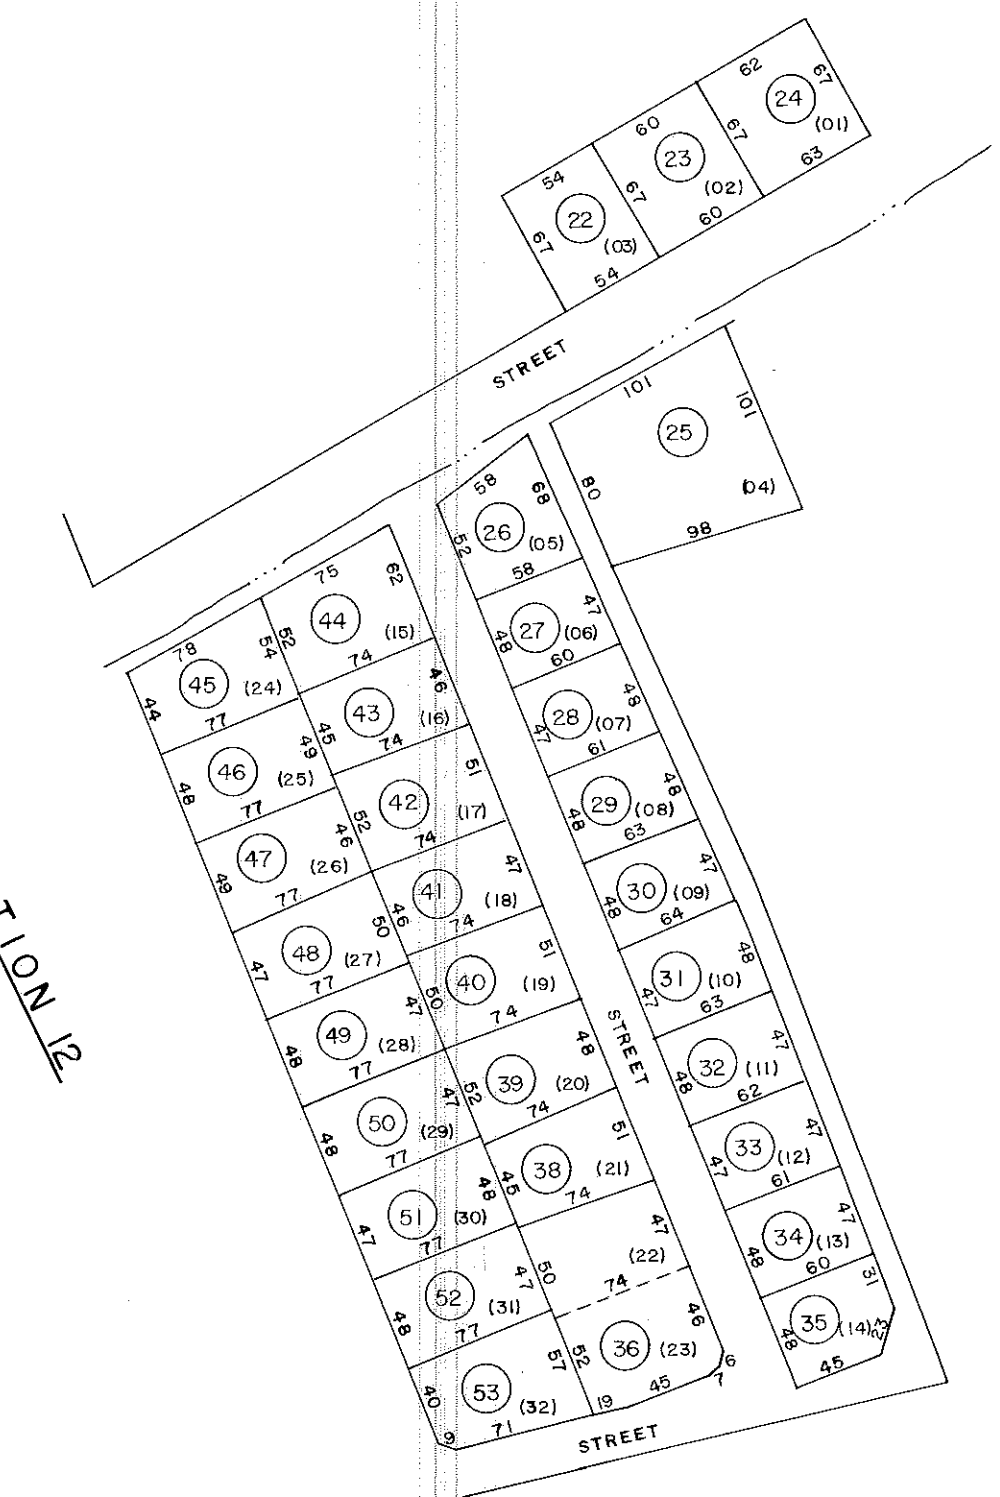

SECTION 12

38D

For Tax Purposes Only
PREPARED BY:
BRACKENRICH & ASSOCIATES, INC.
CONSULTING ENGINEERS & SURVEYORS
LEWISBURG — SUTTON, WV

LEGEND	
Property line	— — — — —
Edge of pavement or roadway	— — — — —
Corporation line	— — — — —
District line	— — — — —
County line	— — — — —
Original lot line	- - - - - (15)
Deed lot number	(15)
Parcel or index number	⊙
Improvement	o
Railroad	— + — + — + — + —

REVISIONS	
1	July 1982 78d
2	Revised to 7-1-87 28F
3	
4	
5	
6	
7	
8	

RESTRICTION

All tax maps created under the provisions of reappraisal legislation are the property of the State of West Virginia and the reproduction, copying, distribution or sale of such tax maps or any copies thereof without the written permission of the State Tax Commissioner is prohibited by law.

KEY MAP	
33	33
38	38E 38
38	38D 38

BOONE COUNTY — WEST VIRGINIA
Office of Assessor

CROOK DISTRICT
City — Town — District
Map No: **38E**
Date, Aerial Photography: _____ Date, Map: **10-06-83**
Photo No: _____ Scale: **1"=100'**