


P/O MAP 16 PARCEL 1

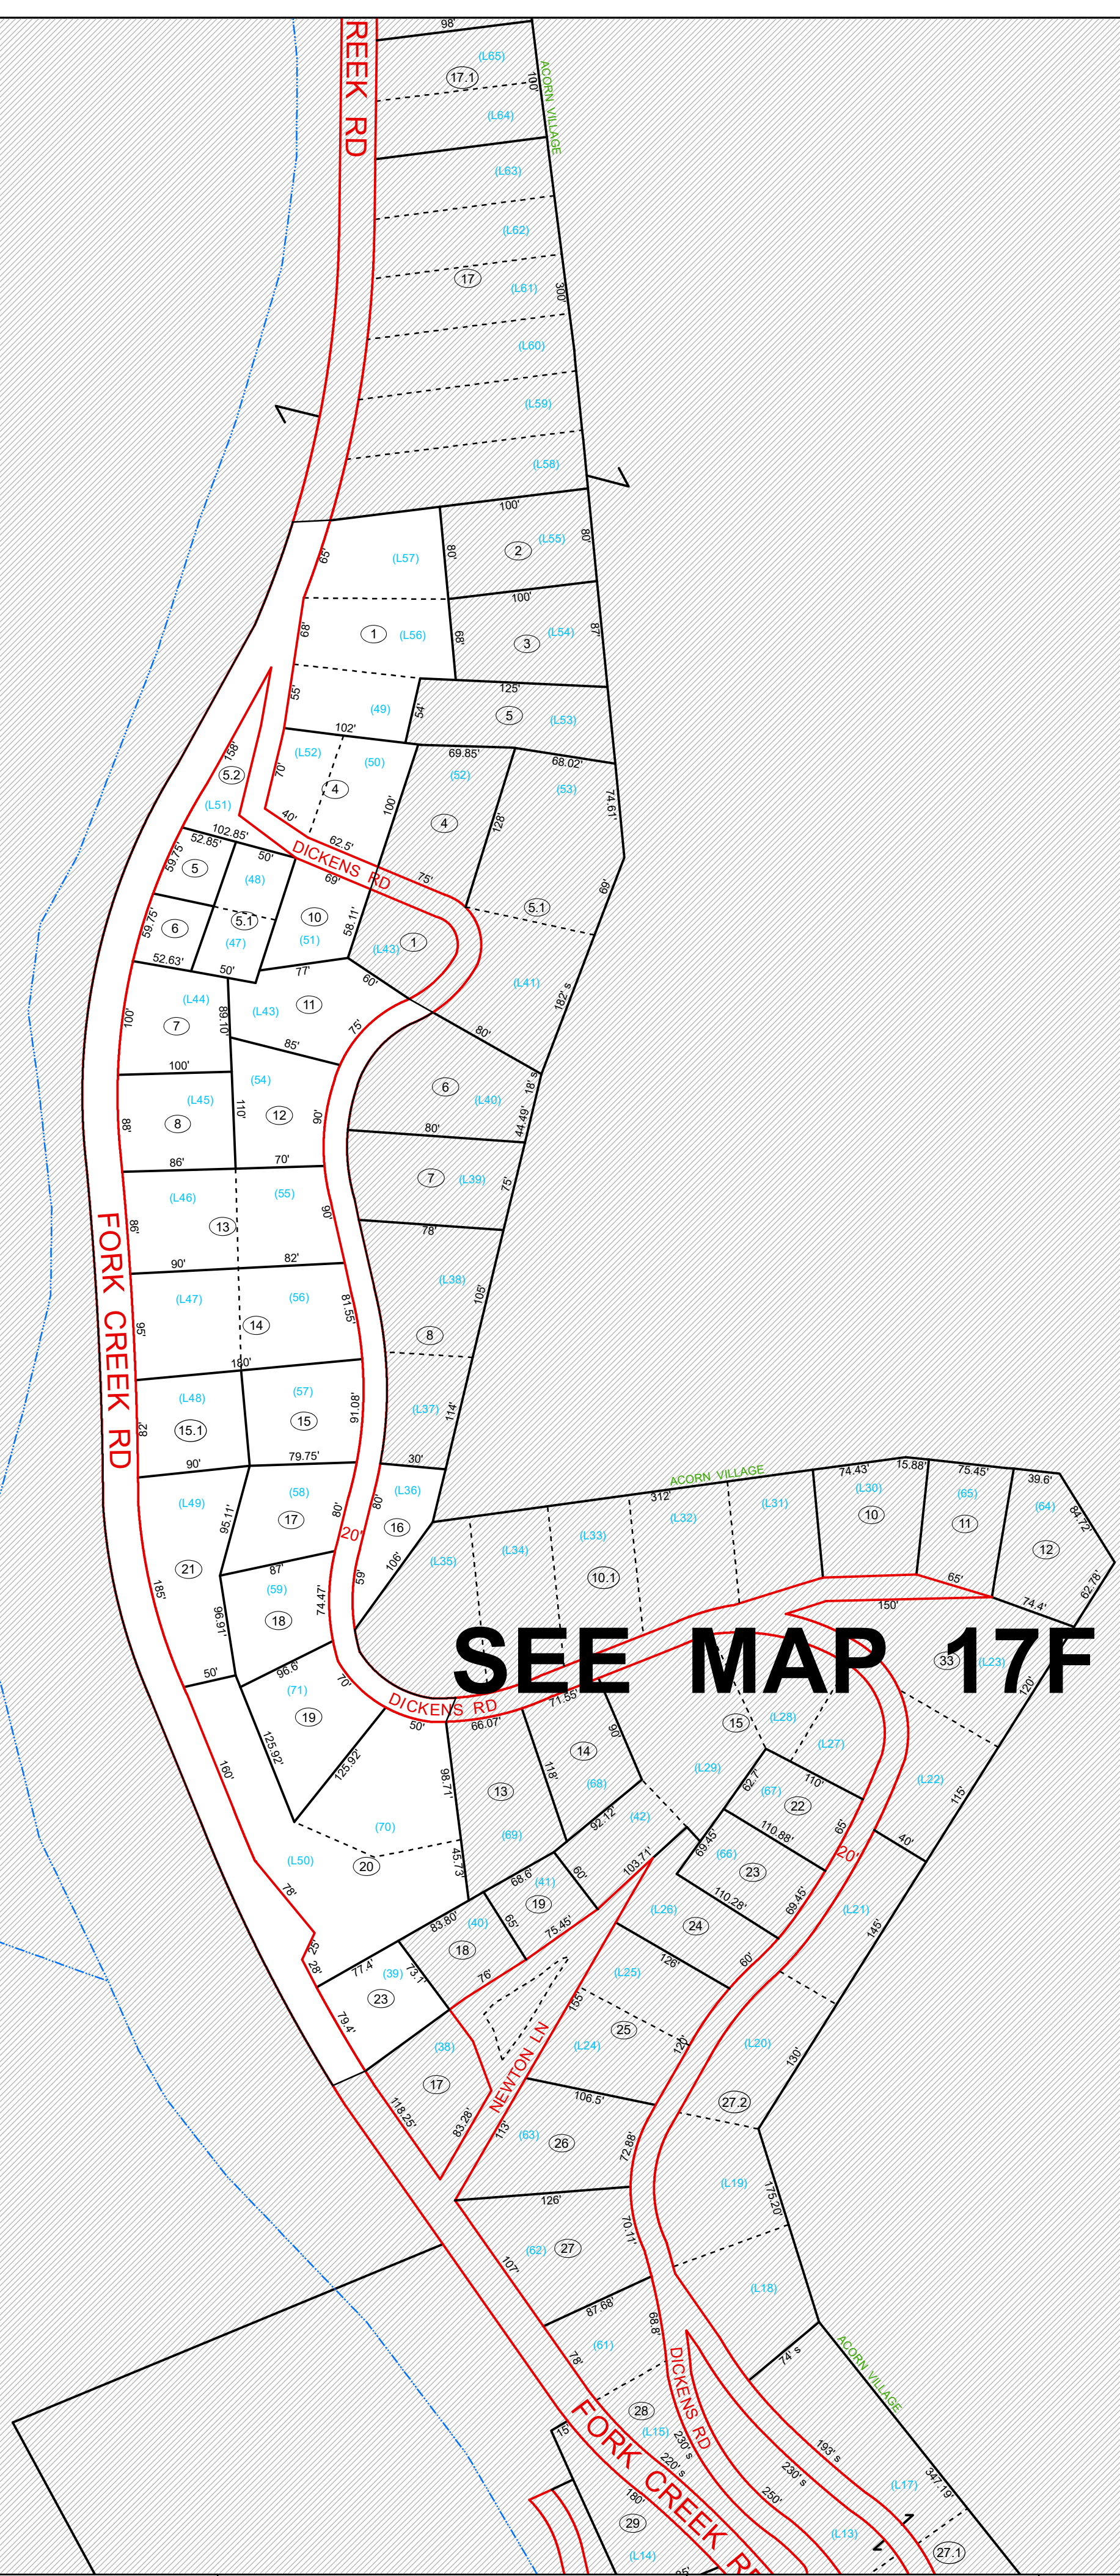

SEE MAP 17F

For Tax Purposes Only



LEGEND

- Water
- Property
- Road Right of Way
- Railroad Right of Way
- Interior Lot Line
- Rail and Road ROW
- District Line

Deed lot Number (15)
 Improvement (9)
 Parcel or Index Number
 Parcel Hook


REVISIONS

1	
2	
3	
4	
5	
6	
7	

RESTRICTION

All tax maps created under the provisions of reappraisal legislation are the property of the Assessor of Boone County, West Virginia and the reproduction, copying, modification, distribution or sale of such tax maps or any copies thereof without the written permission of the Boone County Assessor is prohibited by law

KEY MAP

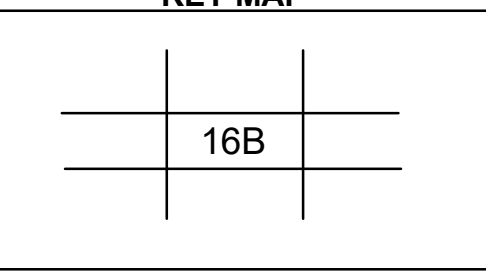

BOONE COUNTY
 STATE OF WEST VIRGINIA
 Office of Assessor

MAP No. **16B** **PEYTONA**

Date, Aerial Photography: 1960 Date, Map: 10-31-63
 Photo No: _____ Scale: 1" = 100'