


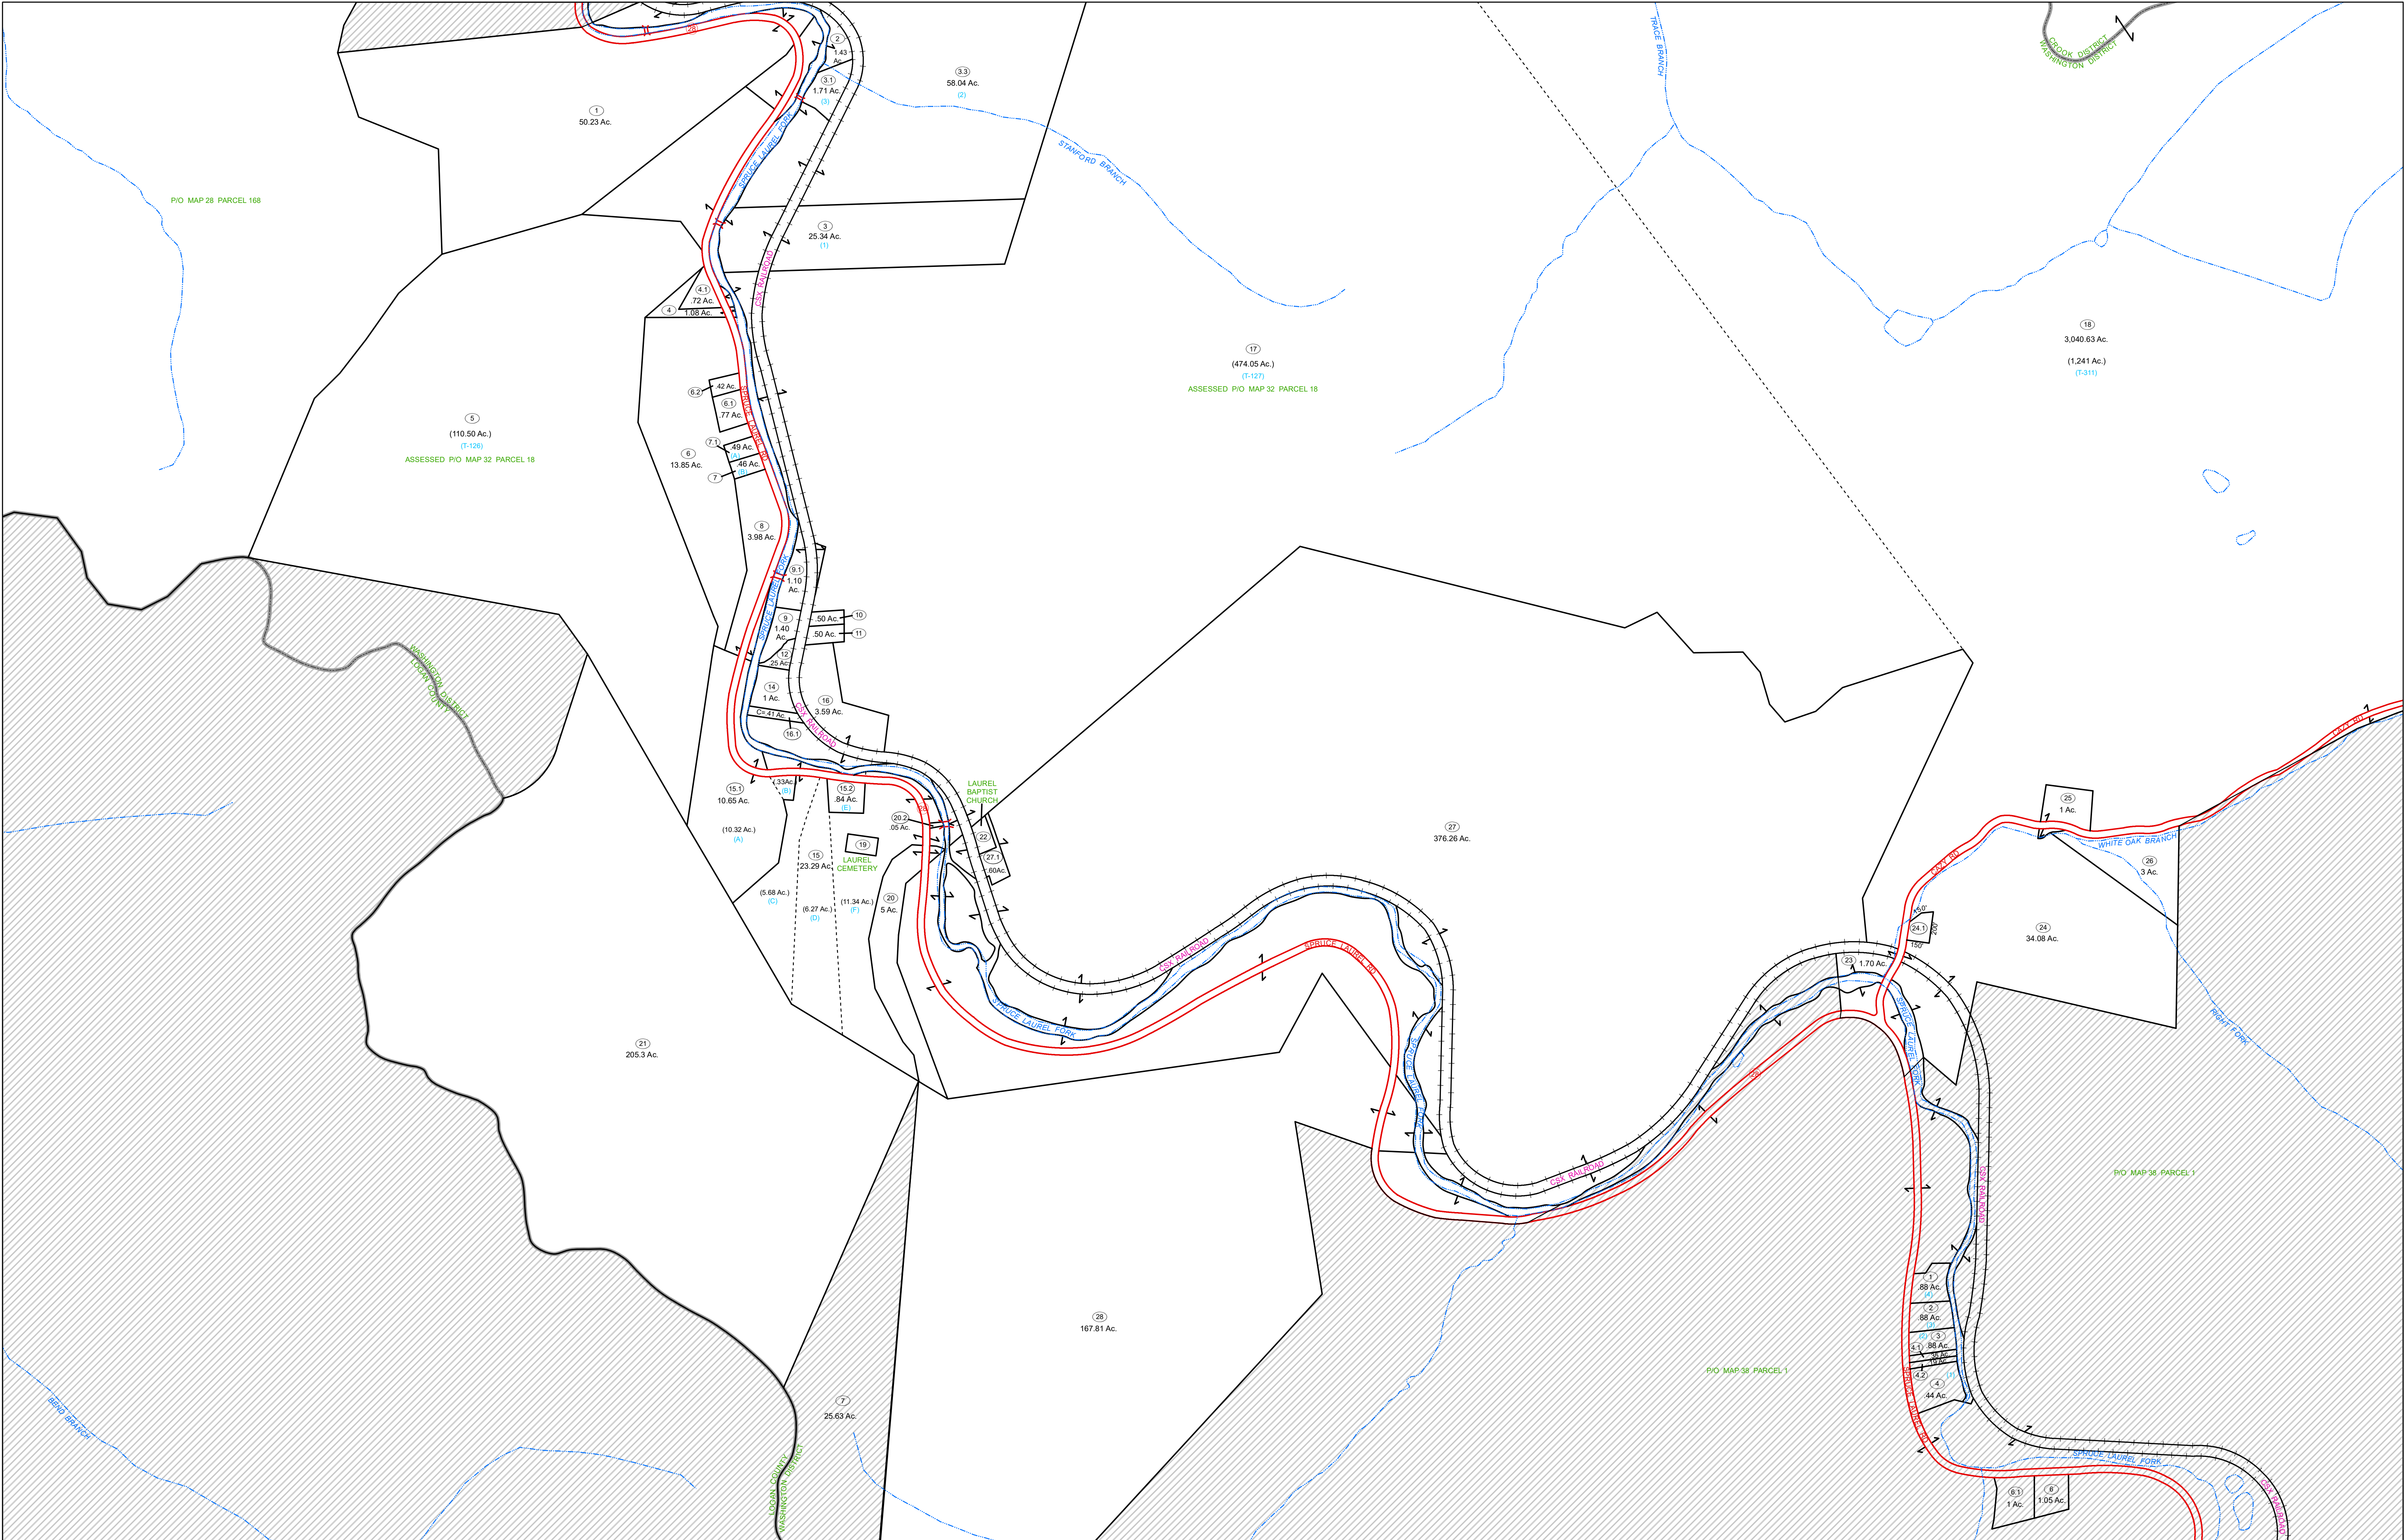

N

For Tax Purposes Only

Prepared by

L.R. KimballTM

ARCHITECTURE-ENGINEERING-COMMUNICATIONS TECHNOLOGY

LEGEND

Water

Property

Road Right of Way

Railroad Right of Way

Interior Lot Line

Rail and Road ROW

District Line

Deed lot Number

Improvement

Parcel or Index Number

Parcel Hook

(15)

○

(9)

↩

REVISIONS

1	
2	
3	
4	
5	
6	
7	

RESTRICTION

All tax maps created under the provisions of reappraisal legislation are the property of the Assessor of Boone County, West Virginia and the reproduction, copying, modification, distribution or sale of such tax maps or any copies thereof without the written permission of the Boone County Assessor is prohibited by law

KEY MAP

	30	
31	32	33
	34	

BOONE COUNTY

STATE OF WEST VIRGINIA

Office of Assessor

MAP No. 32

WASHINGTON

Date, Aerial Photography: 1960

Photo No: _____

Date, Map: 10-31-63

Scale: 1" = 400'