


GILMER COUNTY  
BRAXTON COUNTY

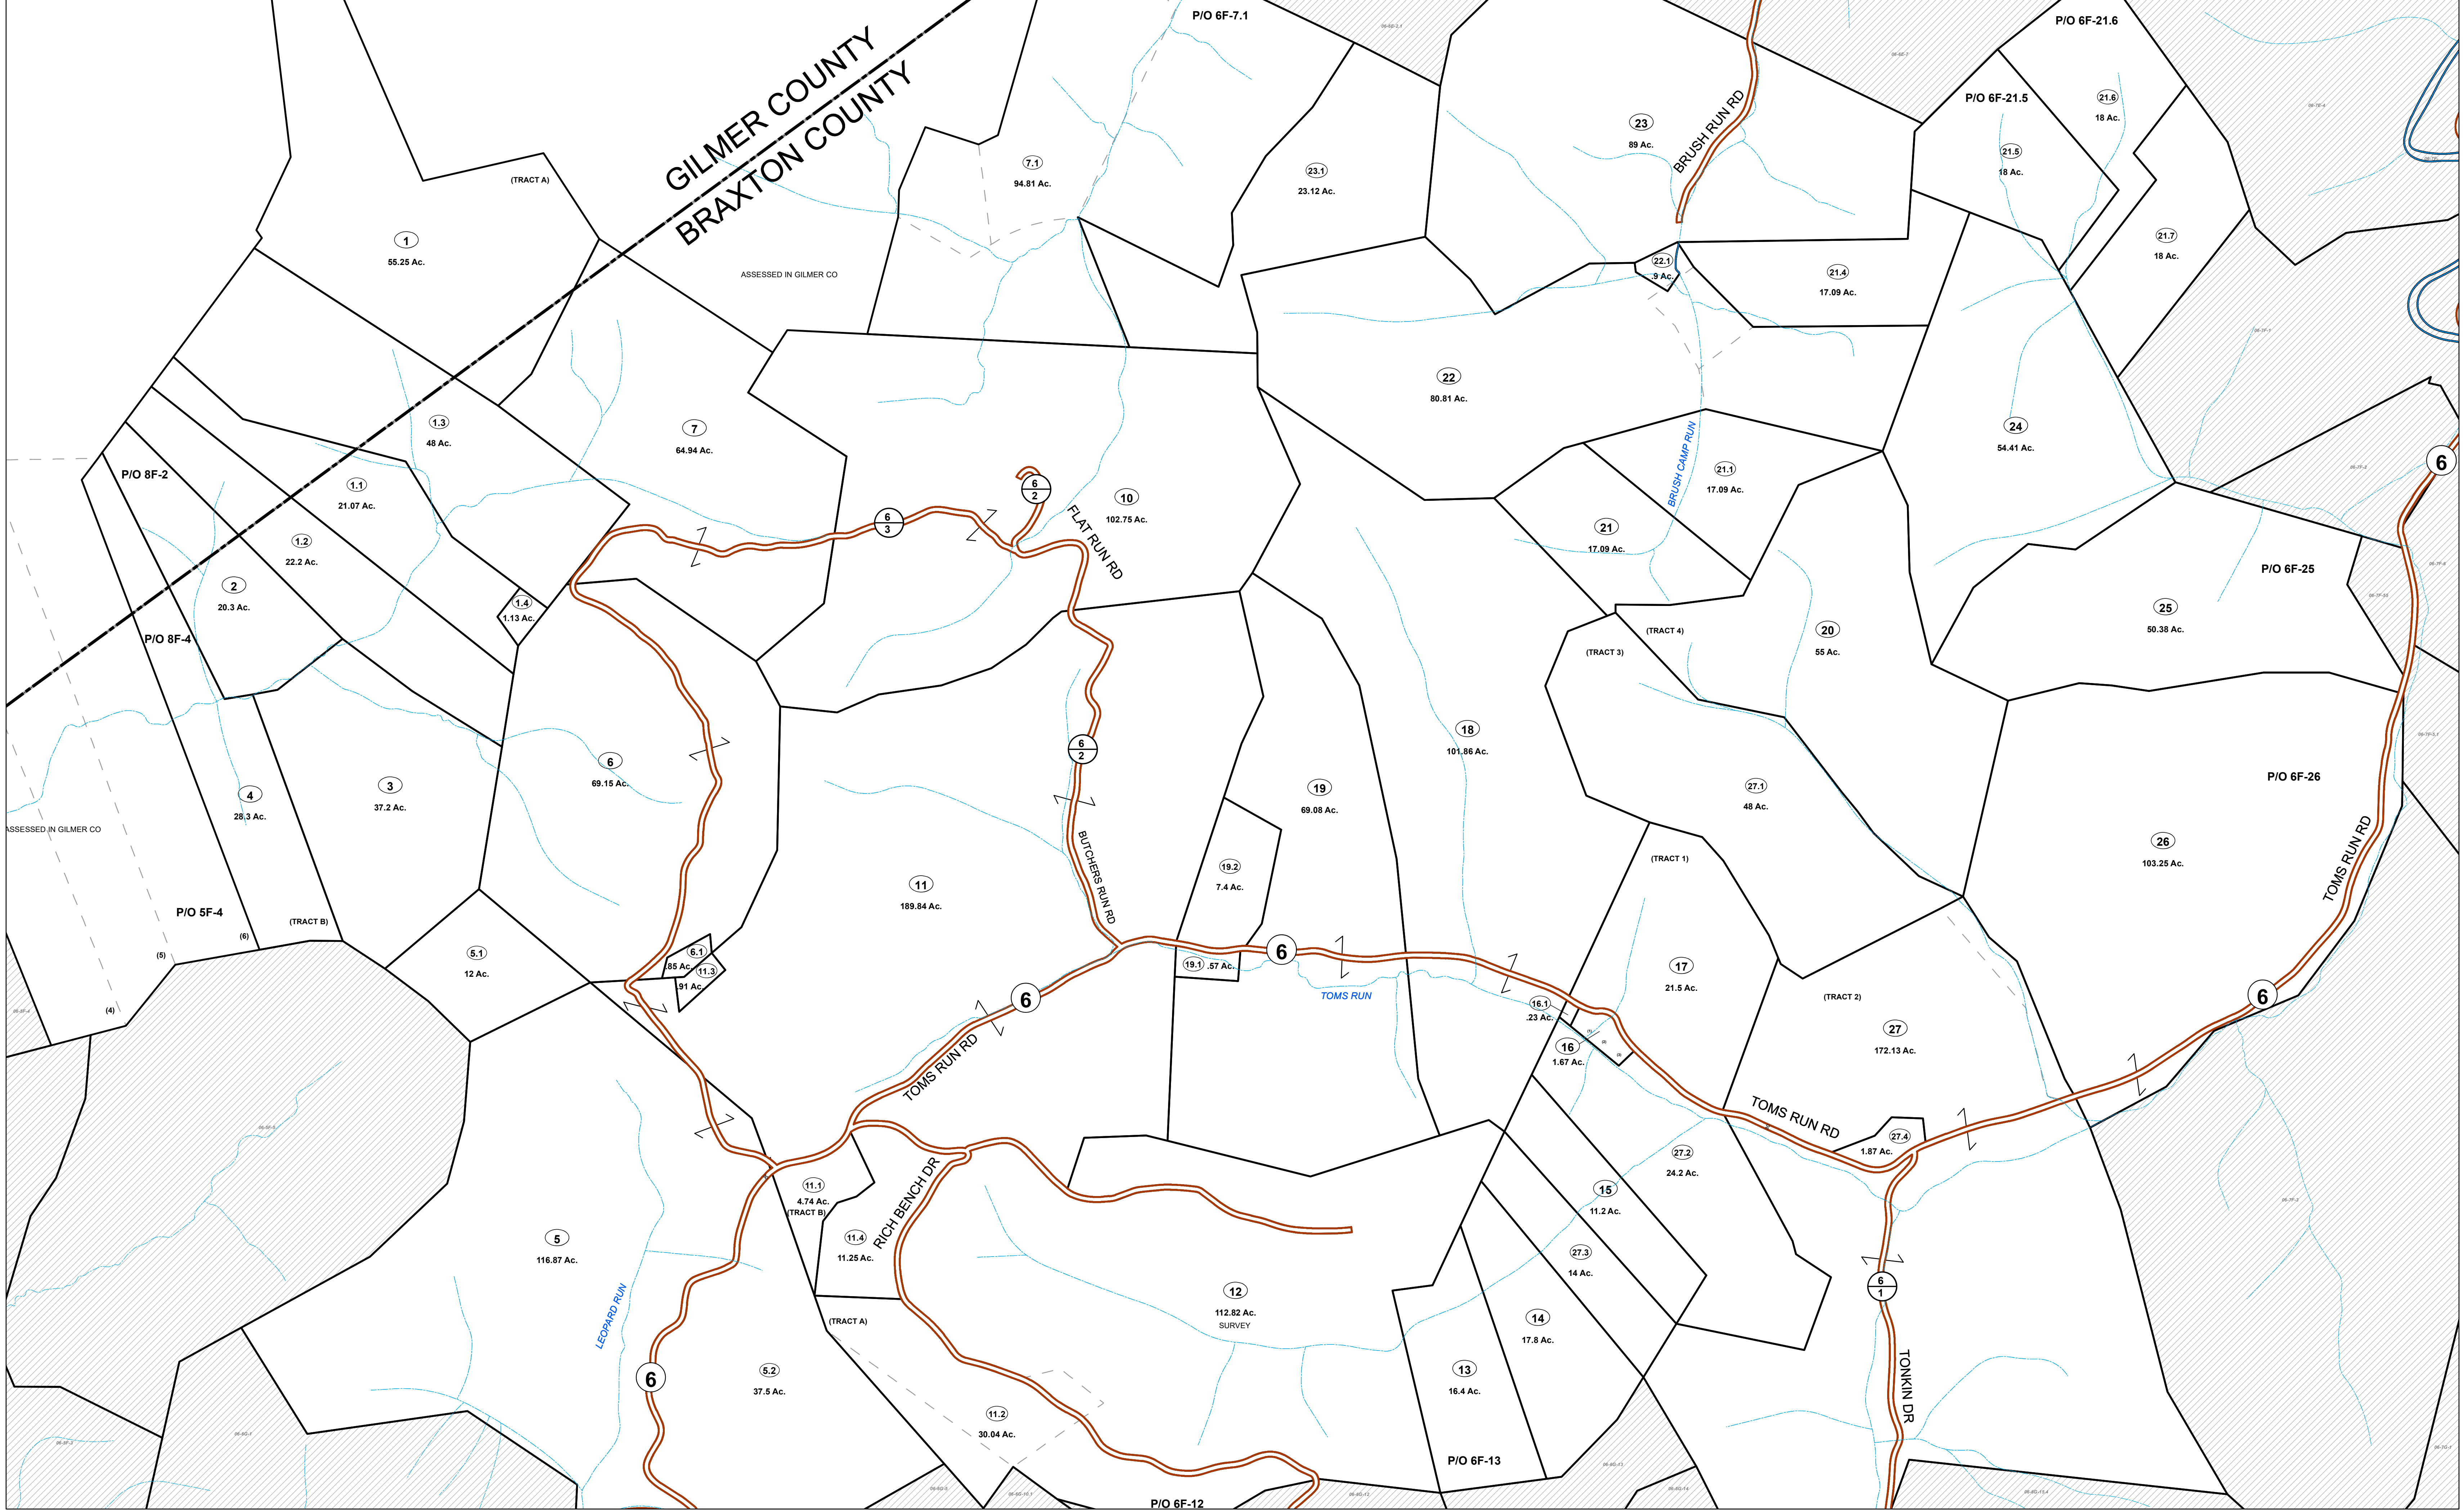

FOR TAX PURPOSES ONLY


Prepared By:  
Edith G Tichner  
Braxton County Assessor

**Legend**

|                   |                    |                 |
|-------------------|--------------------|-----------------|
| Property Line     | Original Lot Line  | Lot Number (15) |
| Road Right of Way | Parcel Number (99) |                 |
| Corporation Line  | Water              |                 |
| District Line     | Railroad           |                 |
| County Line       |                    |                 |

|   |   |                    |    |    |
|---|---|--------------------|----|----|
| R | 1 | Revised 09/2/2020  | 9  | 17 |
| e | 2 | Revised 01/31/2022 | 10 | 18 |
| v | 3 | Revised 09/13/2022 | 11 | 19 |
| i | 4 | Revised 01/18/2023 | 12 | 20 |
| s | 5 | Revised 07/20/2023 | 13 | 21 |
| o | 6 | Revised 01/16/2024 | 14 | 22 |
| n | 7 |                    | 15 | 23 |
| s | 8 |                    | 16 | 24 |

STATE OF WEST VIRGINIA  
COUNTY OF BRAXTON  
Office of Assessor

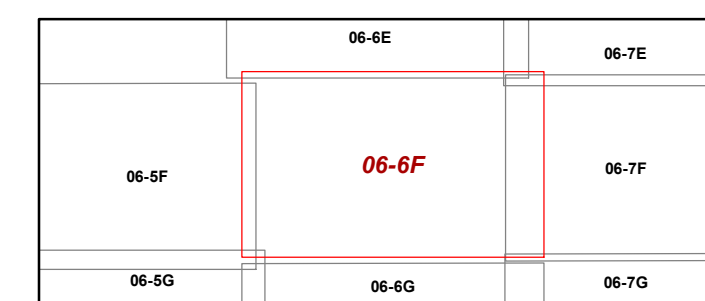

OTTER DISTRICT

Map: 6F

Date, Aerial Photography: 2019

Date, Map: 1/16/2024

Scale: 1 inch = 400 feet