


Map-16A

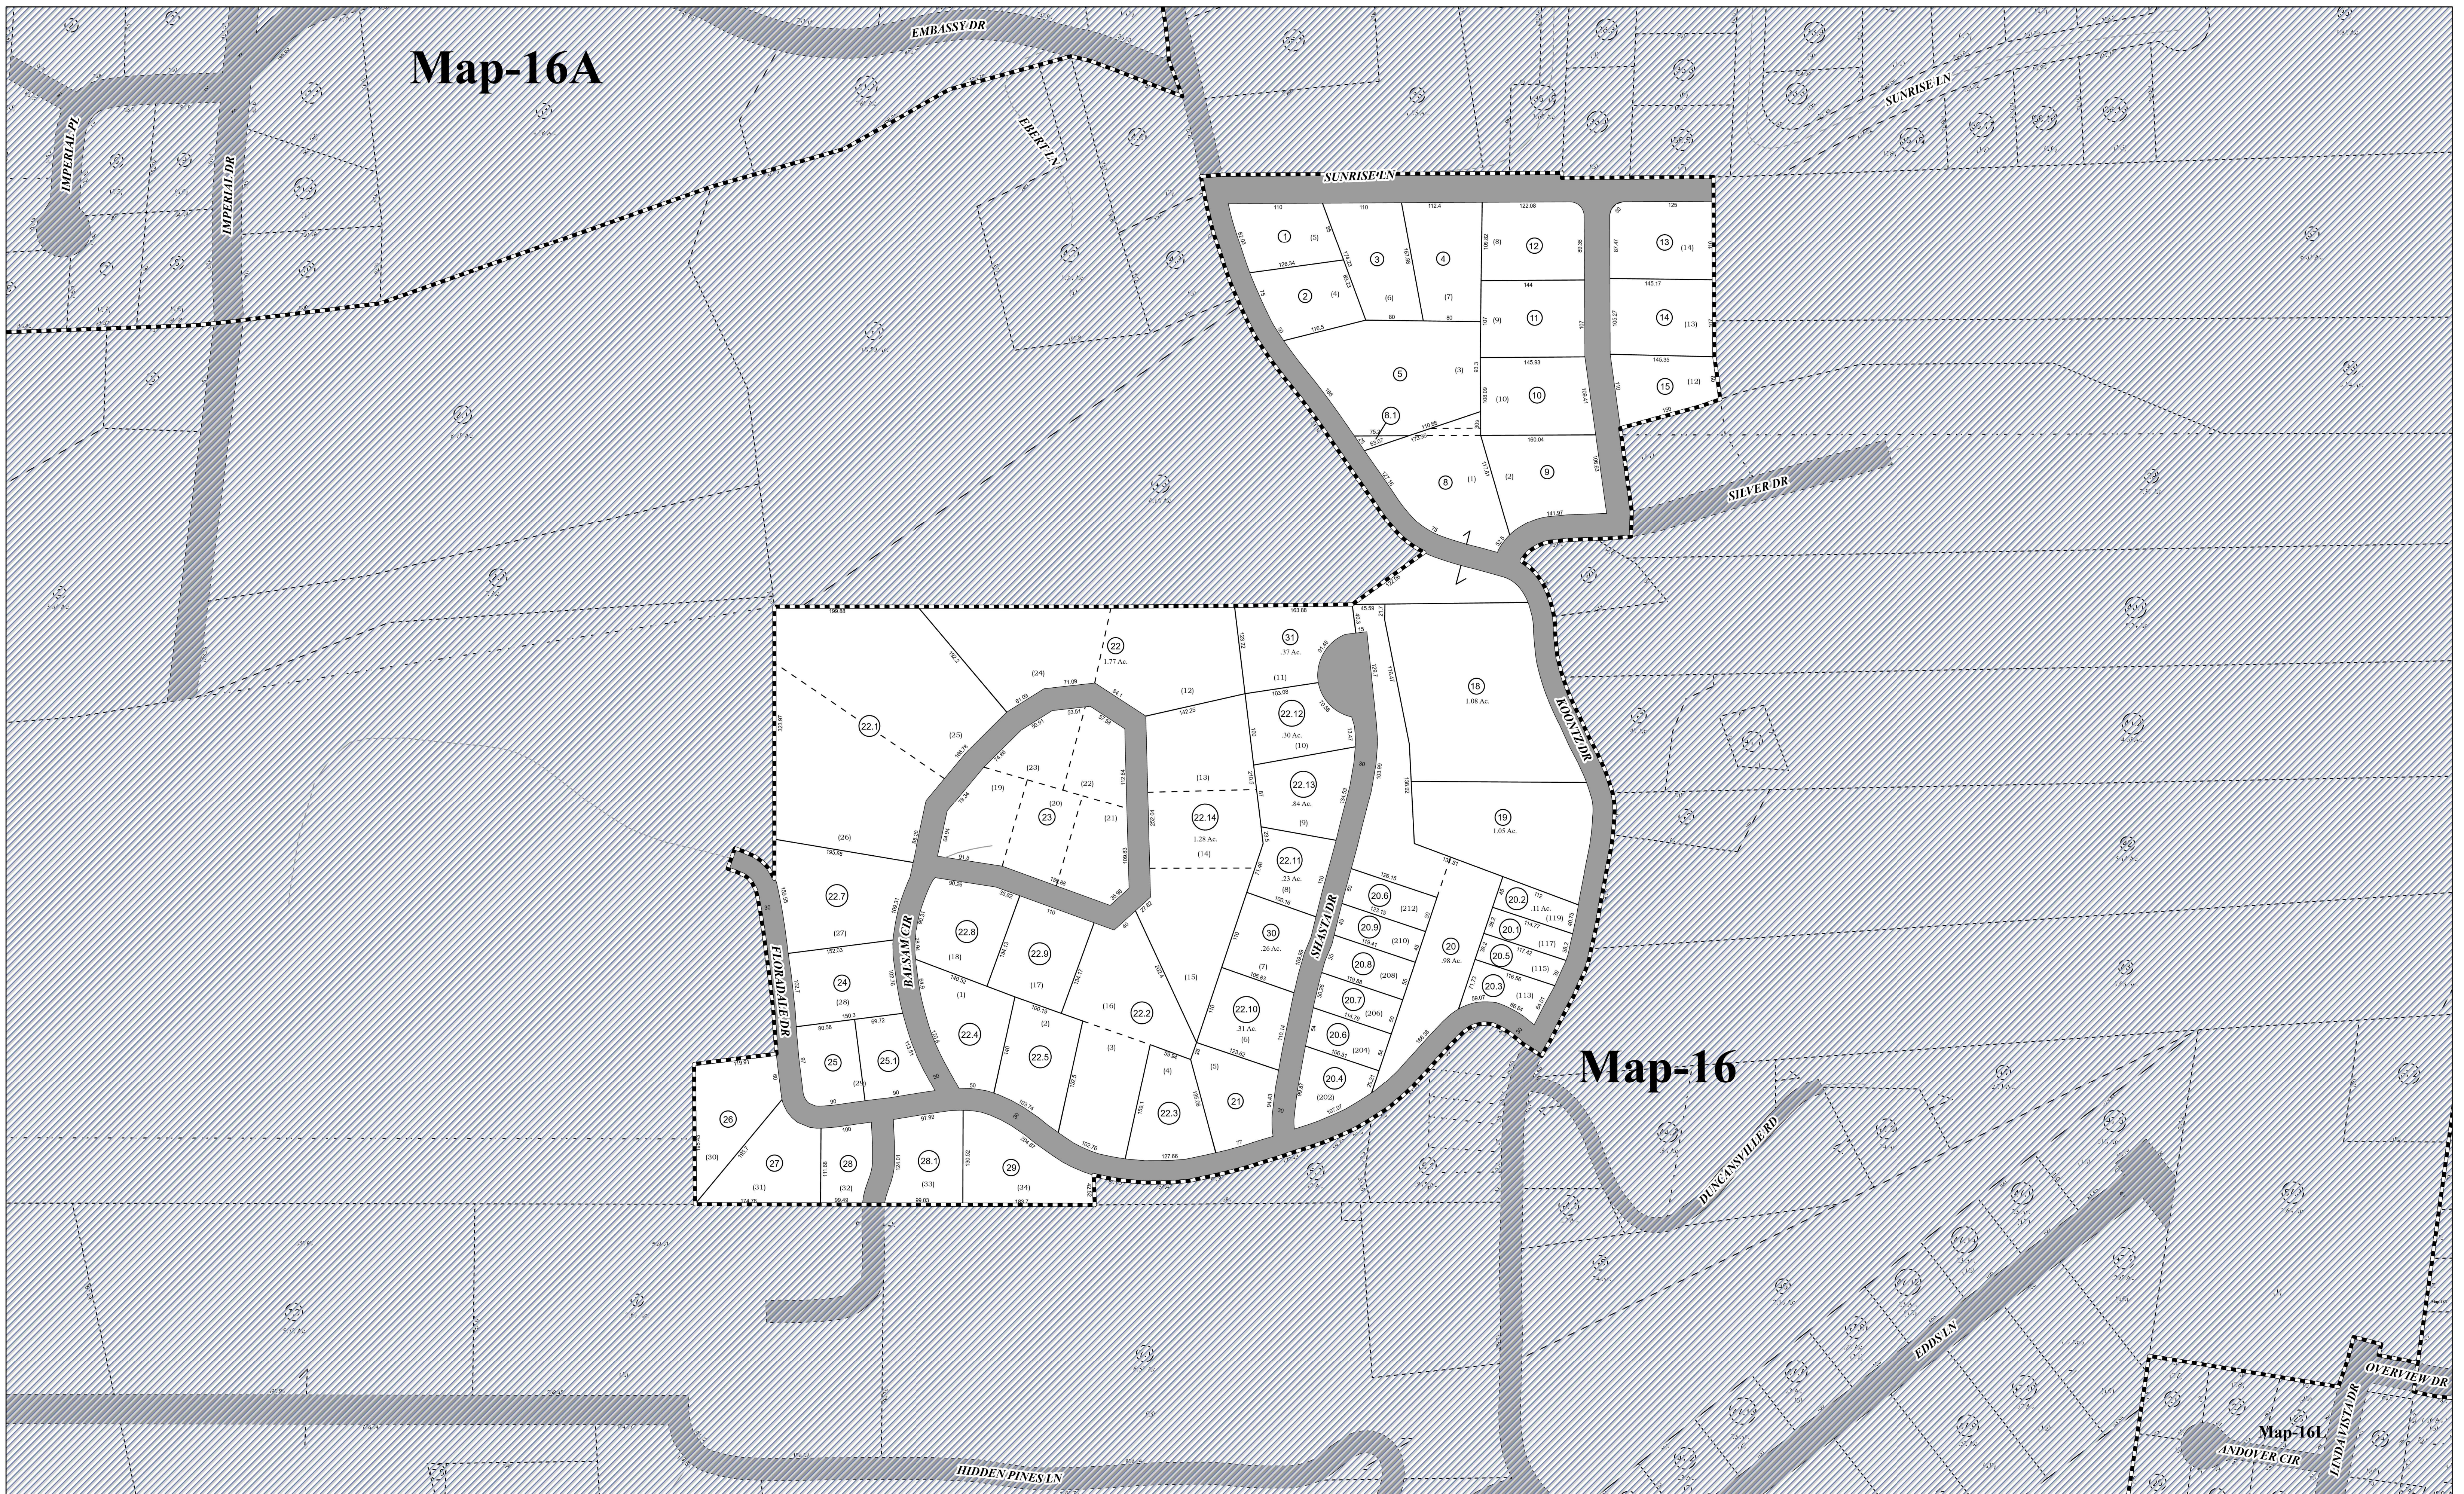


Map-16

Map-16L

FOR TAX PURPOSES ONLY

PREPARED BY
KANAWHA COUNTY ASSESSORS OFFICE
 All finished tax maps created by provision of West Virginia law and are the property of the county assessors who created them. The reproduction, copying, distribution, sale or lease of such maps or copies thereof without the written permission of the respective county assessor is prohibited by law.

Legend	
Parcel Boundaries	Lot Number (15)
Lot Line	Parcel ID Number (125)
Leader Line	Block Number (A)
District Line	Stream
Railroad Center Line	Map Boundary
Creek / River	

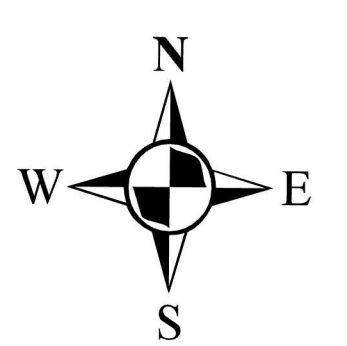

KANAWHA COUNTY

Office of the Assessor
 CHARLESTON, WEST VIRGINIA

Coordinate System: NAD 1983 2011 StatePlane West Virginia South FIPS 4702 FTUS
 Projection: Lambert Conformal Conic
 Datum: NAD 1983 2011
 False Easting: 1,968,500.0000
 False Northing: 0.0000
 Central Meridian: -81.0000
 Standard Parallel 1: 37.4833
 Standard Parallel 2: 38.8833
 Latitude Of Origin: 37.0000
 Units: Foot US

Union (25)
Map No. 16B

Scale : 1:1,200

Date Last Revised: 9/25/2023