


STATE OF OHIO
STATE OF WEST VIRGINIA

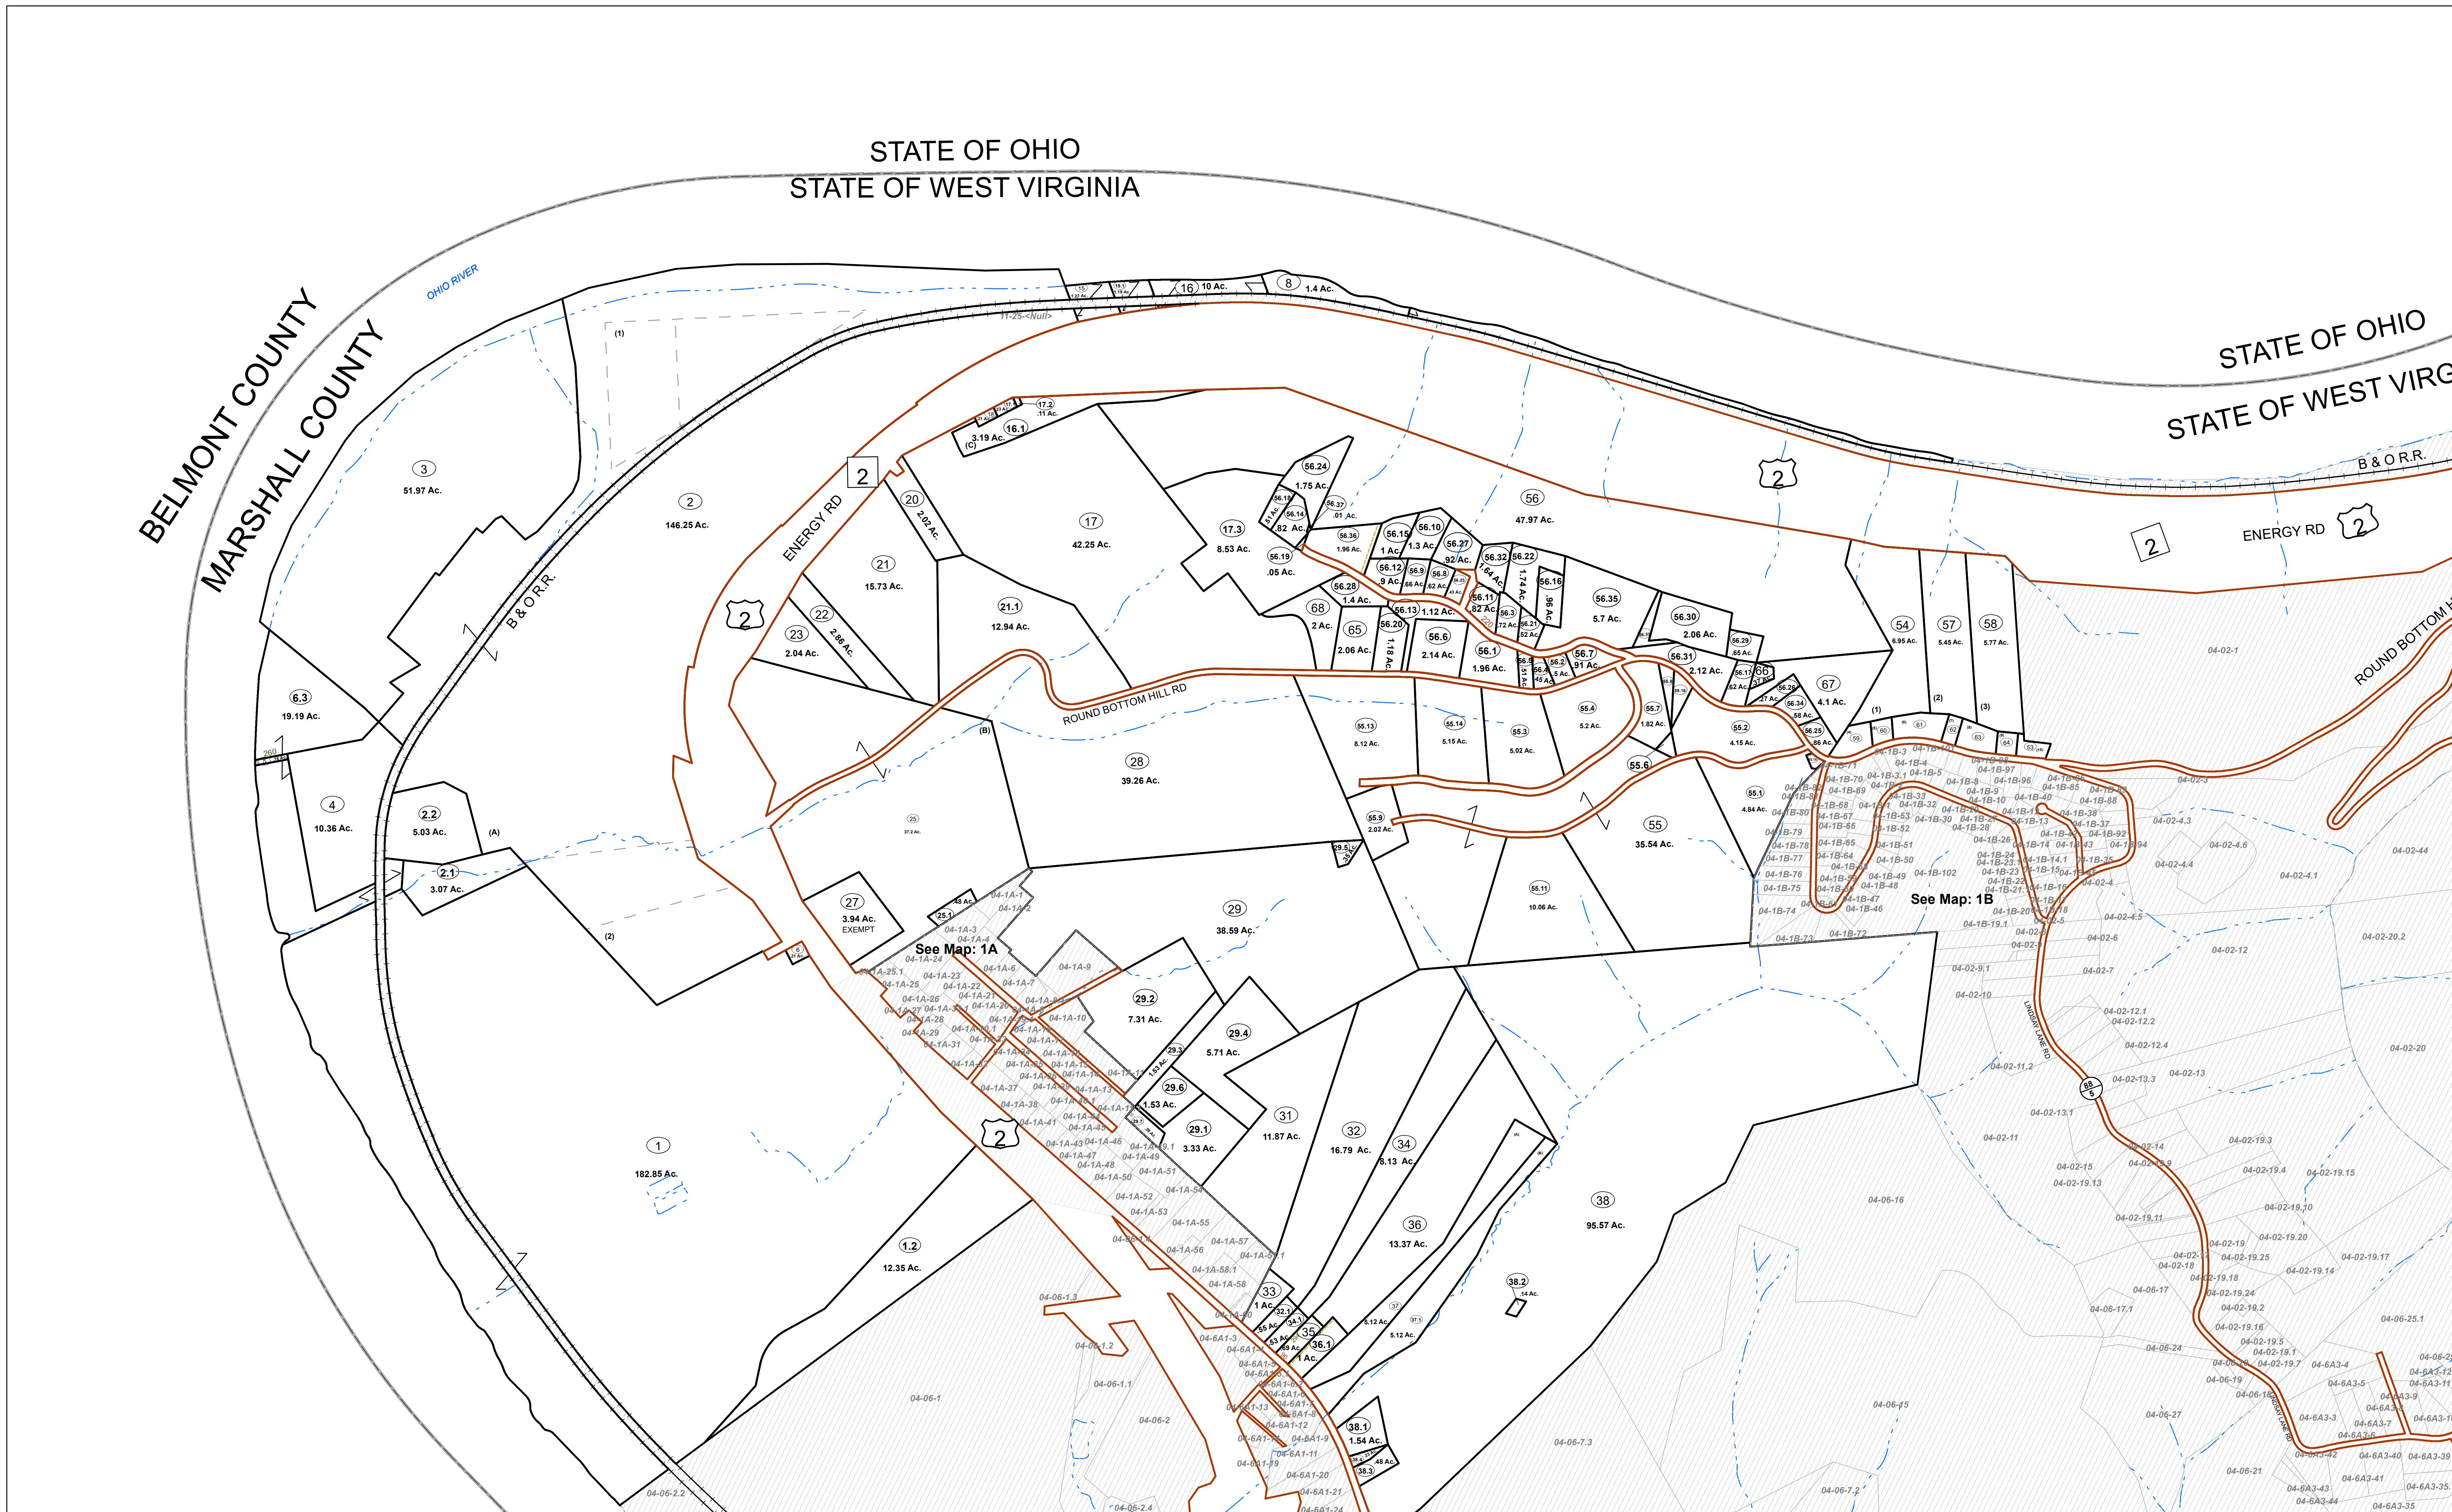


FOR TAX PURPOSES ONLY

Prepared By:
Eric Buzzard
Marshall County Assessor

Legend	
Property Line	Original Lot Line
Road Right of Way	Lot Number (15)
Corporation Line	Parcel Number (99)
District Line	Water
County Line	Railroad

R	1	Revised 3/1/15	9	17
G	2	Revised 1/27/2020	10	18
V	3	Revised 1/27/2021	11	19
I	4	Revised 1/31/2022	12	20
S	5	Revised 1/22/2024	13	21
I	6		14	22
O	7		15	23
n	8		16	24

STATE OF WEST VIRGINIA
COUNTY OF MARSHALL
Office of Assessor

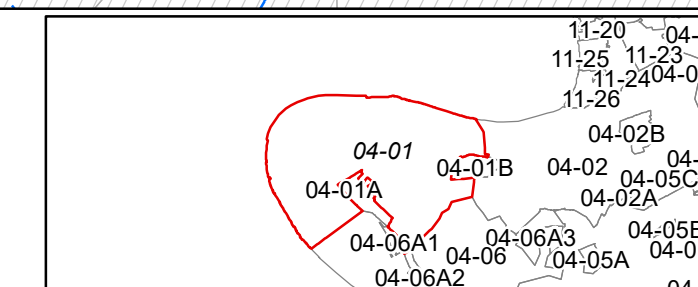

CLAY DISTRICT

Map: 1

Date, Aerial Photography: 2013

Date, Map: 1/22/2024

Scale: 1" = 400'