
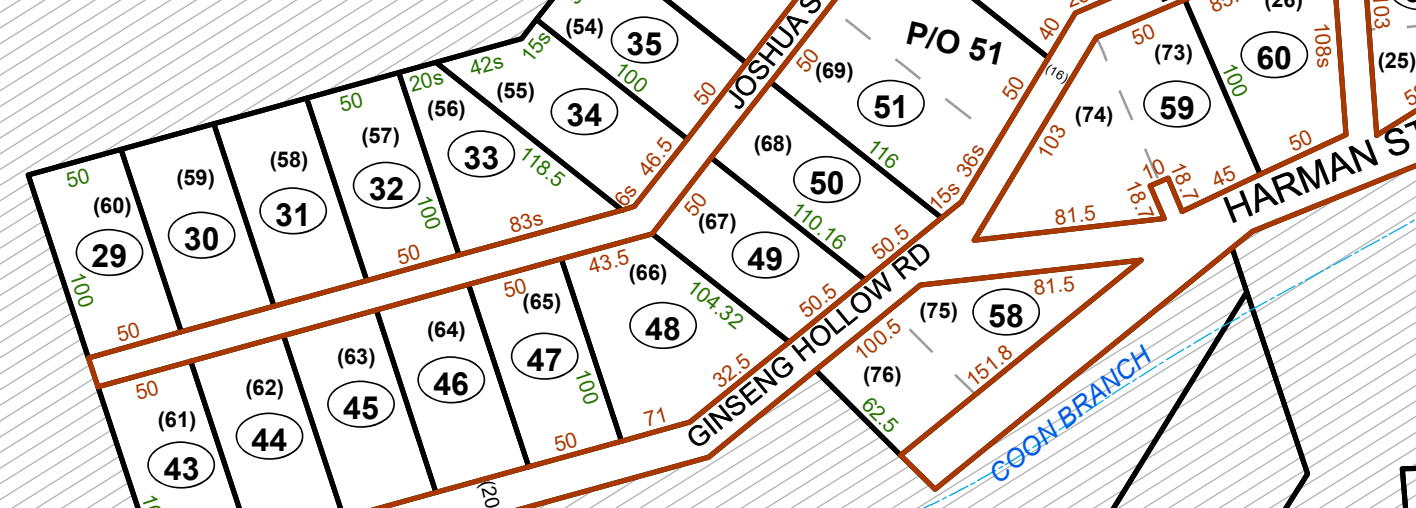


TEA BRANCH

NORFOLK & WESTERN RR

NORFOLK & WESTERN RR

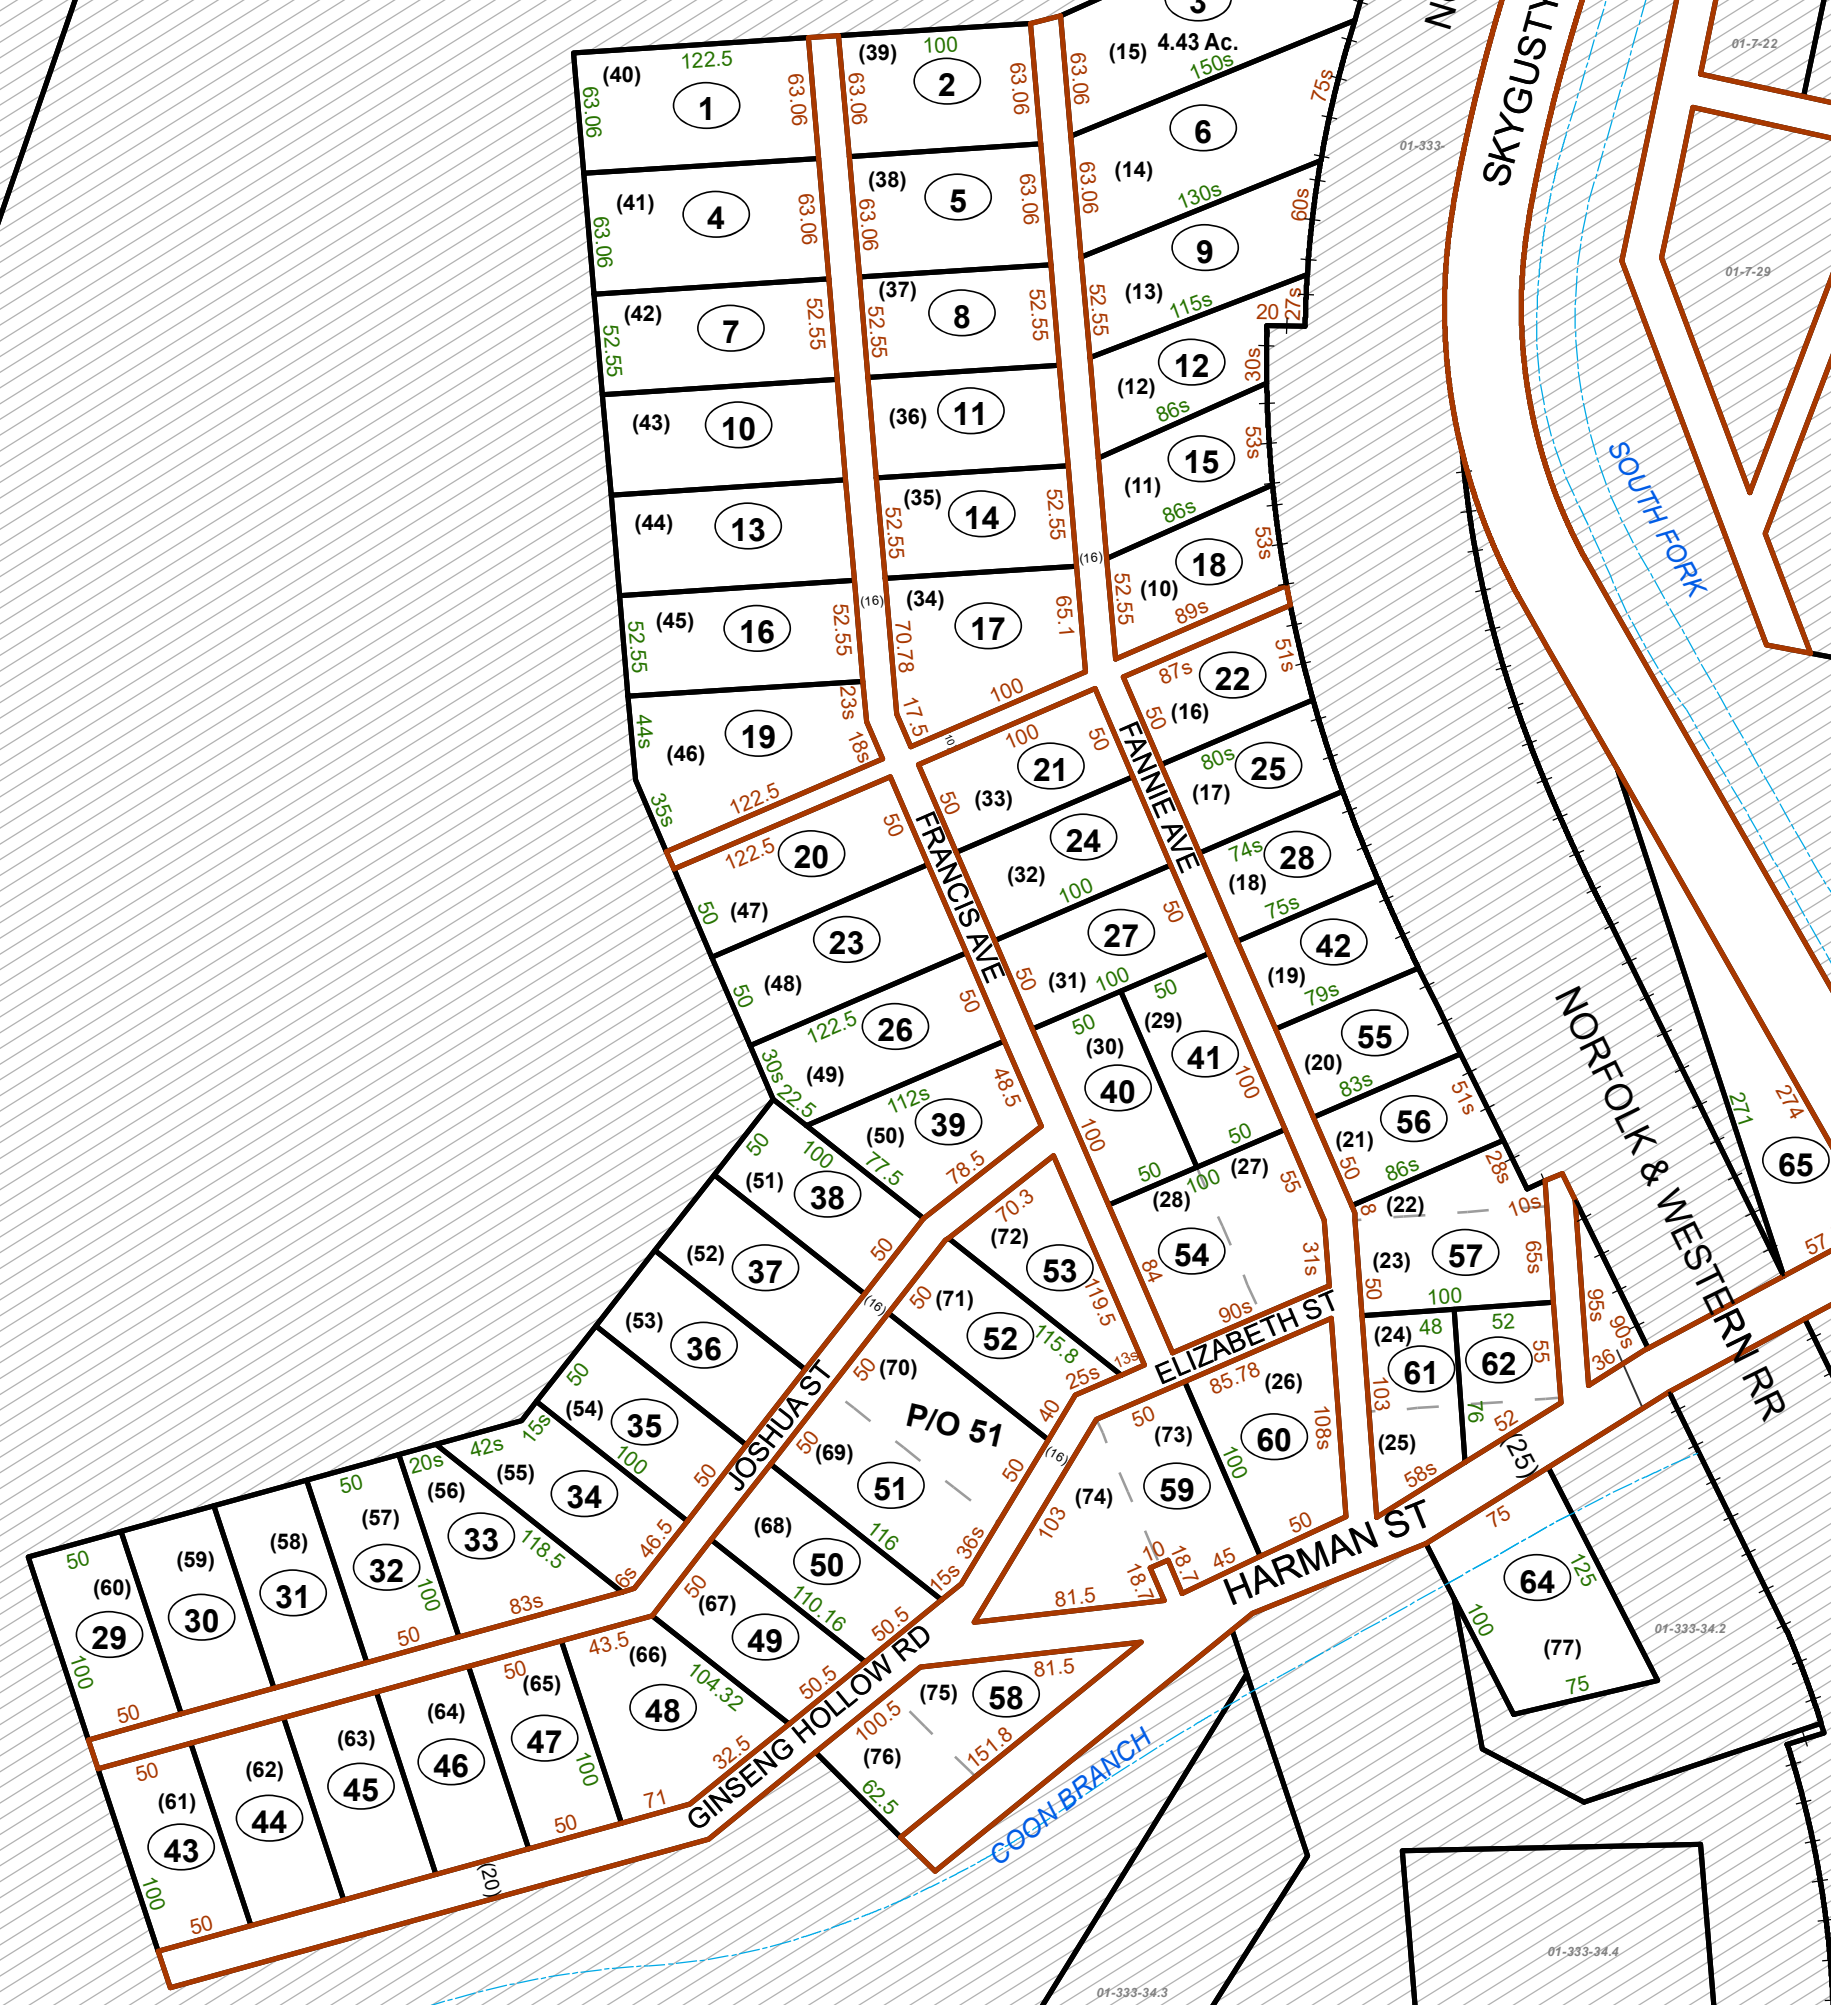

FOR TAX PURPOSES ONLY


Prepared By:  
Avery Ray Bailey  
McDowell County Assessor

**Legend**

Property Line	Original Lot Line	Parcel Number (15)
Road Right of Way	Lot Number (15)	Parcel Number (99)
Corporation Line	Water	Railroad
District Line		
County Line		

R	1	Revised 2/11/2021	9		17
e	2	Revised 1/27/2023	10		18
v	3	Revised 9/18/2023	11		19
i	4		12		20
s	5		13		21
i	6		14		22
o	7		15		23
n	8		16		24

STATE OF WEST VIRGINIA  
COUNTY OF McDOWELL  
Office of Assessor

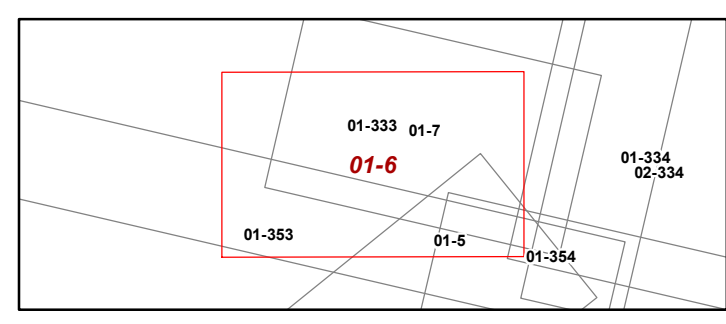

ADKIN DISTRICT  
Map: 6  
Date, Aerial Photography: 2019  
Date, Map: 3/15/2024  
Scale: 1 inch = 100 feet