
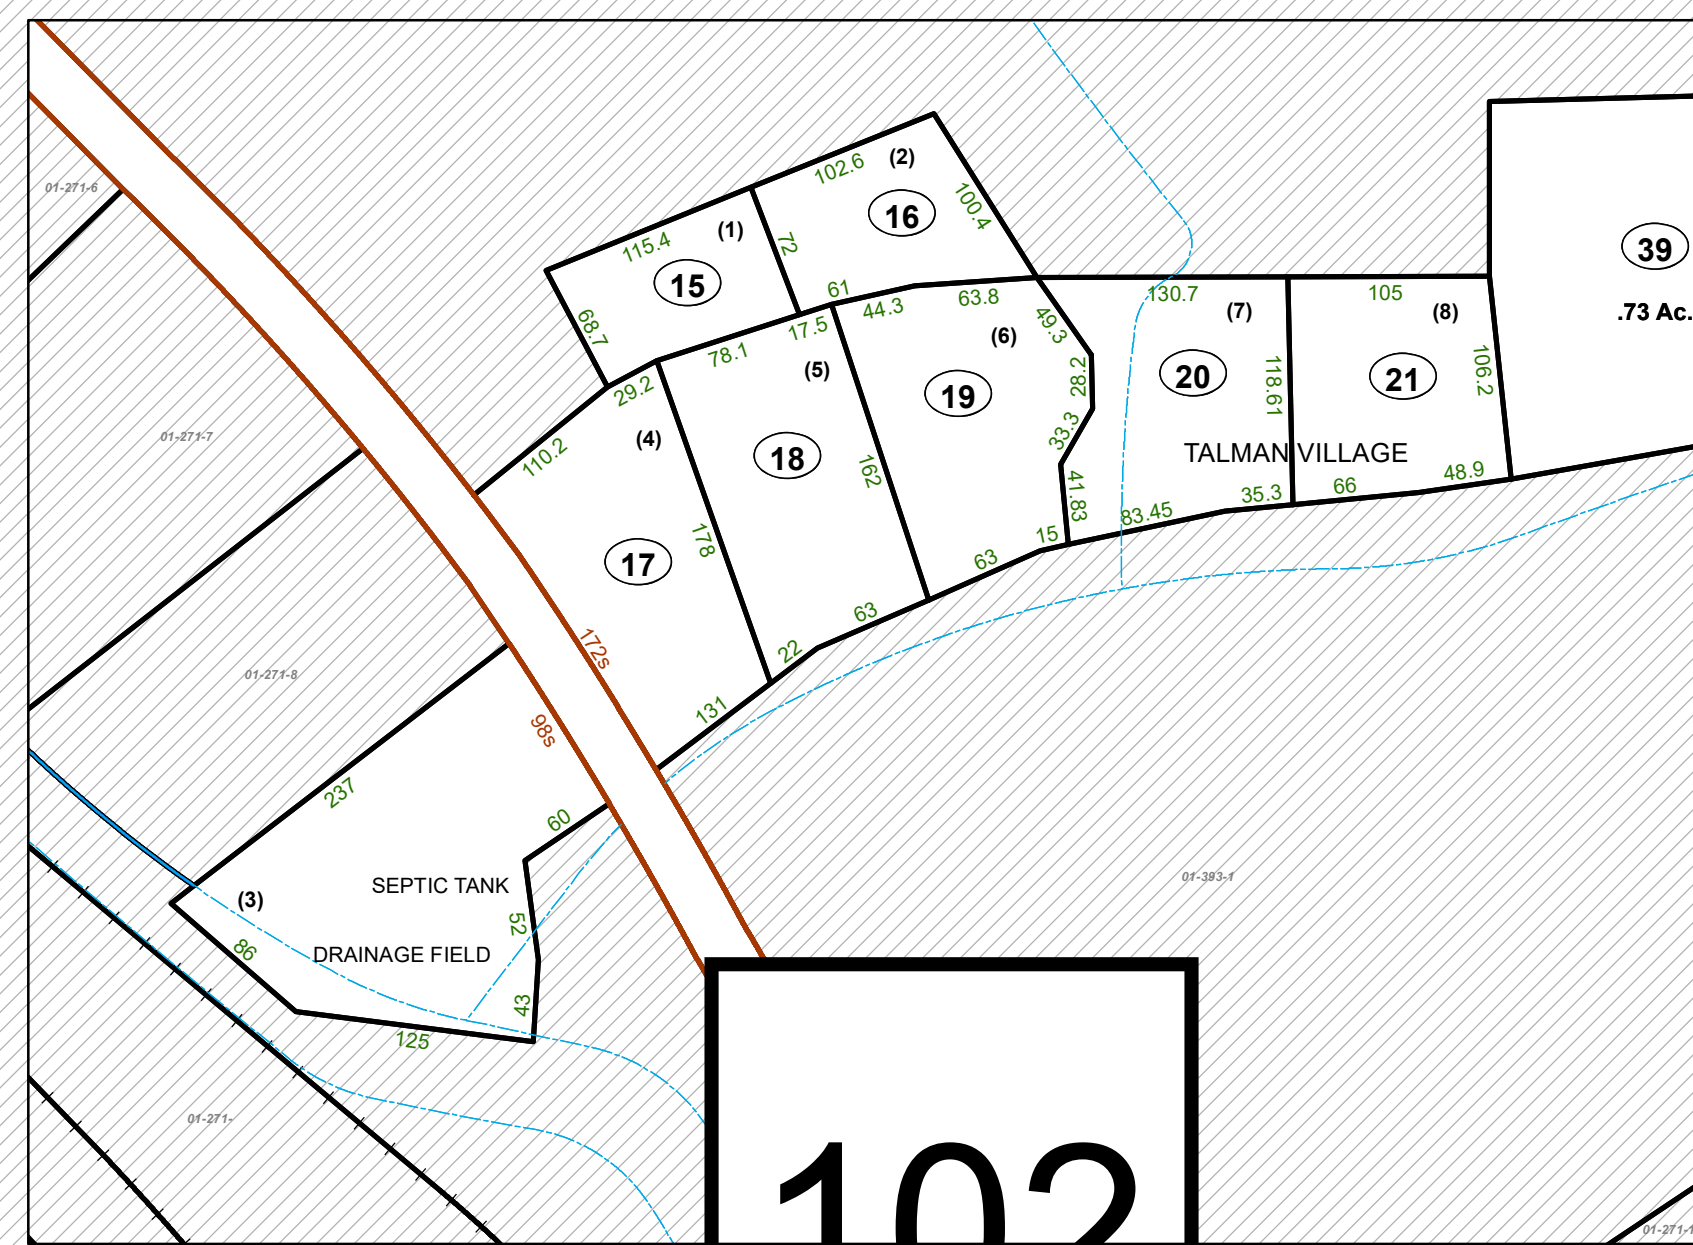


**ADKIN DISTRICT**

**NORFOLK & WESTERN RR**

**TUG FORK**

**NORFOLK & WESTERN RR**

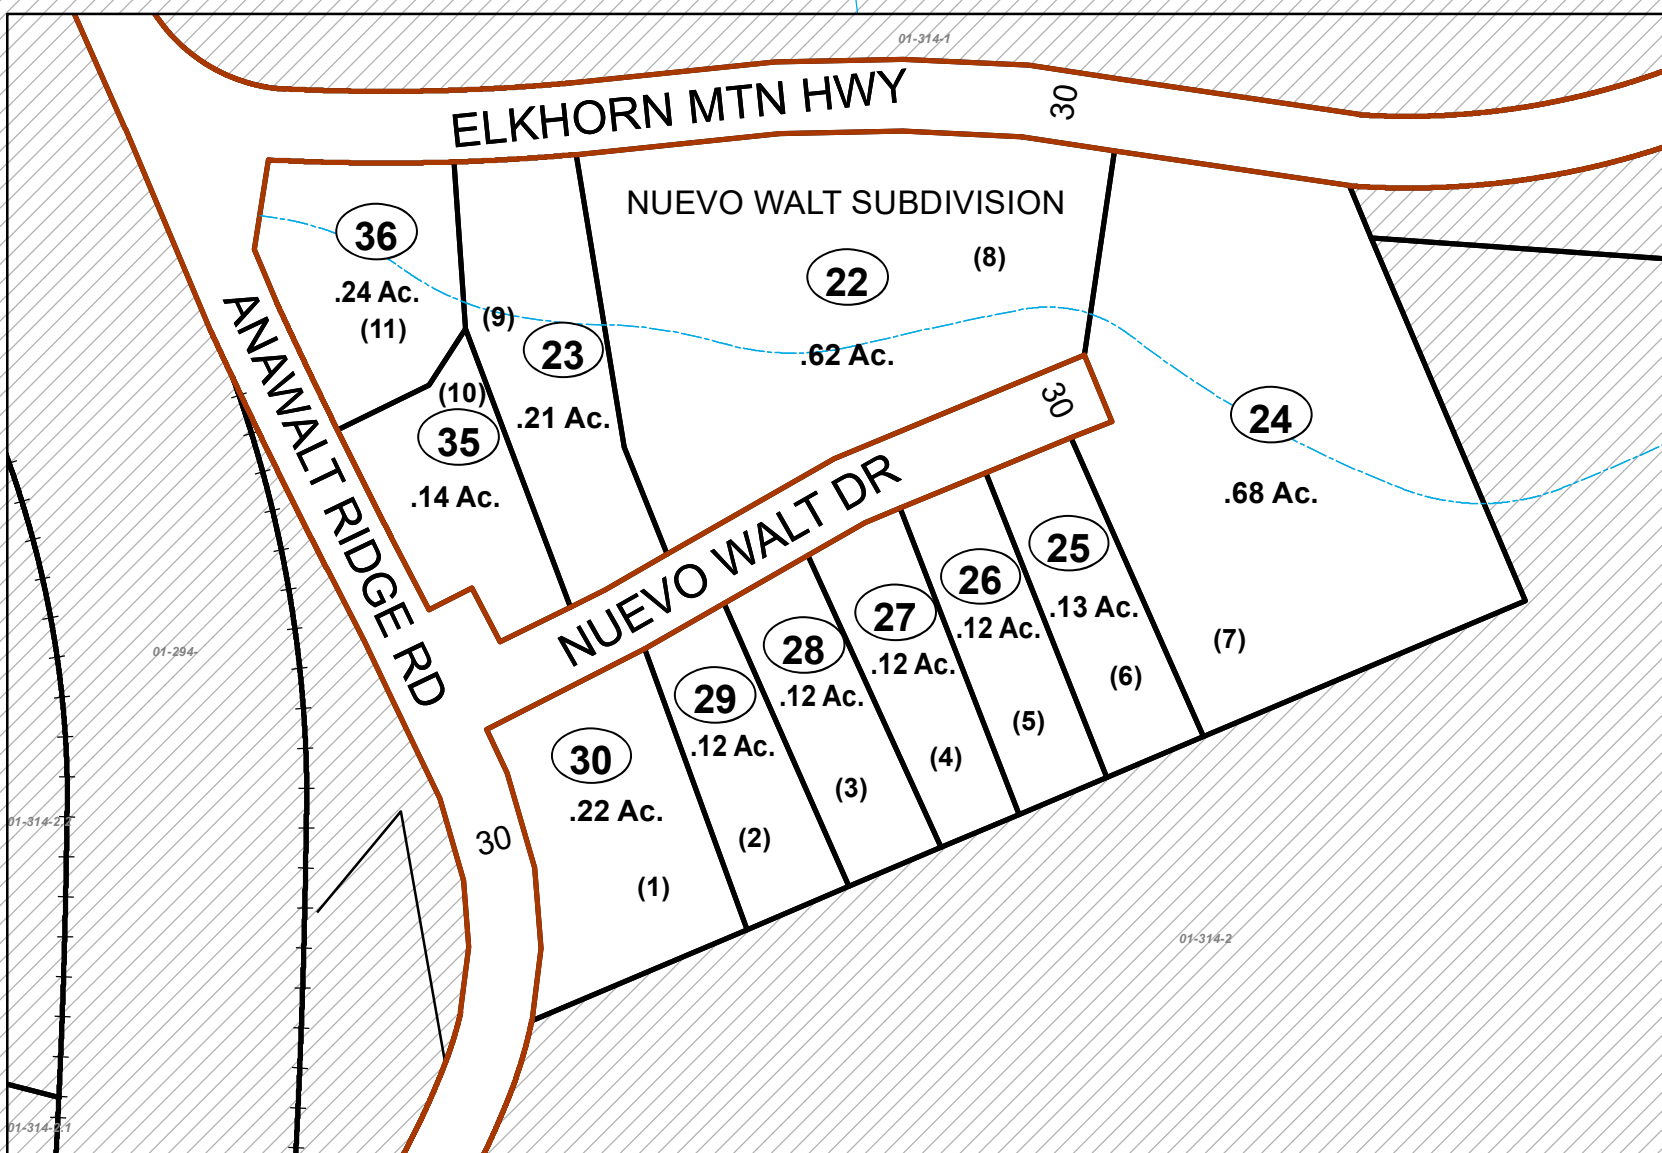

**102**


FOR TAX PURPOSES ONLY  
Prepared By:  
**Avery Ray Bailey**  
McDowell County Assessor

**Legend**

Property Line	Original Lot Line	Lot Number (15)
Road Right of Way	Corporation Line	Parcel Number (99)
District Line	Water	Railroad
County Line		

1	Revised 2/11/2021	9	17
2	Revised 1/27/2023	10	18
3	Revised 9/11/2023	11	19
4		12	20
5		13	21
6		14	22
7		15	23
8		16	24

**STATE OF WEST VIRGINIA**  
**COUNTY OF McDOWELL**  
Office of Assessor

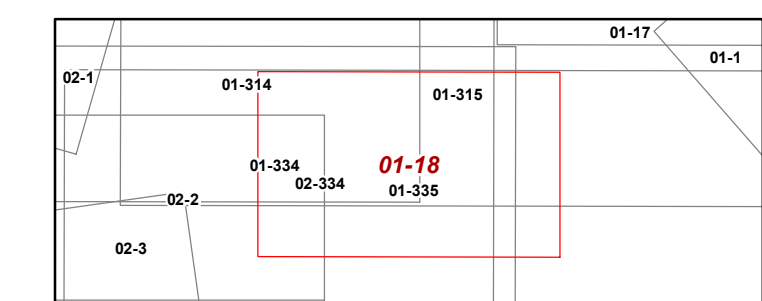

**ADKIN DISTRICT**  
Map: 18  
Date, Aerial Photography: 2019  
Date, Map: 3/15/2024  
Scale: 1 inch = 100 feet