


WEALTH OF PENNSYLVANIA FAYETTE COUNTY  
 MONONGALIA COUNTY

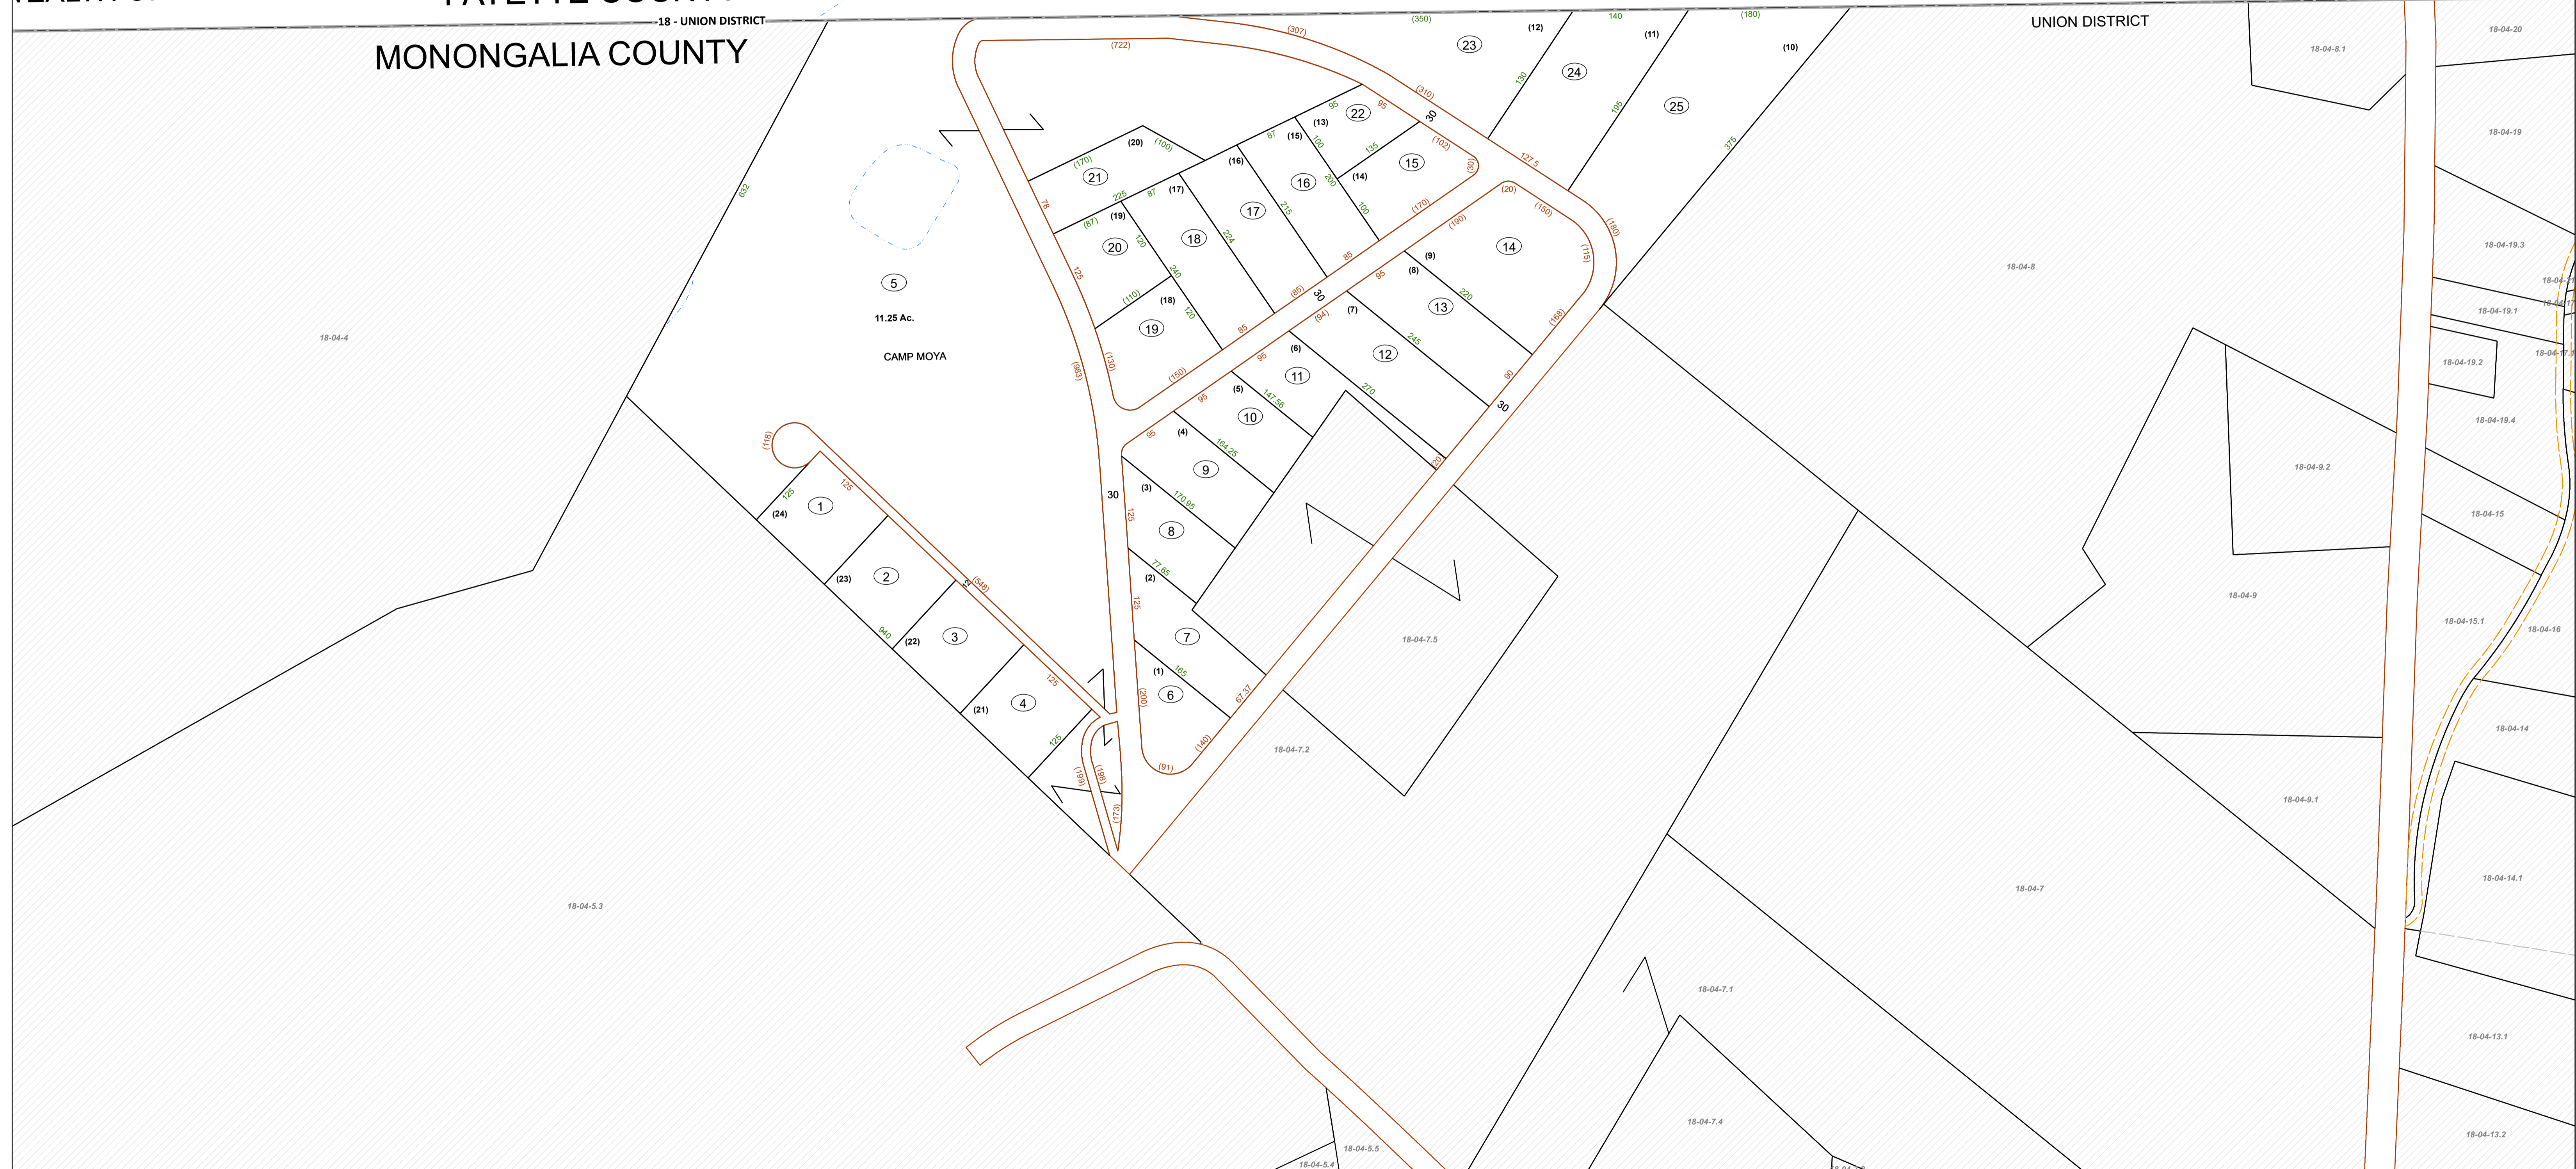


FOR TAX PURPOSES ONLY  
 Prepared By:  
**Mark Musick**  
 Monongalia County Assessor

**Legend**

Property Line	—	Original Lot Line	---
Road Right of Way	- - - -	Lot Number	(15)
Corporation Line	---	Parcel Number	(99)
District Line	---	Water	~~~~~
County Line	---	Railroad	+

R	1	Revised 6/1/15	9	17
0	2	Map Rev.	01/2024 JP	18
V	3			19
J	4			20
S	5			21
J	6			22
0	7			23
n	8			24

**STATE OF WEST VIRGINIA**  
**COUNTY OF MONONGALIA**  
 Office of Assessor

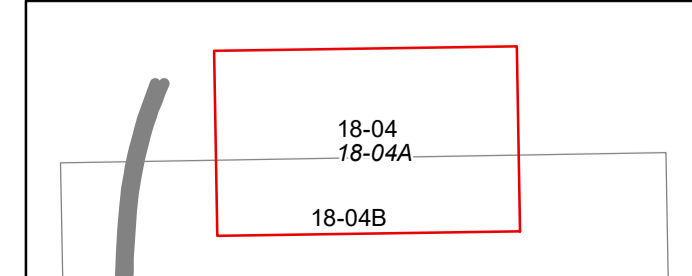

UNION DISTRICT  
 District 18 Map No: 04A  
 Date, Aerial Photography:  
 Date, Map: 1/26/2024  
 Scale: 1" = 100'