

PREPARED BY
THE MAPPING / GIS STAFF OF:


SHERRY L. HAYES
PUTNAM COUNTY ASSESSOR
3389 WINFIELD ROAD
WINFIELD, WV 25213
PHONE: (304) 586-0206
FAX: (304) 586-0226

FOR TAX PURPOSES ONLY

ALL TAX MAPS CREATED UNDER THE PROVISIONS OF REAPPRAISAL LEGISLATION ARE THE PROPERTY OF PUTNAM COUNTY WEST VIRGINIA AND THE REPRODUCTION, COPYING, DISTRIBUTION OR SALE OF SUCH TAX MAPS OR ANY COPIES THEREOF WITHOUT THE WRITTEN PERMISSION OF THE PUTNAM COUNTY ASSESSOR IS PROHIBITED BY LAW.

| LEGEND | |
|--------|----------------------|
| | Road ROW |
| | Parcel Boundary |
| | Road-Rail ROW |
| | District |
| | Rivers/Lakes |
| | Parcel Hook |
| | Lot line/Easement |
| | Parcel-Road ROW |
| | MapBooks |
| | Utility Easement |
| | Parcel Number |
| | 001 Routing Number |
| | (12) Deed Lot Number |

| Revisions | |
|-----------|--|
| 1. | 1/2/2024 UPDATE SUPPLIED TO STATE (BAS) |
| 2. | 1/06/2021 UPDATE SUPPLIED TO STATE (JSH) |
| 3. | 1/03/2019 UPDATE SUPPLIED TO STATE (JSH) |
| 4. | 1/1/2019 UPDATE SUPPLIED TO STATE (JSH) |
| 5. | 1/14/2015 UPDATE SUPPLIED TO STATE (BAS) |
| 6. | 1/7/2016 UPDATE SUPPLIED TO STATE (BAS) |
| 7. | 1/7/2017 UPDATE SUPPLIED TO STATE (BAS) |

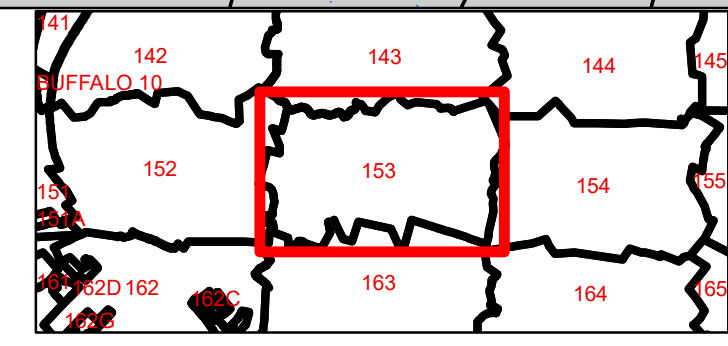

PUTNAM COUNTY

STATE OF WEST VIRGINIA

OFFICE OF ASSESSOR

Sheet No.: **153**

District: **BUFFALO - UNION**

Date, Aerial Photography: **2010**

Scale: **1" = 400'**