

PREPARED BY
THE MAPPING / GIS STAFF OF:
SHERRY L. HAYES
PUTNAM COUNTY ASSESSOR
3389 WINFIELD ROAD
WINFIELD, WV 25213
PHONE: (304) 586-0206
FAX: (304) 586-0226


FOR TAX PURPOSES ONLY
ALL TAX MAPS CREATED UNDER THE PROVISIONS OF REAPPRAISAL LEGISLATION ARE THE PROPERTY OF PUTNAM COUNTY WEST VIRGINIA AND THE REPRODUCTION, COPYING, DISTRIBUTION OR SALE OF SUCH TAX MAPS OR ANY COPIES THEREOF WITHOUT THE WRITTEN PERMISSION OF THE PUTNAM COUNTY ASSESSOR IS PROHIBITED BY LAW.

LEGEND

Road ROW	Parcel Boundary	Parcel Hook	Utility Easement
Road-Rail ROW	Parcel-Road ROW	Lot line/Easement	Parcel Number
District	MapBooks	Routing Number	Deed Lot Number
Rivers/Lakes			

Revisions

1.	1/2/2024 UPDATE SUPPLIED TO STATE (BAS)
2.	1/06/2021 UPDATE SUPPLIED TO STATE (JSH)
3.	1/03/2019 UPDATE SUPPLIED TO STATE (JSH)
4.	1/1/2019 UPDATE SUPPLIED TO STATE (JSH)
5.	1/14/2015 UPDATE SUPPLIED TO STATE (BAS)
6.	1/7/2016 UPDATE SUPPLIED TO STATE (BAS)
7.	1/7/2017 UPDATE SUPPLIED TO STATE (BAS)

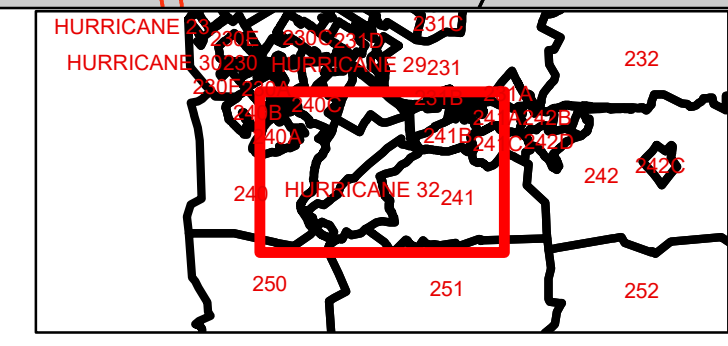

PUTNAM COUNTY
STATE OF WEST VIRGINIA
OFFICE OF ASSESSOR

Sheet No.: **HURRICANE 32**
District: HURRICANE TOWN
Date, Aerial Photography: 2010
Scale: 1" = 400'