


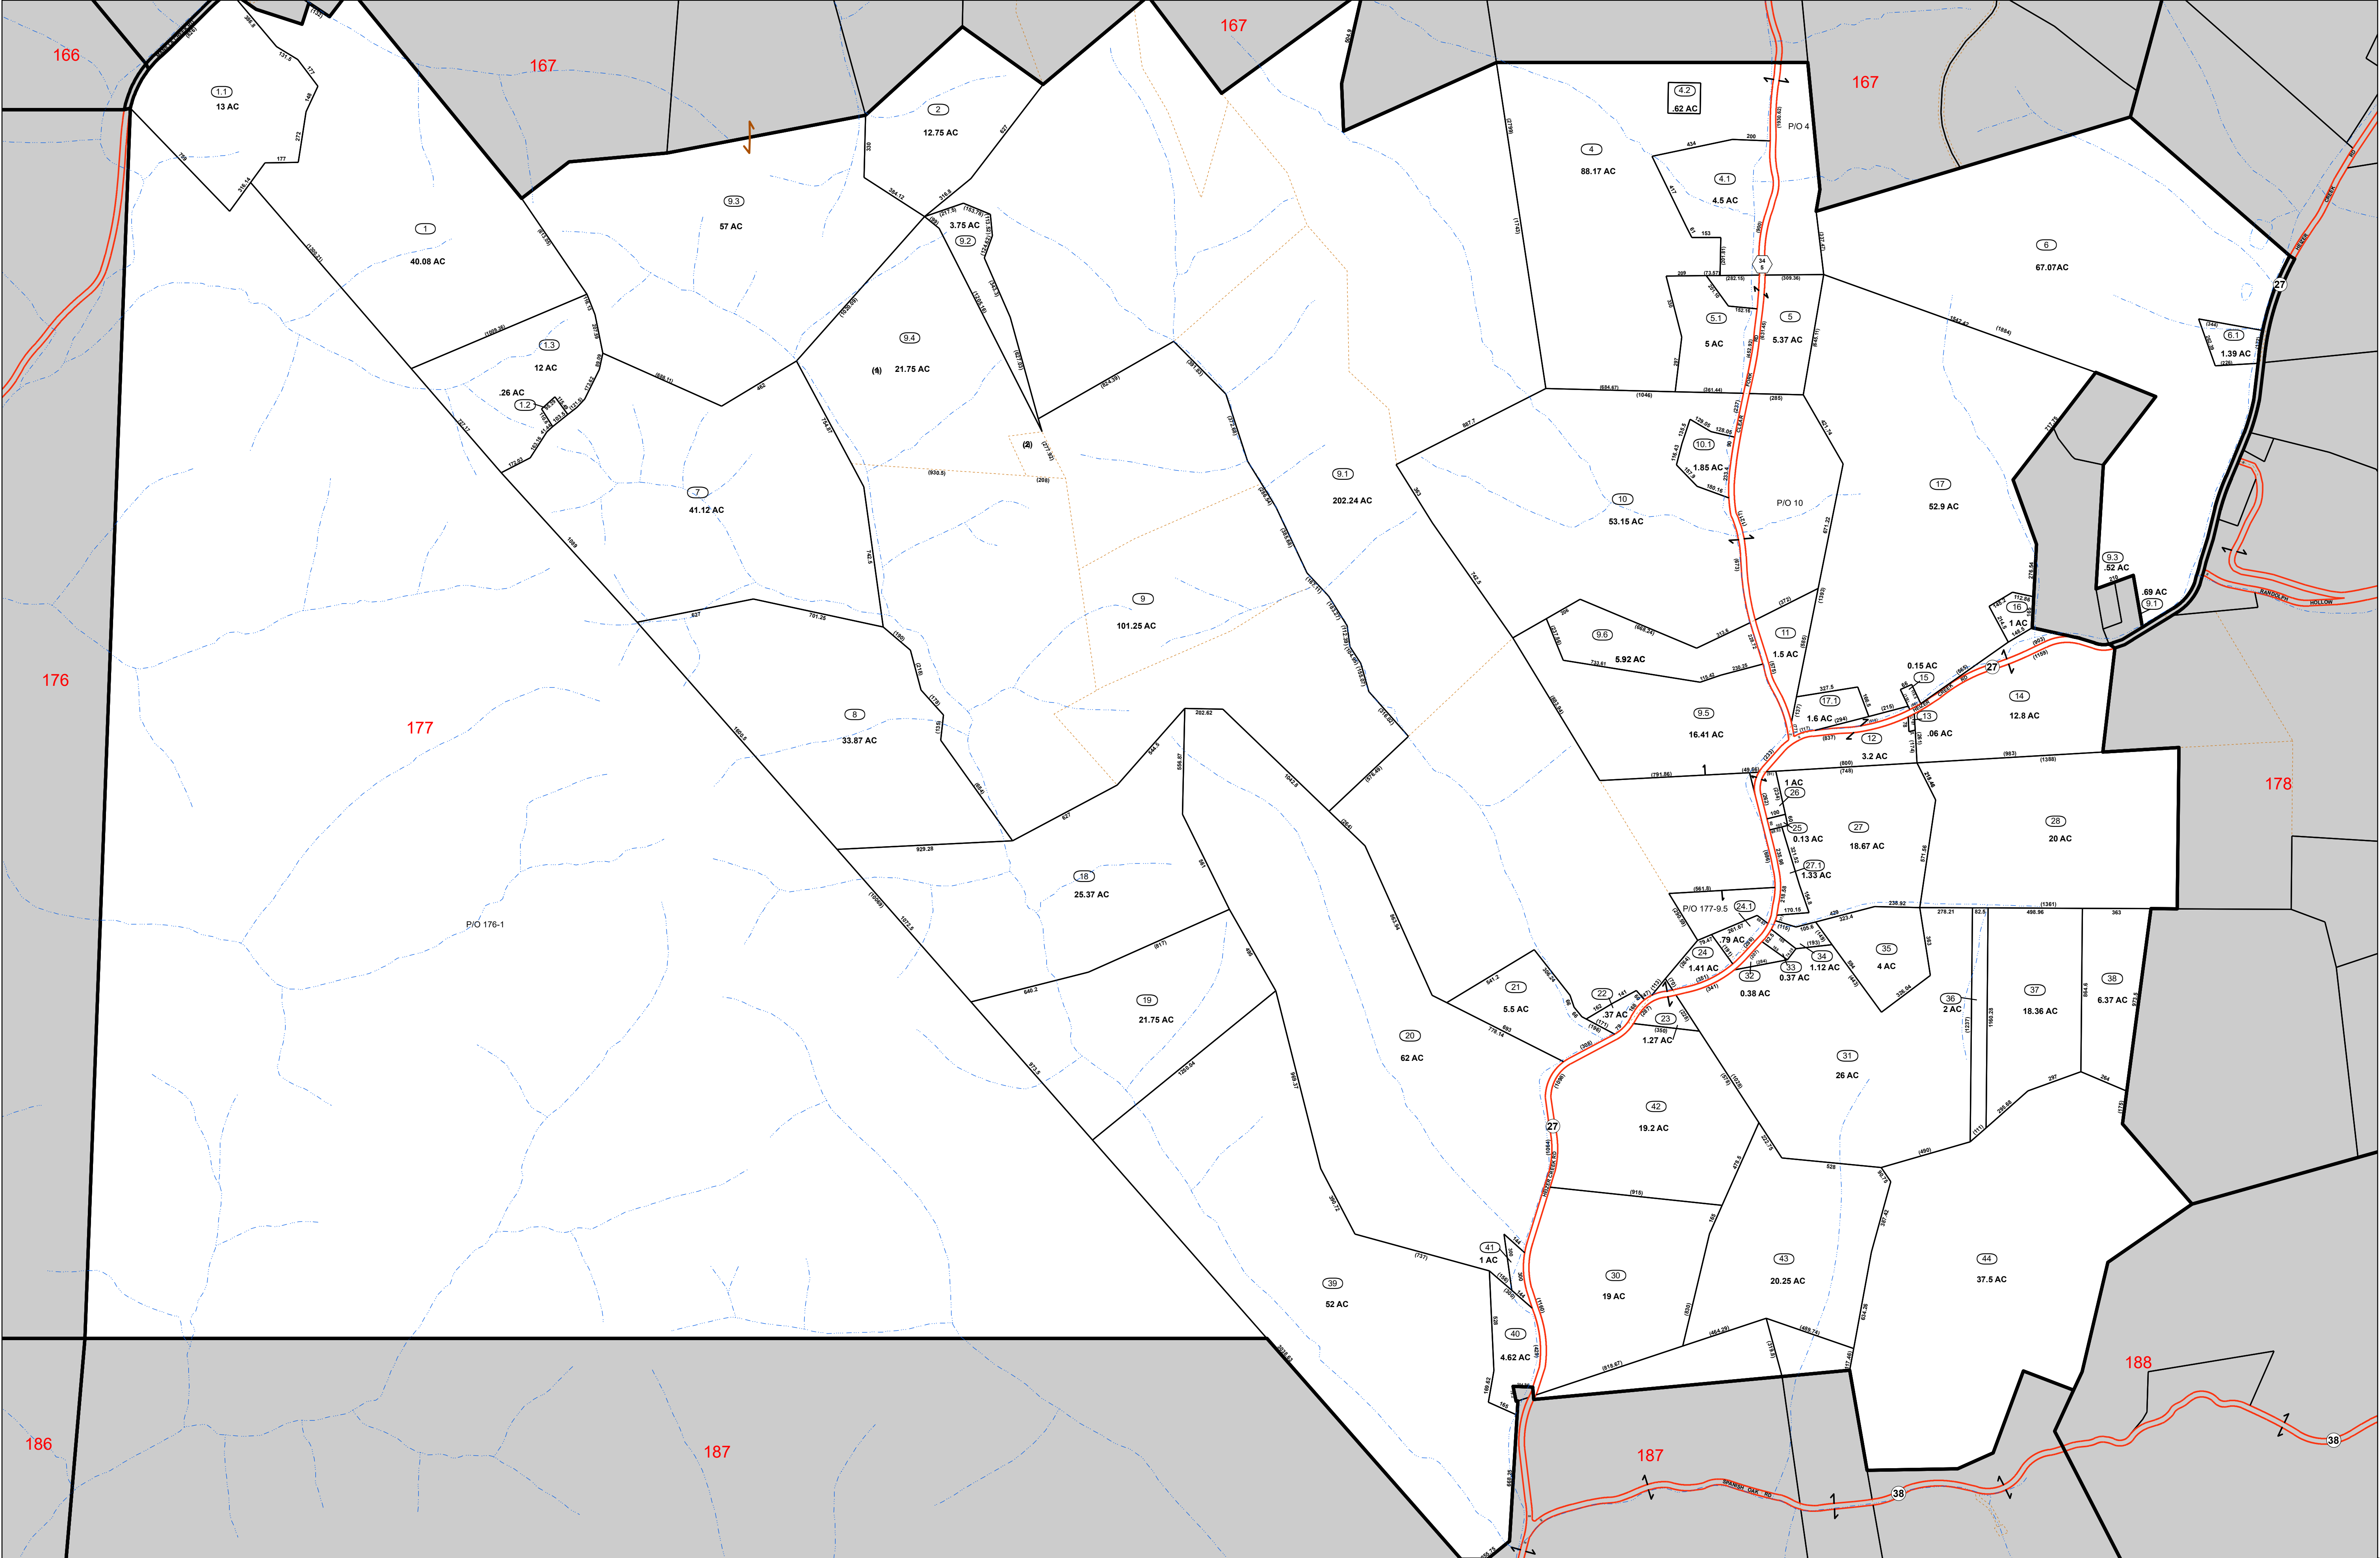

N

E

S

W

1/14/2025

PREPARED BY

THE MAPPING / GIS STAFF OF:

SHERRY L. HAYES

PUTNAM COUNTY ASSESSOR

3389 WINFIELD ROAD

WINFIELD, WV 25213

PHONE: (304) 586-0206

FAX: (304) 586-0226

FOR TAX PURPOSES ONLY

ALL TAX MAPS CREATED UNDER THE PROVISIONS OF REAPPRAISAL LEGISLATION ARE THE PROPERTY OF PUTNAM COUNTY WEST VIRGINIA AND THE REPRODUCTION, COPYING, DISTRIBUTION OR SALE OF SUCH TAX MAPS OR ANY COPIES THEREOF WITHOUT THE WRITTEN PERMISSION OF THE PUTNAM COUNTY ASSESSOR IS PROHIBITED BY LAW.

Road ROW

Parcel Boundary

Road-Rail ROW

District

Rivers/Lakes

Parcel Hook

Lot line/Easement

Parcel-Road ROW

MapBooks

Utility_Easement

Parcel Number

Routing Number

Deed Lot Number

Revisions

1. 1/2/2024 UPDATE SUPPLIED TO STATE (BAS)

2. 1/06/2021 UPDATE SUPPLIED TO STATE (JSH)

3. 1/03/2019 UPDATE SUPPLIED TO STATE (JSH)

4. 1/1/2019 UPDATE SUPPLIED TO STATE (JSH)

5. 1/14/2015 UPDATE SUPPLIED TO STATE (BAS)

6. 1/7/2016 UPDATE SUPPLIED TO STATE (BAS)

7. 1/7/2017 UPDATE SUPPLIED TO STATE (BAS)

166

167

176

177

186

187

188

166

167

176

177

186

187

188

PUTNAM COUNTY

STATE OF WEST VIRGINIA

OFFICE OF ASSESSOR

Sheet No.: 177

District: POCA

Date, Aerial Photography: 2010

Scale: 1" = 400'