

PREPARED BY
GARY WARNER
 PUTNAM COUNTY ASSESSOR
 3389 WINFIELD ROAD
 WINFIELD, WV 25213
 PHONE: (304) 586-0206
 FAX: (304) 586-0226


FOR TAX PURPOSES ONLY
 ALL TAX MAPS CREATED UNDER THE PROVISIONS OF REAPPRAISAL LEGISLATION ARE THE PROPERTY OF PUTNAM COUNTY WEST VIRGINIA AND THE REPRODUCTION, COPYING, DISTRIBUTION OR SALE OF SUCH TAX MAPS OR ANY COPIES THEREOF WITHOUT THE WRITTEN PERMISSION OF THE PUTNAM COUNTY ASSESSOR IS PROHIBITED BY LAW.

LEGEND

| | | |
|-----------------|-------------------|------------------|
| Road ROW | Parcel Hook | Utility Easement |
| Parcel Boundary | Lot line/Easement | Parcel Number |
| Road-Rail ROW | Parcel-Road ROW | Routing Number |
| District | MapBooks | Deed Lot Number |
| Rivers/Lakes | | |

Revisions

| |
|---|
| 1. 10/26/2021 UPDATE (JSH) |
| 2. 1/1/2019 UPDATE SUPPLIED TO STATE (JSH) |
| 3. 1/14/2015 UPDATE SUPPLIED TO STATE (BAS) |
| 4. 1/7/2016 UPDATE SUPPLIED TO STATE (BAS) |
| 5. 1/7/2017 UPDATE SUPPLIED TO STATE (BAS) |
| 6. 2/14/2017 |
| 7. 1/8/18 UPDATE SUPPLIED TO STATE (JSH) |

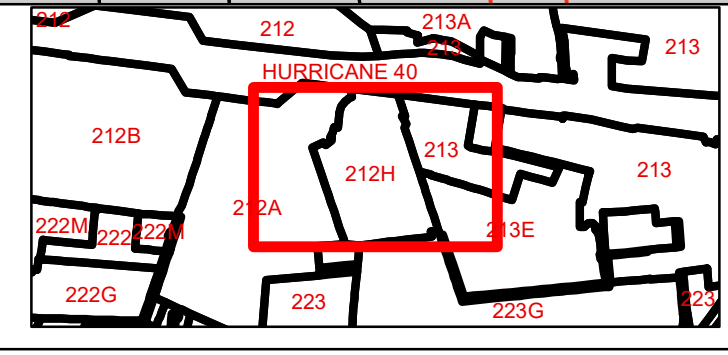

PUTNAM COUNTY
 STATE OF WEST VIRGINIA
 OFFICE OF ASSESSOR

Sheet No.: **212H**
 District: SCOTT
 Date, Aerial Photography: 2021
 Scale: 1" = 100'