



PREPARED BY  
 THE MAPPING / GIS STAFF OF:  
**GARY WARNER**  
**PUTNAM COUNTY ASSESSOR**  
 3389 WINFIELD ROAD  
 WINFIELD, WV 25213  
 PHONE: (304) 586-0206  
 FAX: (304) 586-0226  
 Date: 12/19/2023


**FOR TAX PURPOSES ONLY**  
 ALL TAX MAPS CREATED UNDER THE PROVISIONS OF REAPPRAISAL LEGISLATION ARE THE PROPERTY OF PUTNAM COUNTY WEST VIRGINIA AND THE REPRODUCTION, COPYING, DISTRIBUTION OR SALE OF SUCH TAX MAPS OR ANY COPIES THEREOF WITHOUT THE WRITTEN PERMISSION OF THE PUTNAM COUNTY ASSESSOR IS PROHIBITED BY LAW.

LEGEND

|               |                   |                |                  |
|---------------|-------------------|----------------|------------------|
| Road ROW      | Parcel Boundary   | Parcel Hook    | Utility Easement |
| Road-Rail ROW | Lot line/Easement | Parcel Number  | Parcel Number    |
| District      | Parcel-Road ROW   | Routing Number | Deed Lot Number  |
| Rivers/Lakes  | MapBooks          |                |                  |

Revisions

|    |                                          |
|----|------------------------------------------|
| 1. | 10/26/2021 UPDATE (JSH)                  |
| 2. | 1/1/2019 UPDATE SUPPLIED TO STATE (JSH)  |
| 3. | 1/14/2015 UPDATE SUPPLIED TO STATE (BAS) |
| 4. | 1/7/2016 UPDATE SUPPLIED TO STATE (BAS)  |
| 5. | 1/7/2017 UPDATE SUPPLIED TO STATE (BAS)  |
| 6. | 2/14/2017                                |
| 7. | 1/8/18 UPDATE SUPPLIED TO STATE (JSH)    |

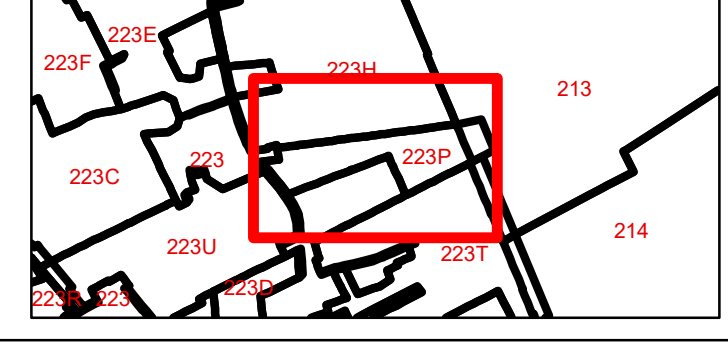

**PUTNAM COUNTY**  
 STATE OF WEST VIRGINIA  
 OFFICE OF ASSESSOR

Sheet No.: **223P**  
 District: **SCOTT**  
 Date, Aerial Photography: **2021**  
 Scale: **1" = 100'**