


PREPARED BY  
 THE MAPPING / GIS STAFF OF:  
**GARY WARNER**  
 PUTNAM COUNTY ASSESSOR  
 3389 WINFIELD ROAD  
 WINFIELD, WV 25213  
 PHONE: (304) 586-0206  
 FAX: (304) 586-0226  
 Date: 12/19/2023

**FOR TAX PURPOSES ONLY**  
 ALL TAX MAPS CREATED UNDER THE PROVISIONS OF REAPPRAISAL LEGISLATION ARE THE PROPERTY OF PUTNAM COUNTY WEST VIRGINIA AND THE REPRODUCTION, COPYING, DISTRIBUTION OR SALE OF SUCH TAX MAPS OR ANY COPIES THEREOF WITHOUT THE WRITTEN PERMISSION OF THE PUTNAM COUNTY ASSESSOR IS PROHIBITED BY LAW.

LEGEND	
	Road ROW
	Parcel Boundary
	Parcel Hook
	Lot line/Easement
	Road-Rail ROW
	Parcel-Road ROW
	District
	Rivers/Lakes
	Utility Easement
	Parcel Number
	001 Routing Number
	(12) Deed Lot Number
	MapBooks

- Revisions
- 10/26/2021 UPDATE (JSH)
  - 1/11/2019 UPDATE SUPPLIED TO STATE (JSH)
  - 1/14/2015 UPDATE SUPPLIED TO STATE (BAS)
  - 1/7/2016 UPDATE SUPPLIED TO STATE (BAS)
  - 1/7/2017 UPDATE SUPPLIED TO STATE (BAS)
  - 2/14/2017
  - 1/8/18 UPDATE SUPPLIED TO STATE (JSH)

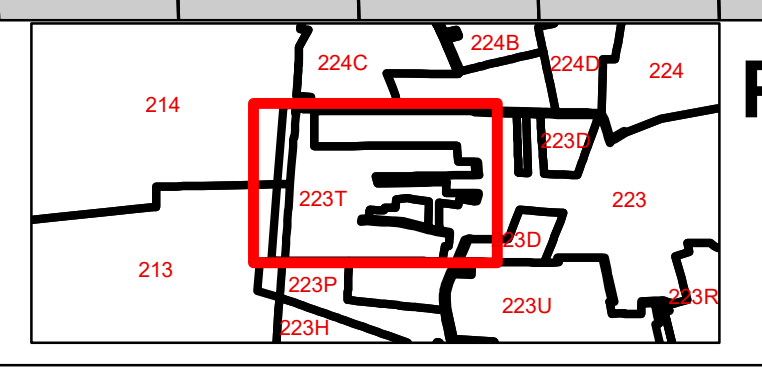

**PUTNAM COUNTY**  
 STATE OF WEST VIRGINIA  
 OFFICE OF ASSESSOR

Sheet No.: **223T**  
 District: SCOTT  
 Date, Aerial Photography: 2021  
 Scale: 1" = 100'