


3

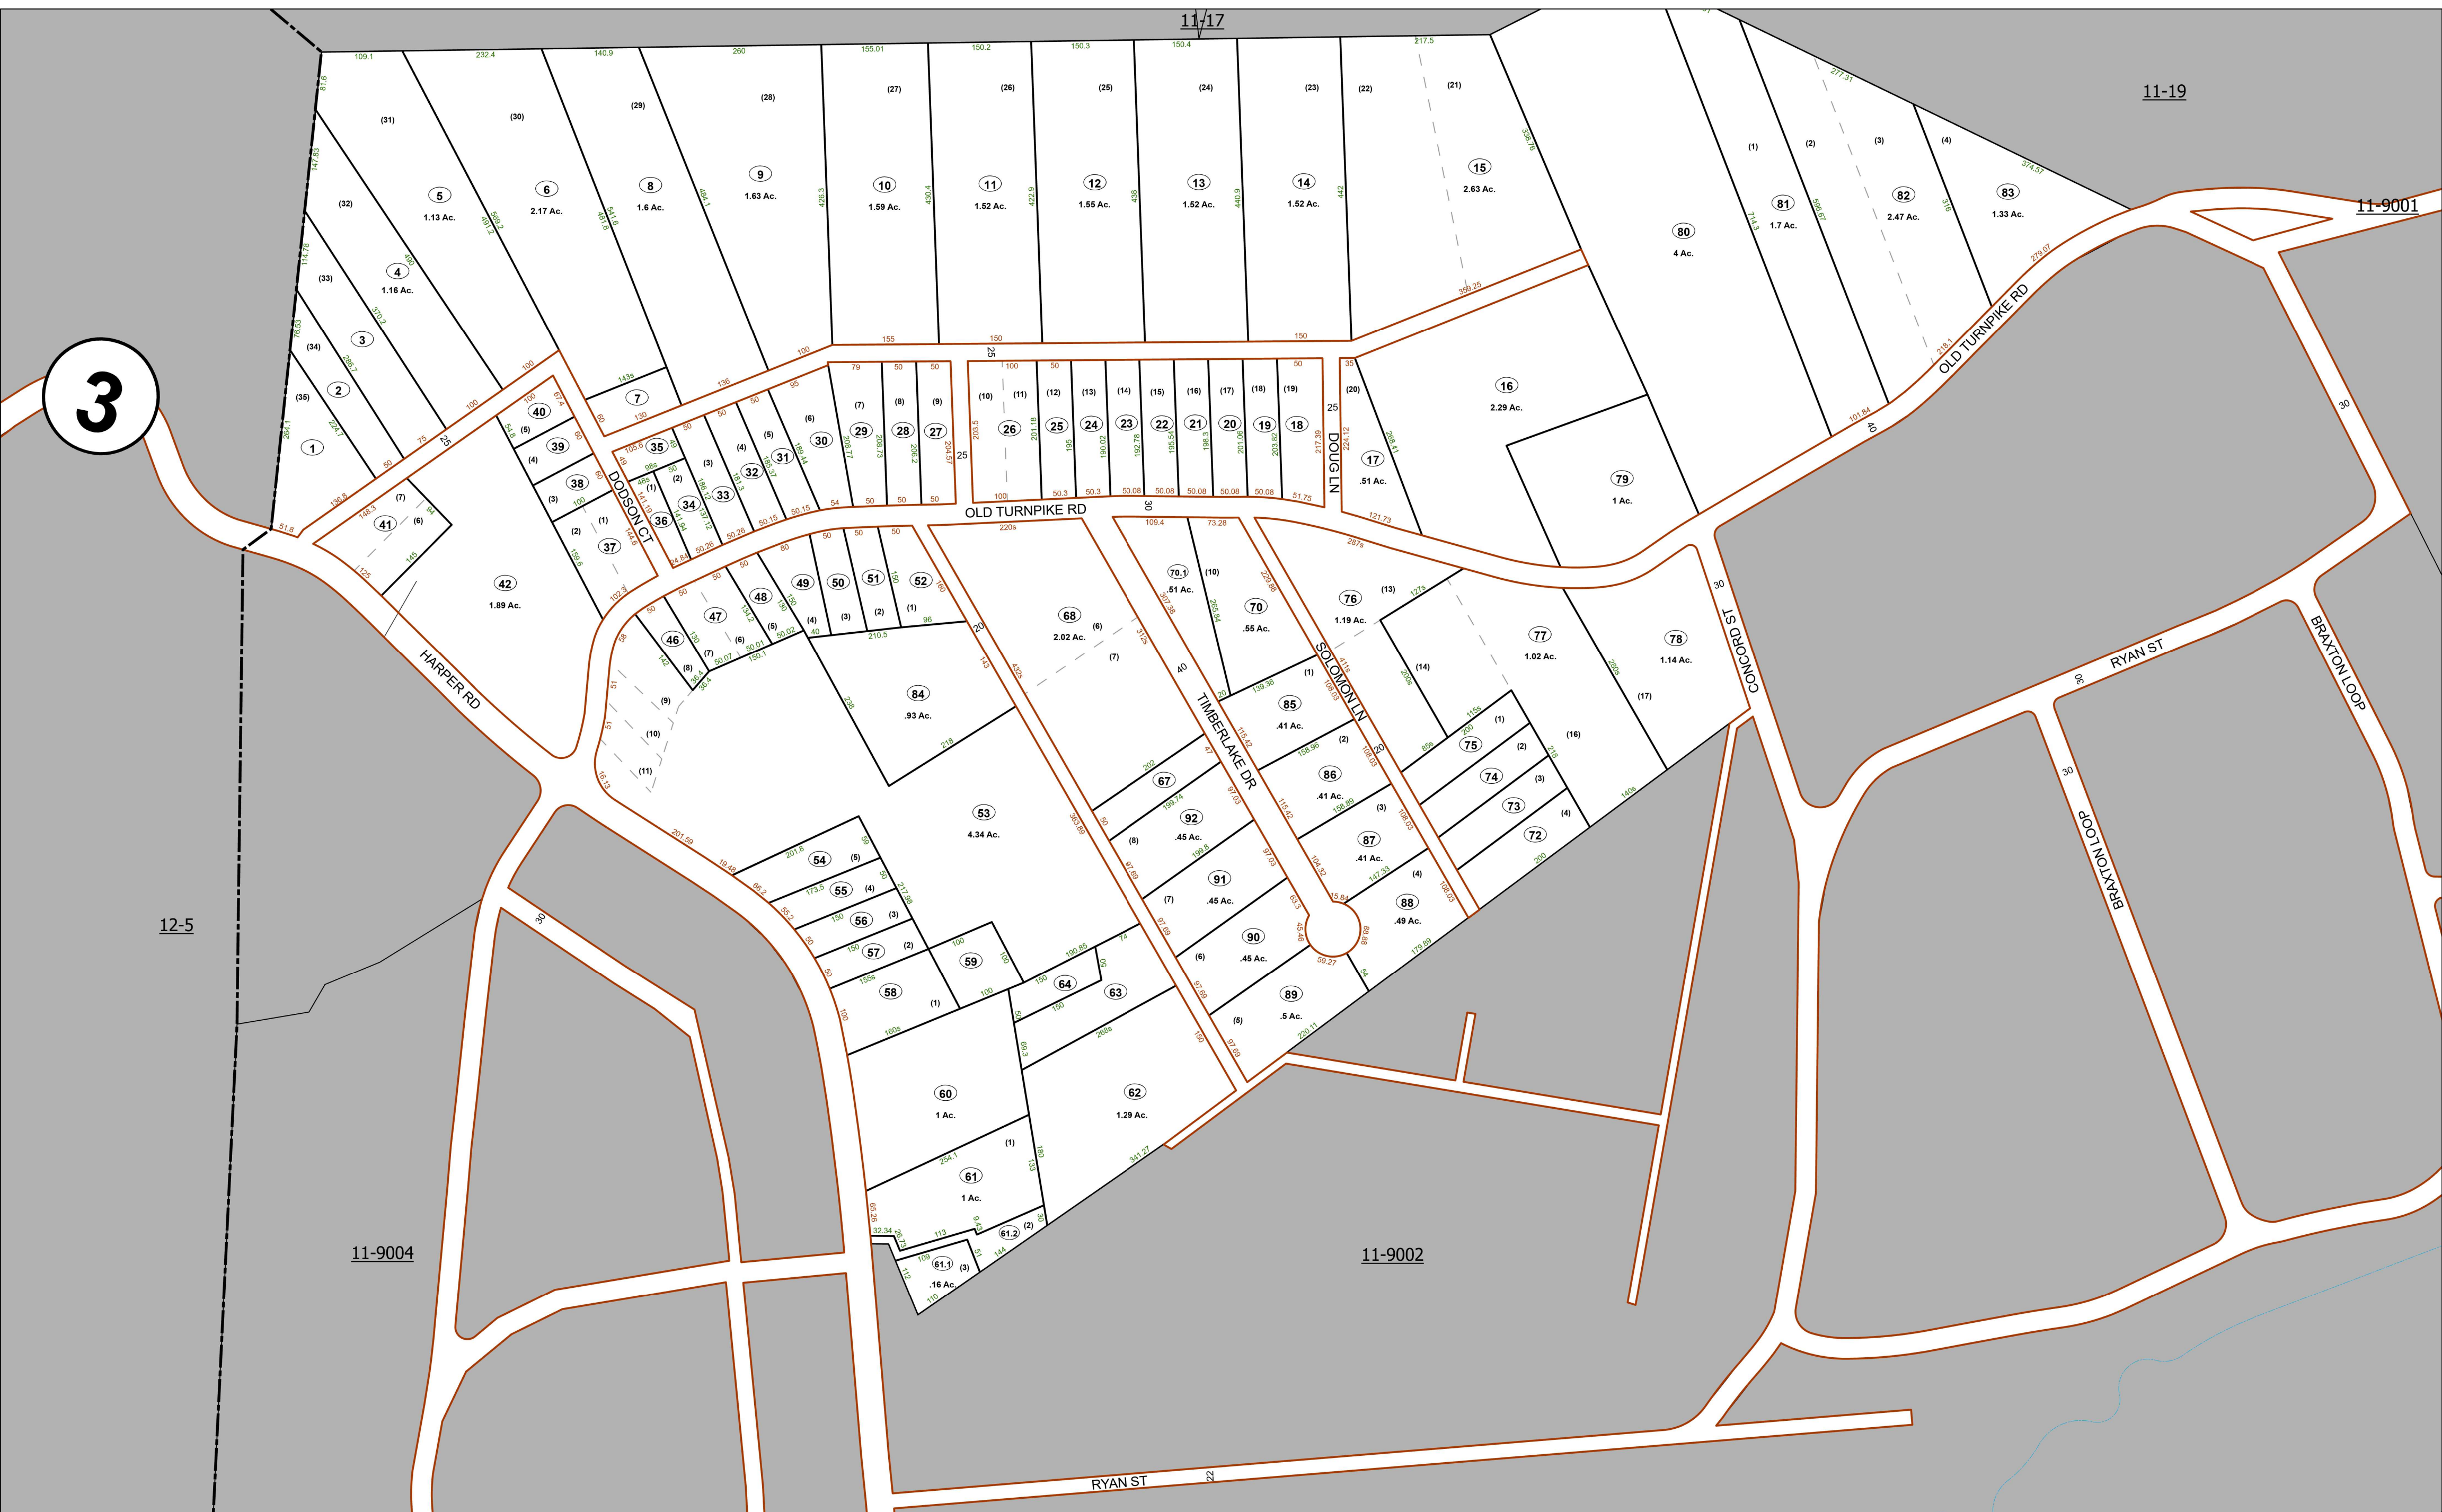


FOR TAX PURPOSES ONLY
 Prepared By:
 Raleigh County Assessor's Office
 Beckley, WV

1	10/07/96 CLG	9	05/11/15 JLV	17
2	04/02/01 CLG	10	05/11/15 JLV	18
3	10/26/05 CLG	11	08/26/2021 AGD	19
4	03/27/06 CLG	12		20
5	01/18/07 CLG	13		21
6	10/30/07 ADL	14		22
7	07/05/08 ADL	15		23
8	09/24/10 TPB	16		24

R
e
v
i
s
i
o
n
s

Legend

Property Line	—	Original Lot Line	---
Road Right of Way	—	Lot Number	(15)
Corporation Line	—	Parcel Number	99
District Line	—	Water	—
County Line	—	Railroad	—

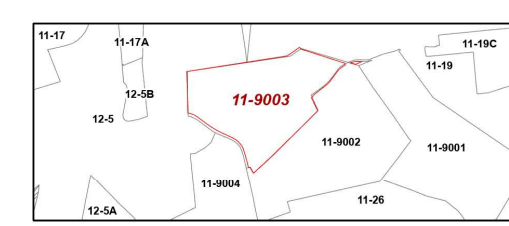

COUNTY OF RALEIGH
OFFICE OF ASSESSOR
BECKLEY, WEST VIRGINIA

TOWN DISTRICT
 Map: 9003
 Date, Aerial Photography: 2018
 Date, Map: 1/4/2024