FOR TAX PURPOSES ONLY

Prepared by


RITCHIE COUNTY ASSESSOR'S OFFICE MERIDETH KUHN, ASSESSOR HARRISVILLE, W.Va.

Property line Edge of pavement or roadway Corporation line

District line County line Waterways

Original lot line _____ Deed lot number ···· — ··· — ··· — Parcel or index number Improvement •---•-Railroad _..._

LEGEND

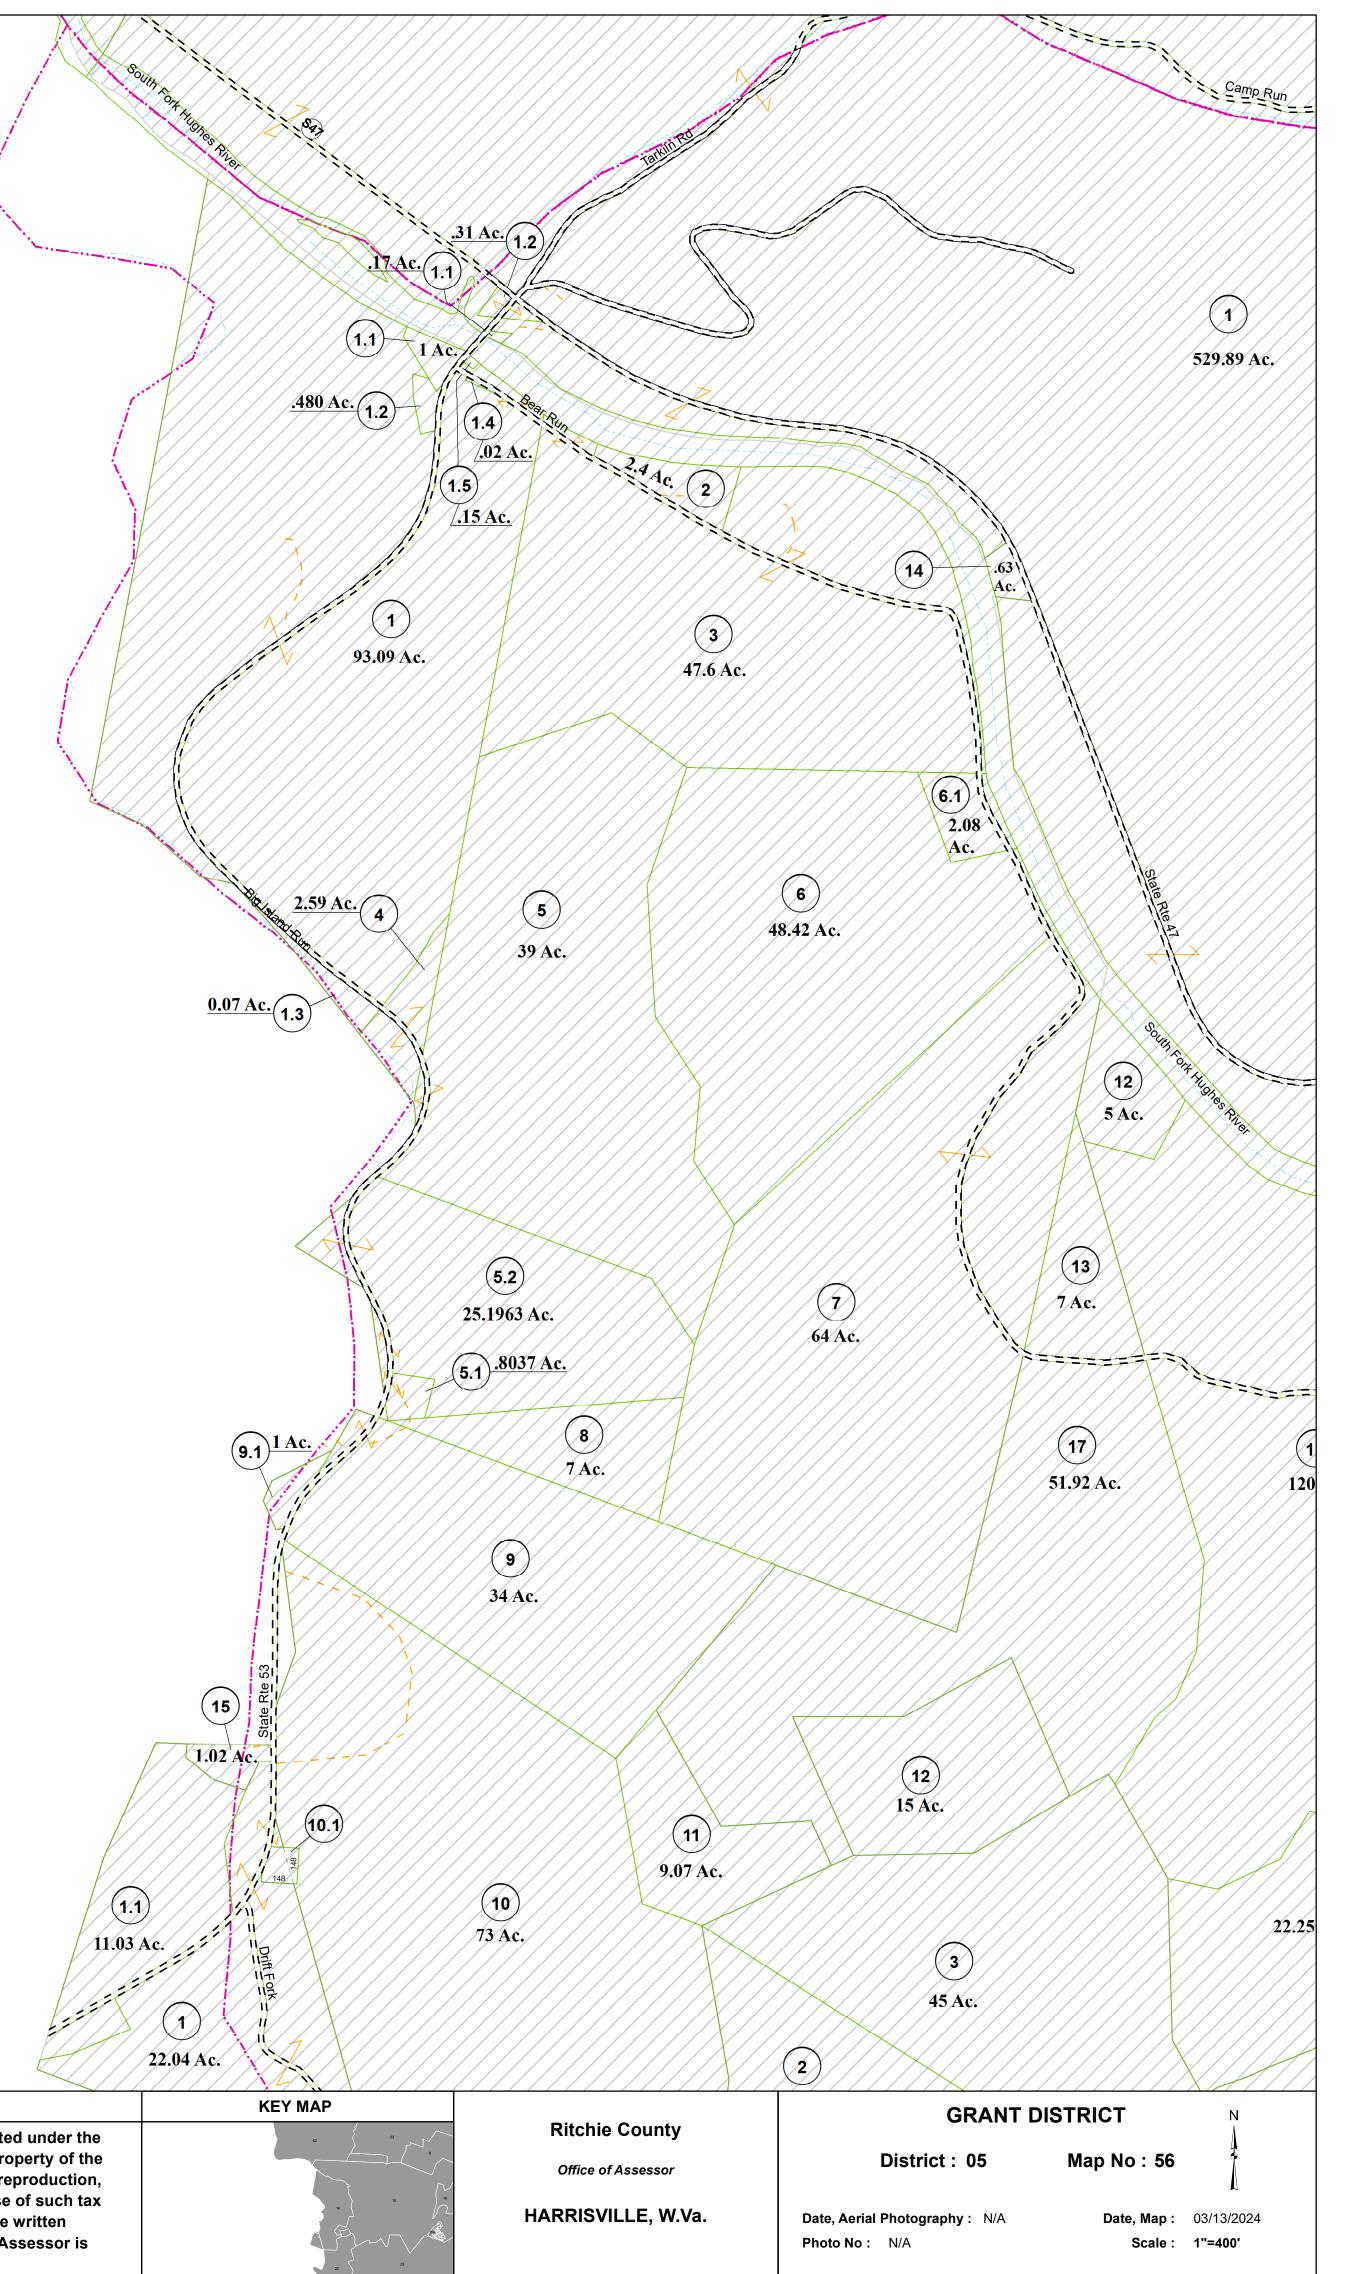

	REVISIONS	RESTRICTION	KEY MAP
(15) (99) o	1. 7/1/89 DF 2. 5/17/2011 RTI 3. 4. 5. 6. 7. 8. 9. 10.	All finished tax maps created under the provisions of legislation are the property of the Ritchie County Assessor and the reproduction, copying, distribution, sale, or lease of such tax maps or copies thereof without the written permission of the Ritchie County Assessor is prohibited by law.	