


JACKSON COUNTY
ROANE COUNTY

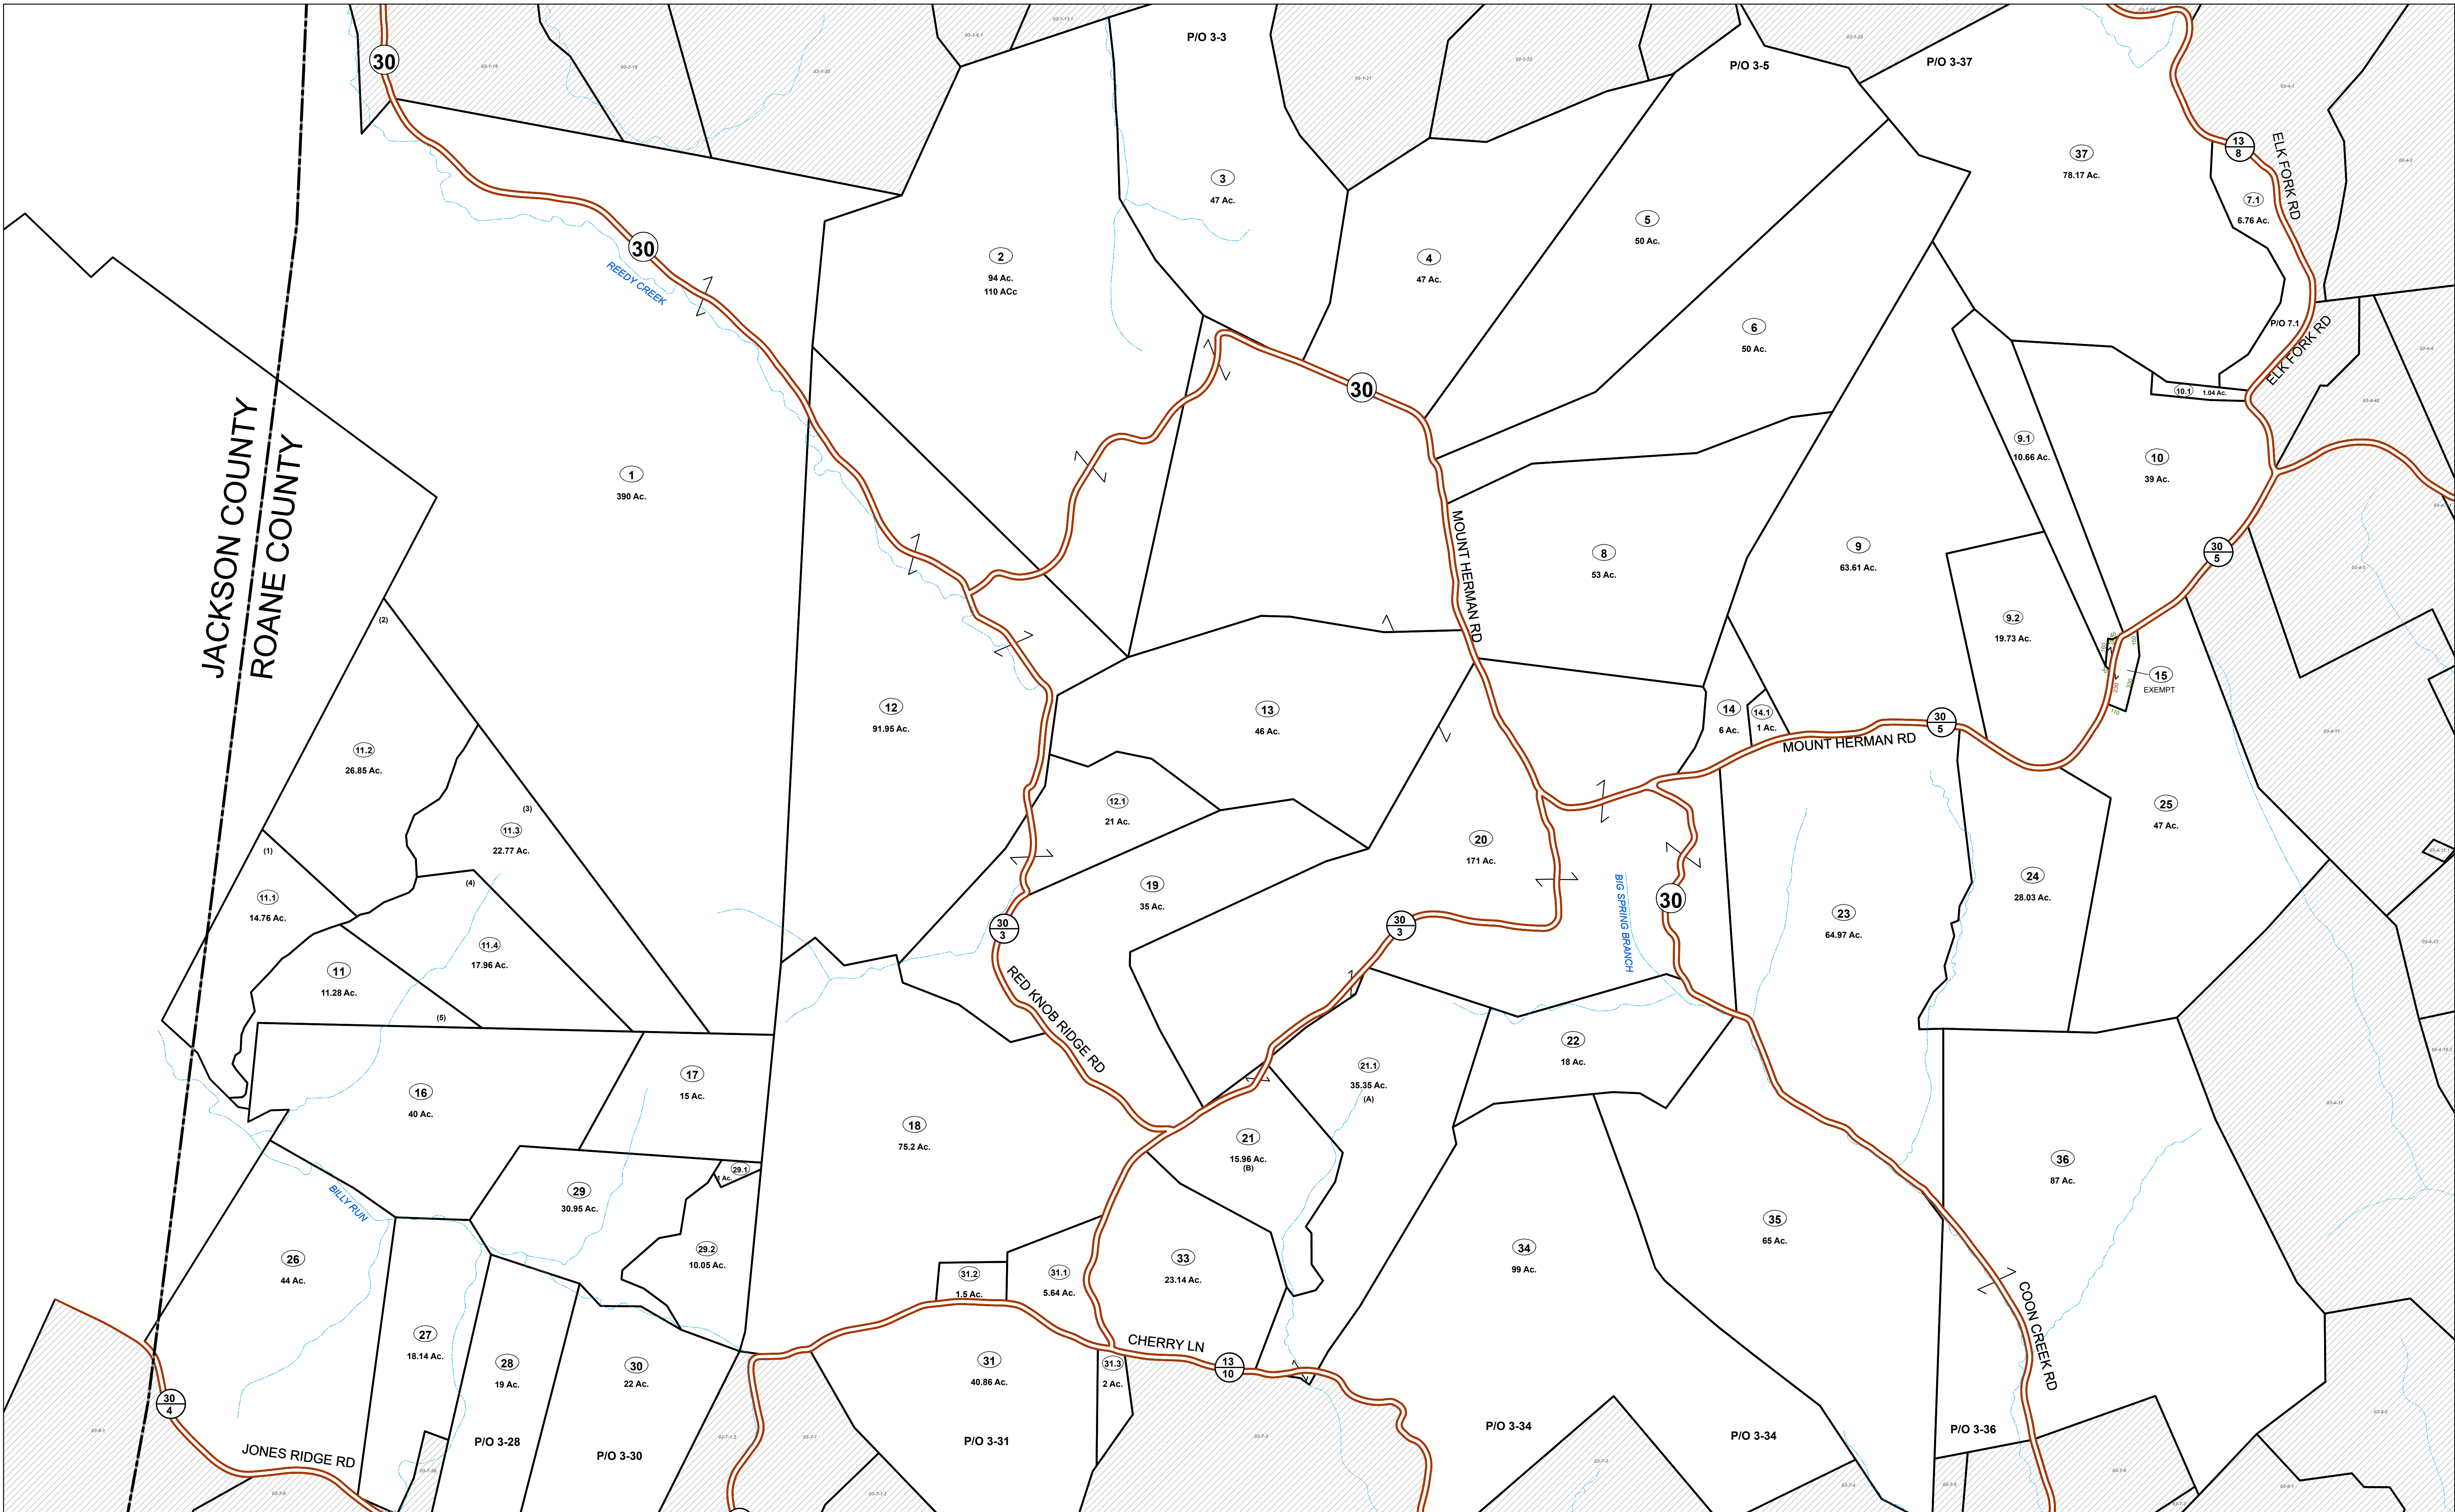


FOR TAX PURPOSES ONLY

Prepared By:
Emily C Westfall
Roane County Assessor

Legend	
Property Line	Original Lot Line
Road Right of Way	Lot Number (15)
Corporation Line	Parcel Number (99)
District Line	Water
County Line	Railroad

1	Revised 2/11/2021	9	17
2	Revised 9/14/2022	10	18
3	Revised 1/18/2023	11	19
4	Revised 11/6/2023	12	20
5	Revised 01/23/2024	13	21
6		14	22
7		15	23
8		16	24

STATE OF WEST VIRGINIA
COUNTY OF ROANE
Office of Assessor

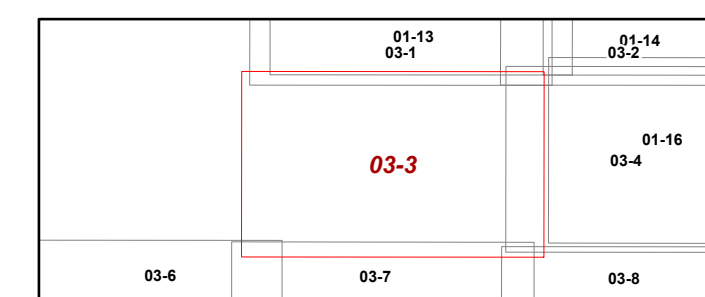

HARPER DISTRICT

Map: 3

Date, Aerial Photography: 2019

Date, Map: 1/23/2024

Scale: 1 inch = 400 feet