


119
12

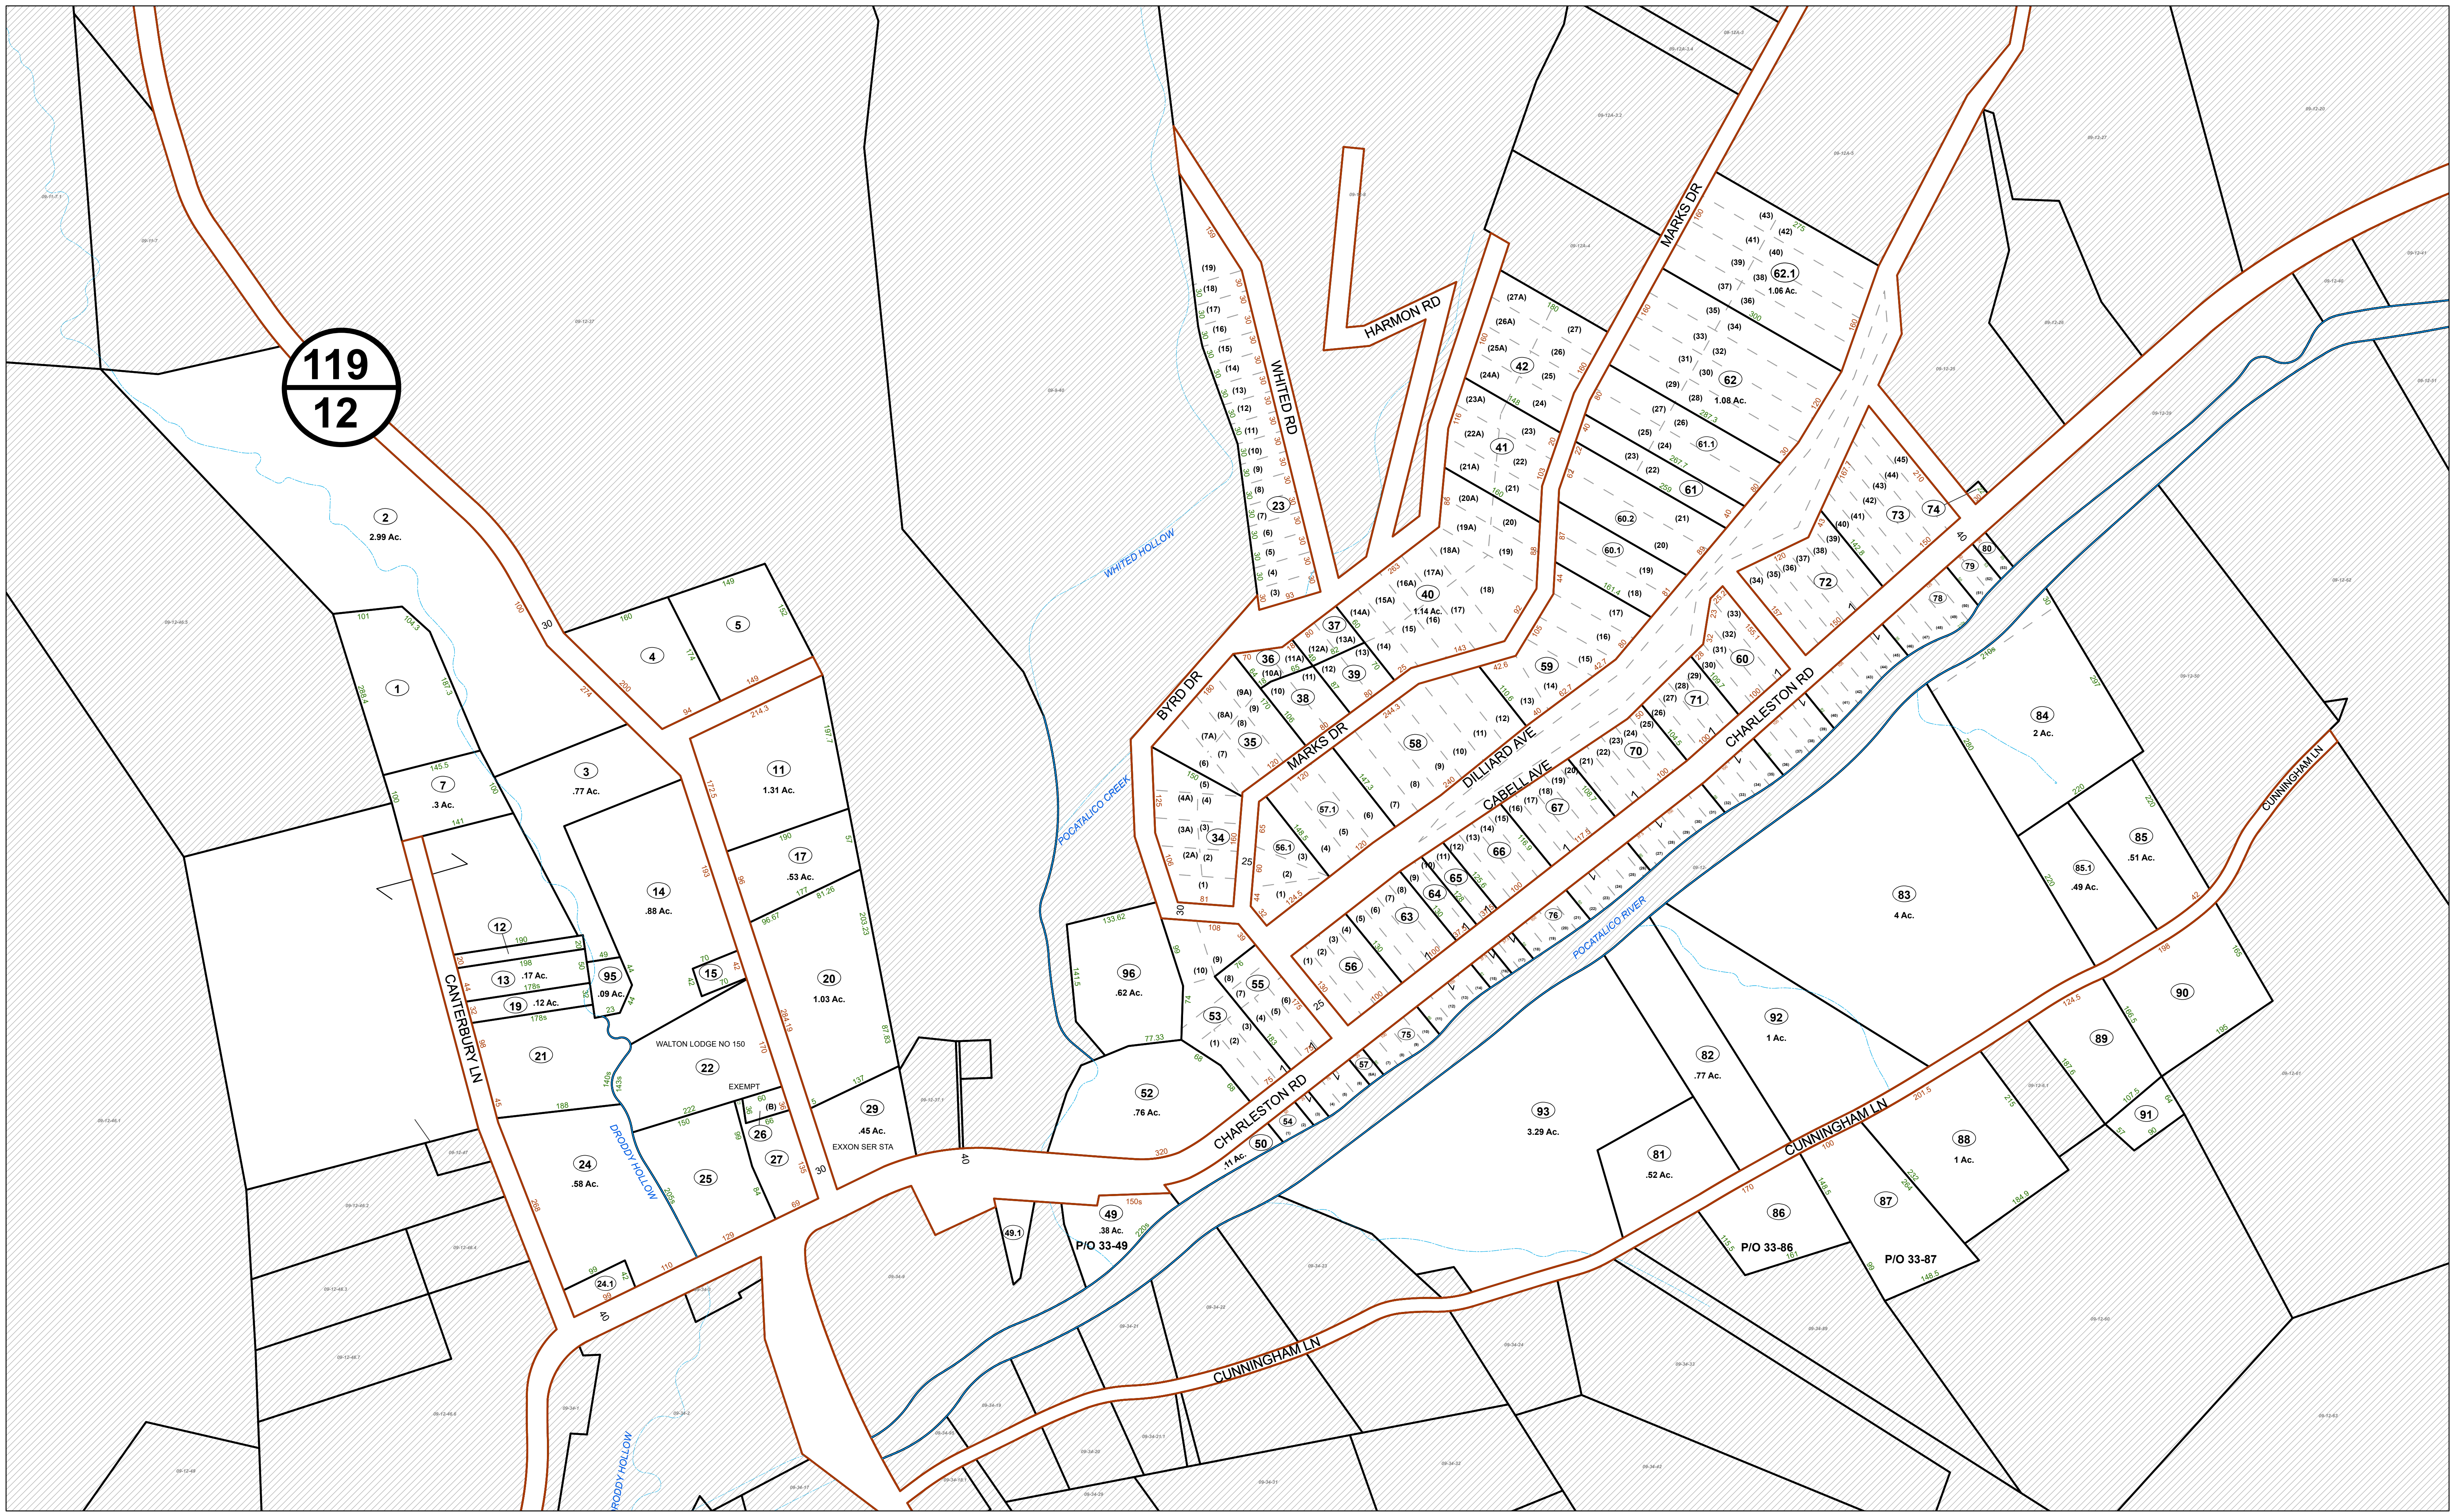

FOR TAX PURPOSES ONLY


Prepared By:
Emily C Westfall
Roane County Assessor

Legend

| | | |
|-------------------|-------------------|--------------------|
| Property Line | Original Lot Line | Lot Number (15) |
| Road Right of Way | Corporation Line | Parcel Number (99) |
| District Line | Water | Railroad |
| County Line | | |

| | | | |
|---|--------------------|----|----|
| 1 | Revised 2/11/2021 | 9 | 17 |
| 2 | Revised 9/14/2022 | 10 | 18 |
| 3 | Revised 1/18/2023 | 11 | 19 |
| 4 | Revised 1/16/2023 | 12 | 20 |
| 5 | Revised 01/23/2024 | 13 | 21 |
| 6 | | 14 | 22 |
| 7 | | 15 | 23 |
| 8 | | 16 | 24 |

STATE OF WEST VIRGINIA
COUNTY OF ROANE
Office of Assessor

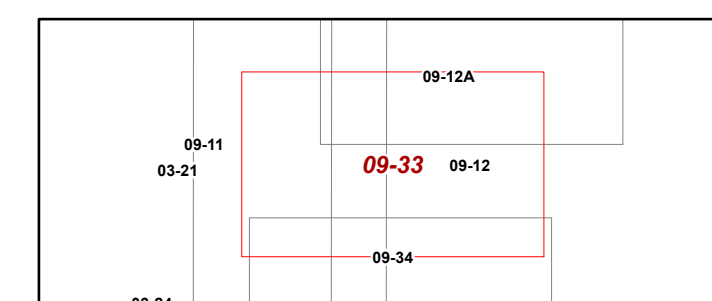

WALTON DISTRICT
Map: 33
Date, Aerial Photography: 2019
Date, Map: 1/23/2024
Scale: 1 inch = 100 feet