


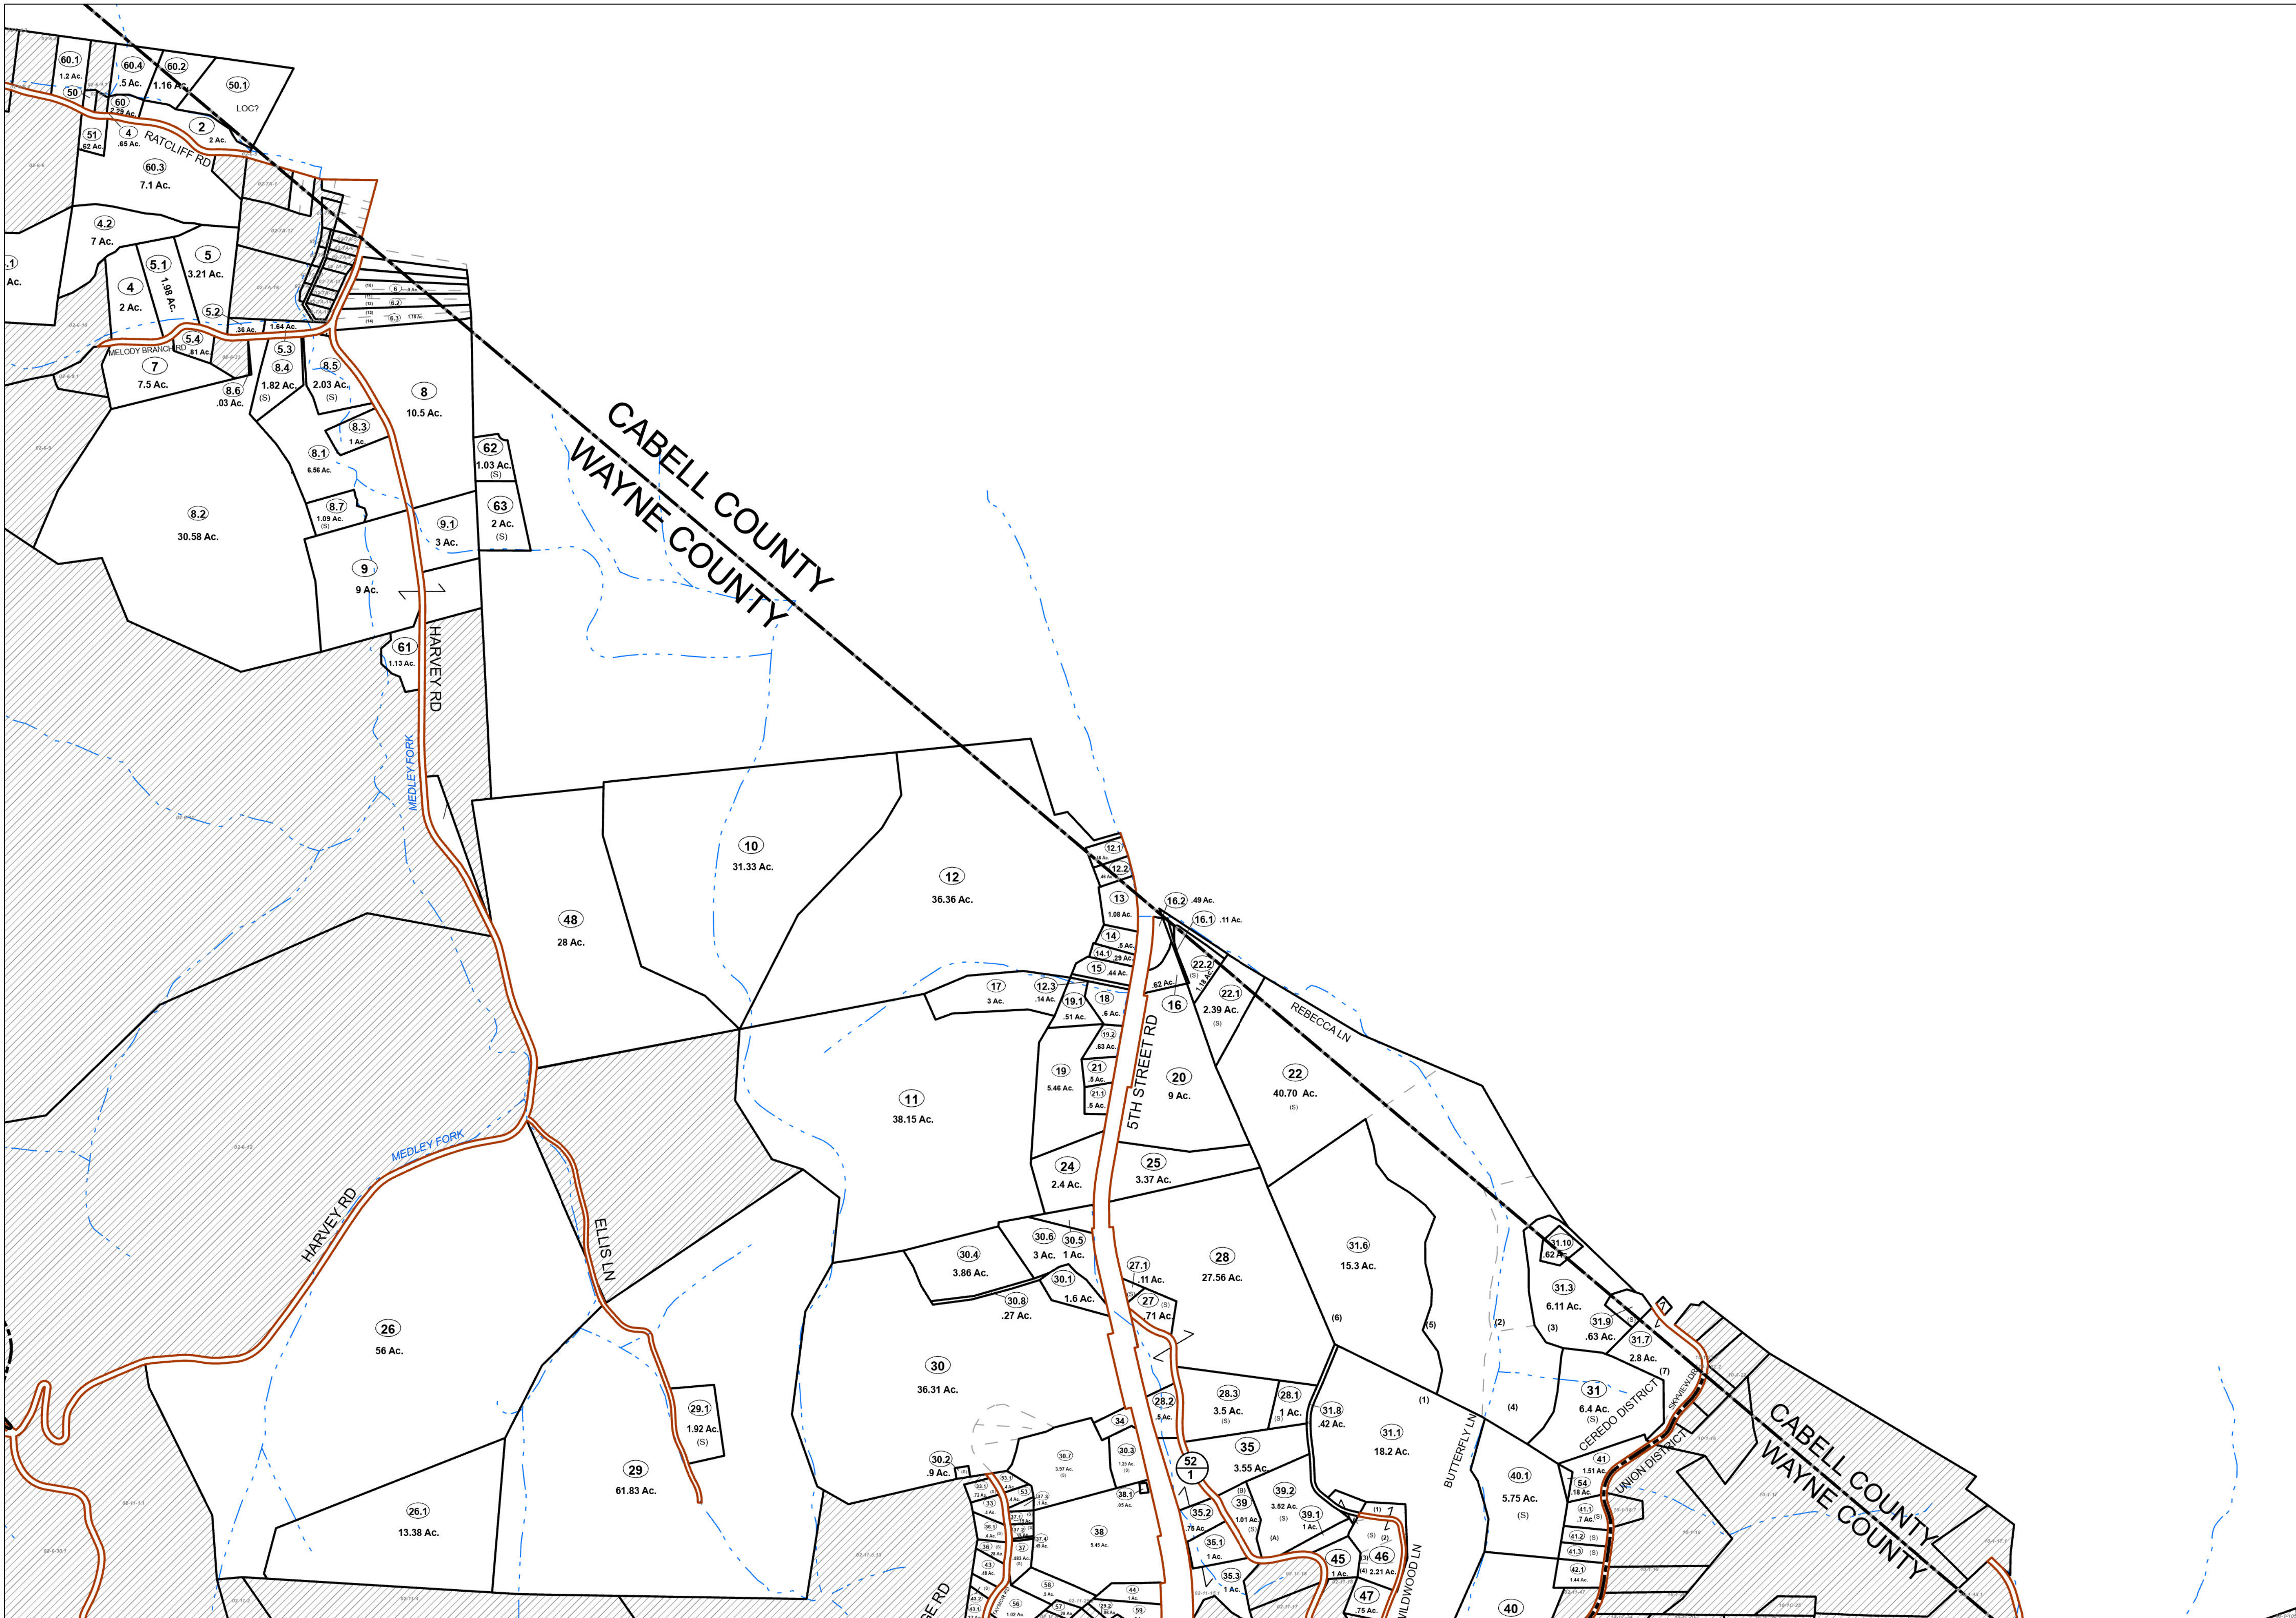


FOR TAX PURPOSES ONLY
Prepared By:
Rick Browning
Wayne County Assessor

Legend
Property Line
Road Right of Way
Corporation Line
District Line
County Line
Original Lot Line
Lot Number
Parcel Number
Water
Railroad

R	1	Revised 9/3/2019	9		17
e	2	Revised 01/28/2020	10		18
v	3	Revised 01/28/2021	11		19
i	4	Revised 01/28/2022	12		20
s	5	Revised 01/29/2024	13		21
i	6	Revised 01/29/2025	14		22
n	7		15		23
s	8		16		24

STATE OF WEST VIRGINIA
COUNTY OF WAYNE
Office of Assessor

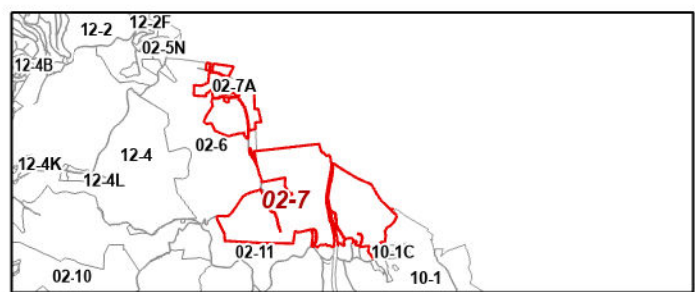

CEREDO
Map: 7
Date, Aerial Photography: 2019
Date, Map: 2/3/2025
Scale: 1:4,800