
N	

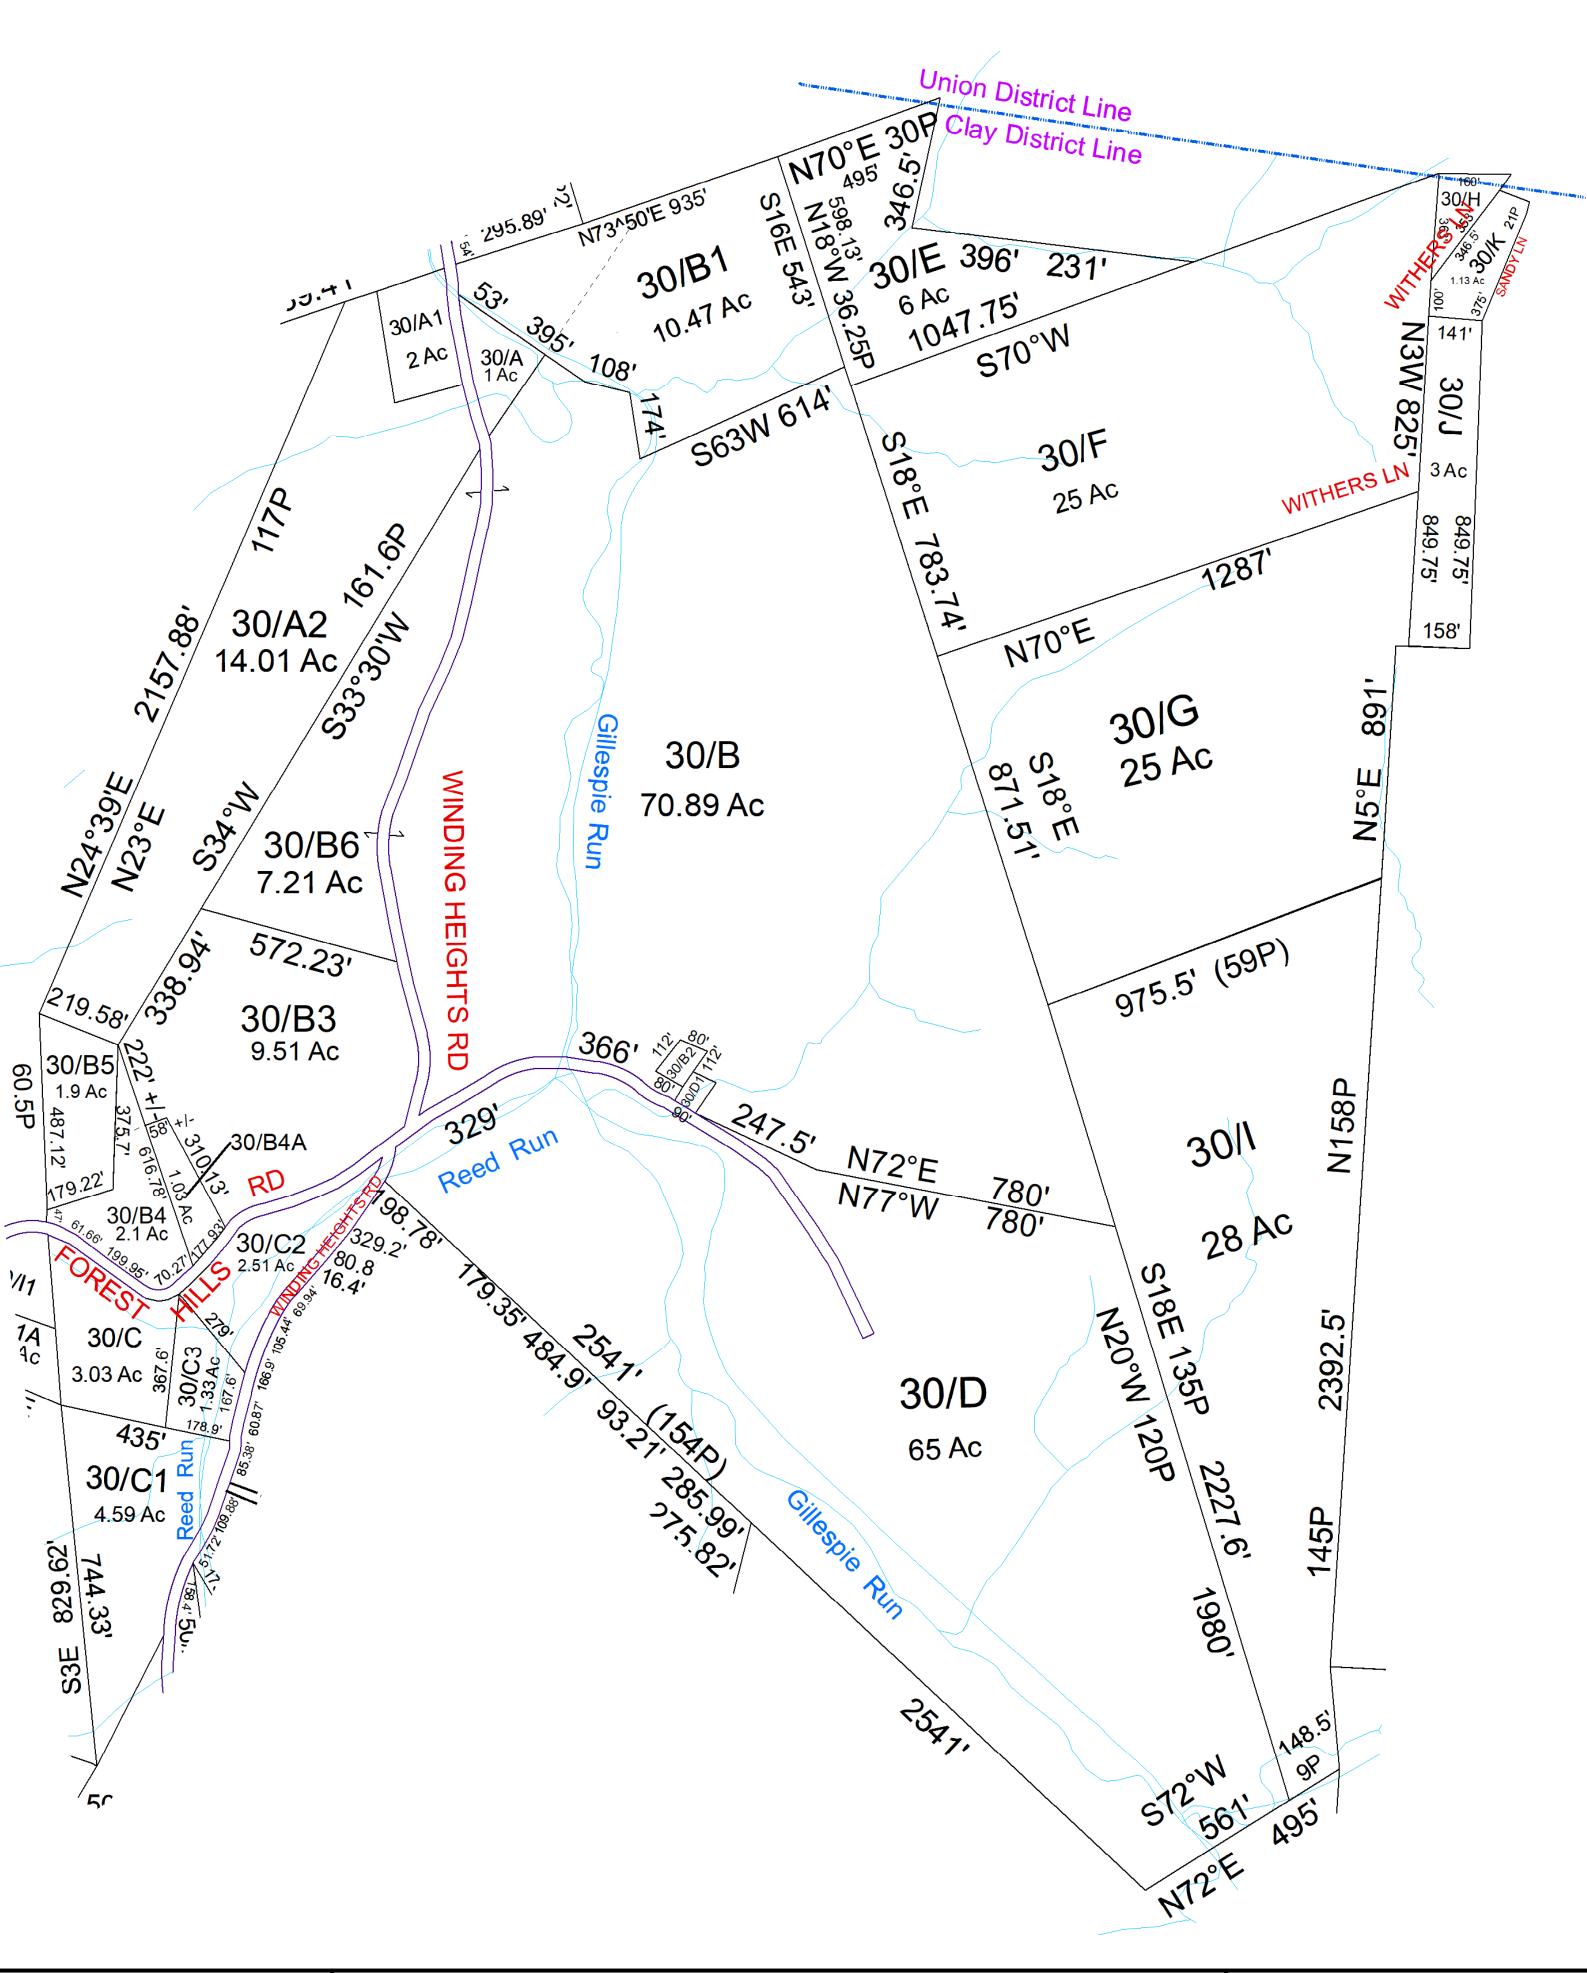

For Tax Purposes Only this				Legend				
is not Authoritative Data This product was developed for taxation	10	460	460	 Previous Deed Property 	Deed lot Number District Number	(15) 01	POST OFFICE CEMT.	<u> </u>
purposes and is therefore not suitable for legal, Engineering, or surveying purposes. Users of this information should review or consult the primary data and information sources to ascertain the appropriate usage of information. Do not copy	20	30	540	Railroad Right of Way	Parcel or Index Number		LIBARY	T'T C
	40	50	50	 Road and Railroad R/W Road Easement 	HOSPITAL SCHOOL	ା ବ୍ର	CHURCH AIRPORT	~ +
	Prepared by: RDS			Road Right of Way	District_Lines		FIRE STATION	

			Revisions		
1	SV Pcl B5 created 4/08	7		13	
2	RS Pcl A1 created 9/13	8		14	
3	SV B4a created 9/13	9		15	
4	SV Pcl B4a ADDEDTO B4 11/13	10		16	
5	Pcl A2 created, PD 5/21	11		17	
6	Pcl B6 created, PD 6/22	12		18	

Clay- 30

WOOD COUNTY	District			
	01 - CLAY			
STATE OF WEST VIRGINIA	SHEET NO:	30		
Office of Assessor				

SubDivision

Date, Aerial Photography: 2016 Scale : 1" = 300'