


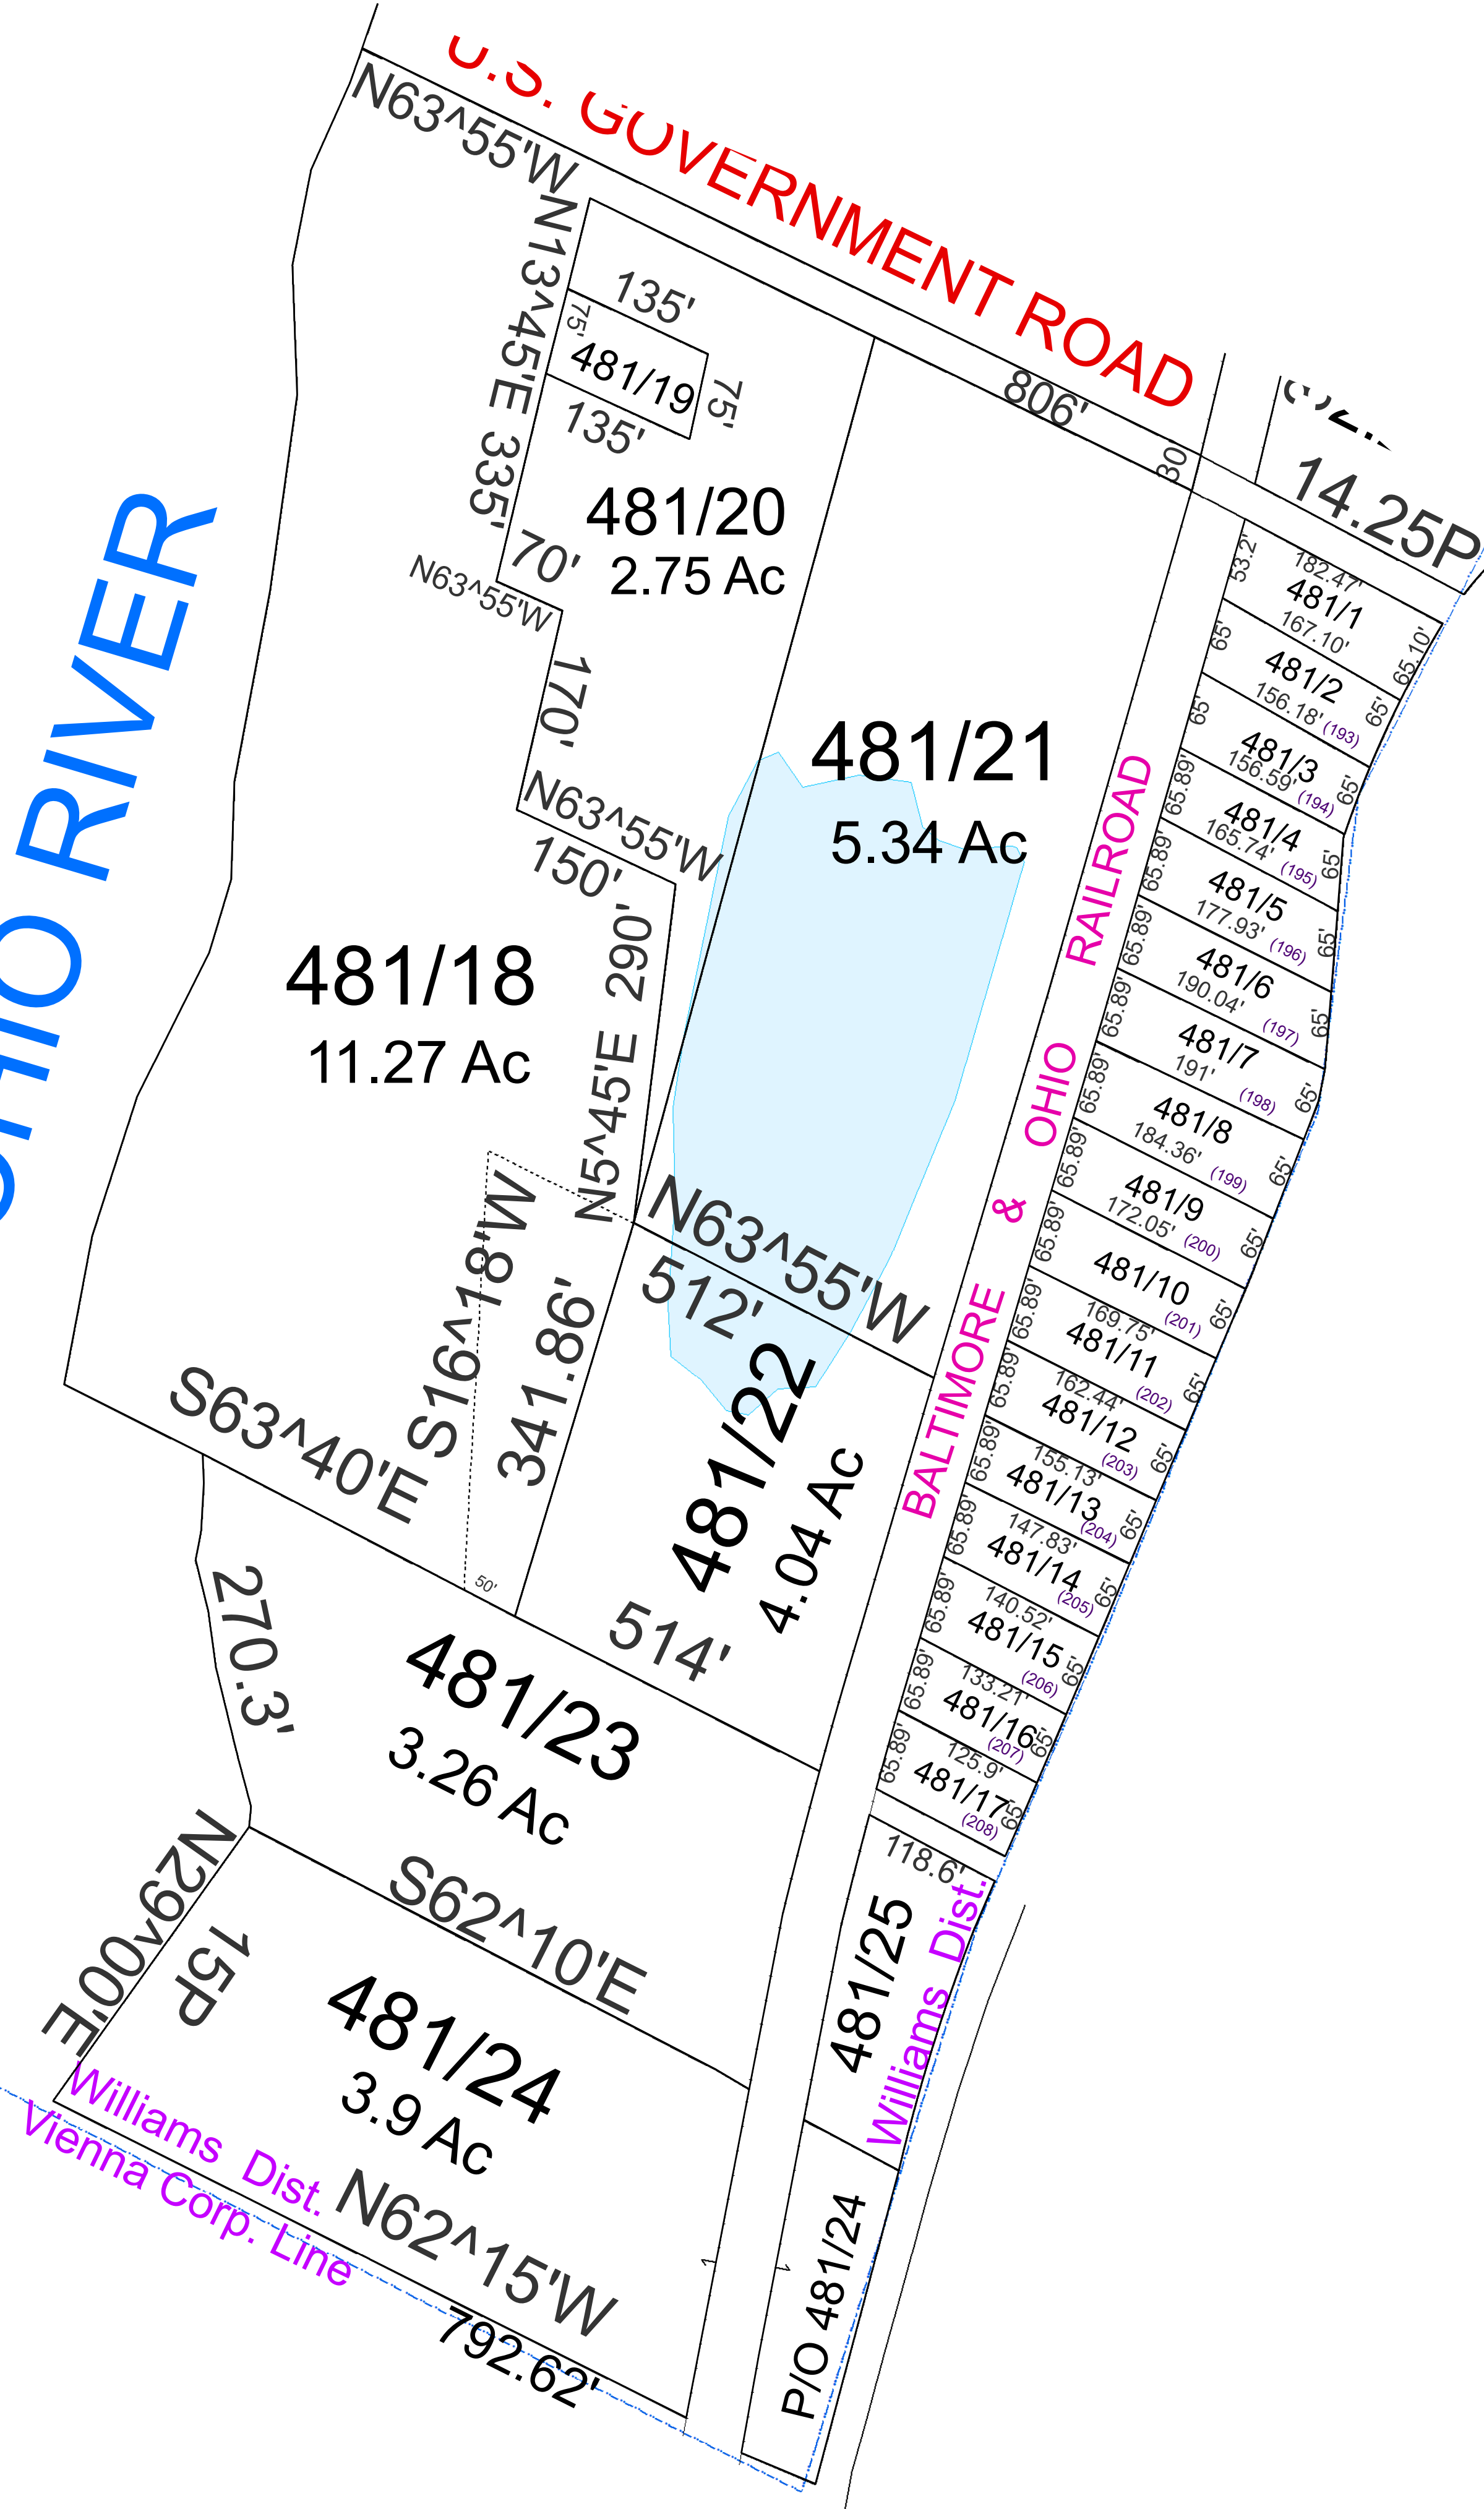

OHIO RIVER

U.S. GOVERNMENT ROAD



For Tax Purposes Only this is not Authoritative Data. This product was developed for taxation purposes and is therefore not suitable for legal, engineering, or surveying purposes. Users of this information should review or consult the primary data and information sources to ascertain the appropriate usage of information. Do not copy.

145	Oh.	480
145	481	480
14	Vien.	24

Legend	
	Previous Deed
	Property
	Railroad Right of Way
	Road and Railroad RW
	Road Easement
	Road Right of Way
	Deed lot Number (15)
	MAP / Parcel Number 19/25
	District Number 12
	HOSPITAL
	POST OFFICE
	SCHOOL
	District_Lines
	CEMET.
	LIBRARY
	AIRPORT
	CHURCH

Revisions			
1		7	
2		8	
3		9	Pcl B2 created, PD 11/17
4		10	
5		11	
6		12	
		13	
		14	
		15	
		16	
		17	
		18	

WOOD COUNTY  
STATE OF WEST VIRGINIA  
Office of Assessor

District	SUBDIVISION
12 - WILLIAMS Lot 193-208 Vienna Impr Co Adn	
SHEET NO: 481	
Date, Aerial Photography: 2016	Date: 07/13/2023
	Scale: 1" = 100'