


MC13 MC14

MC19

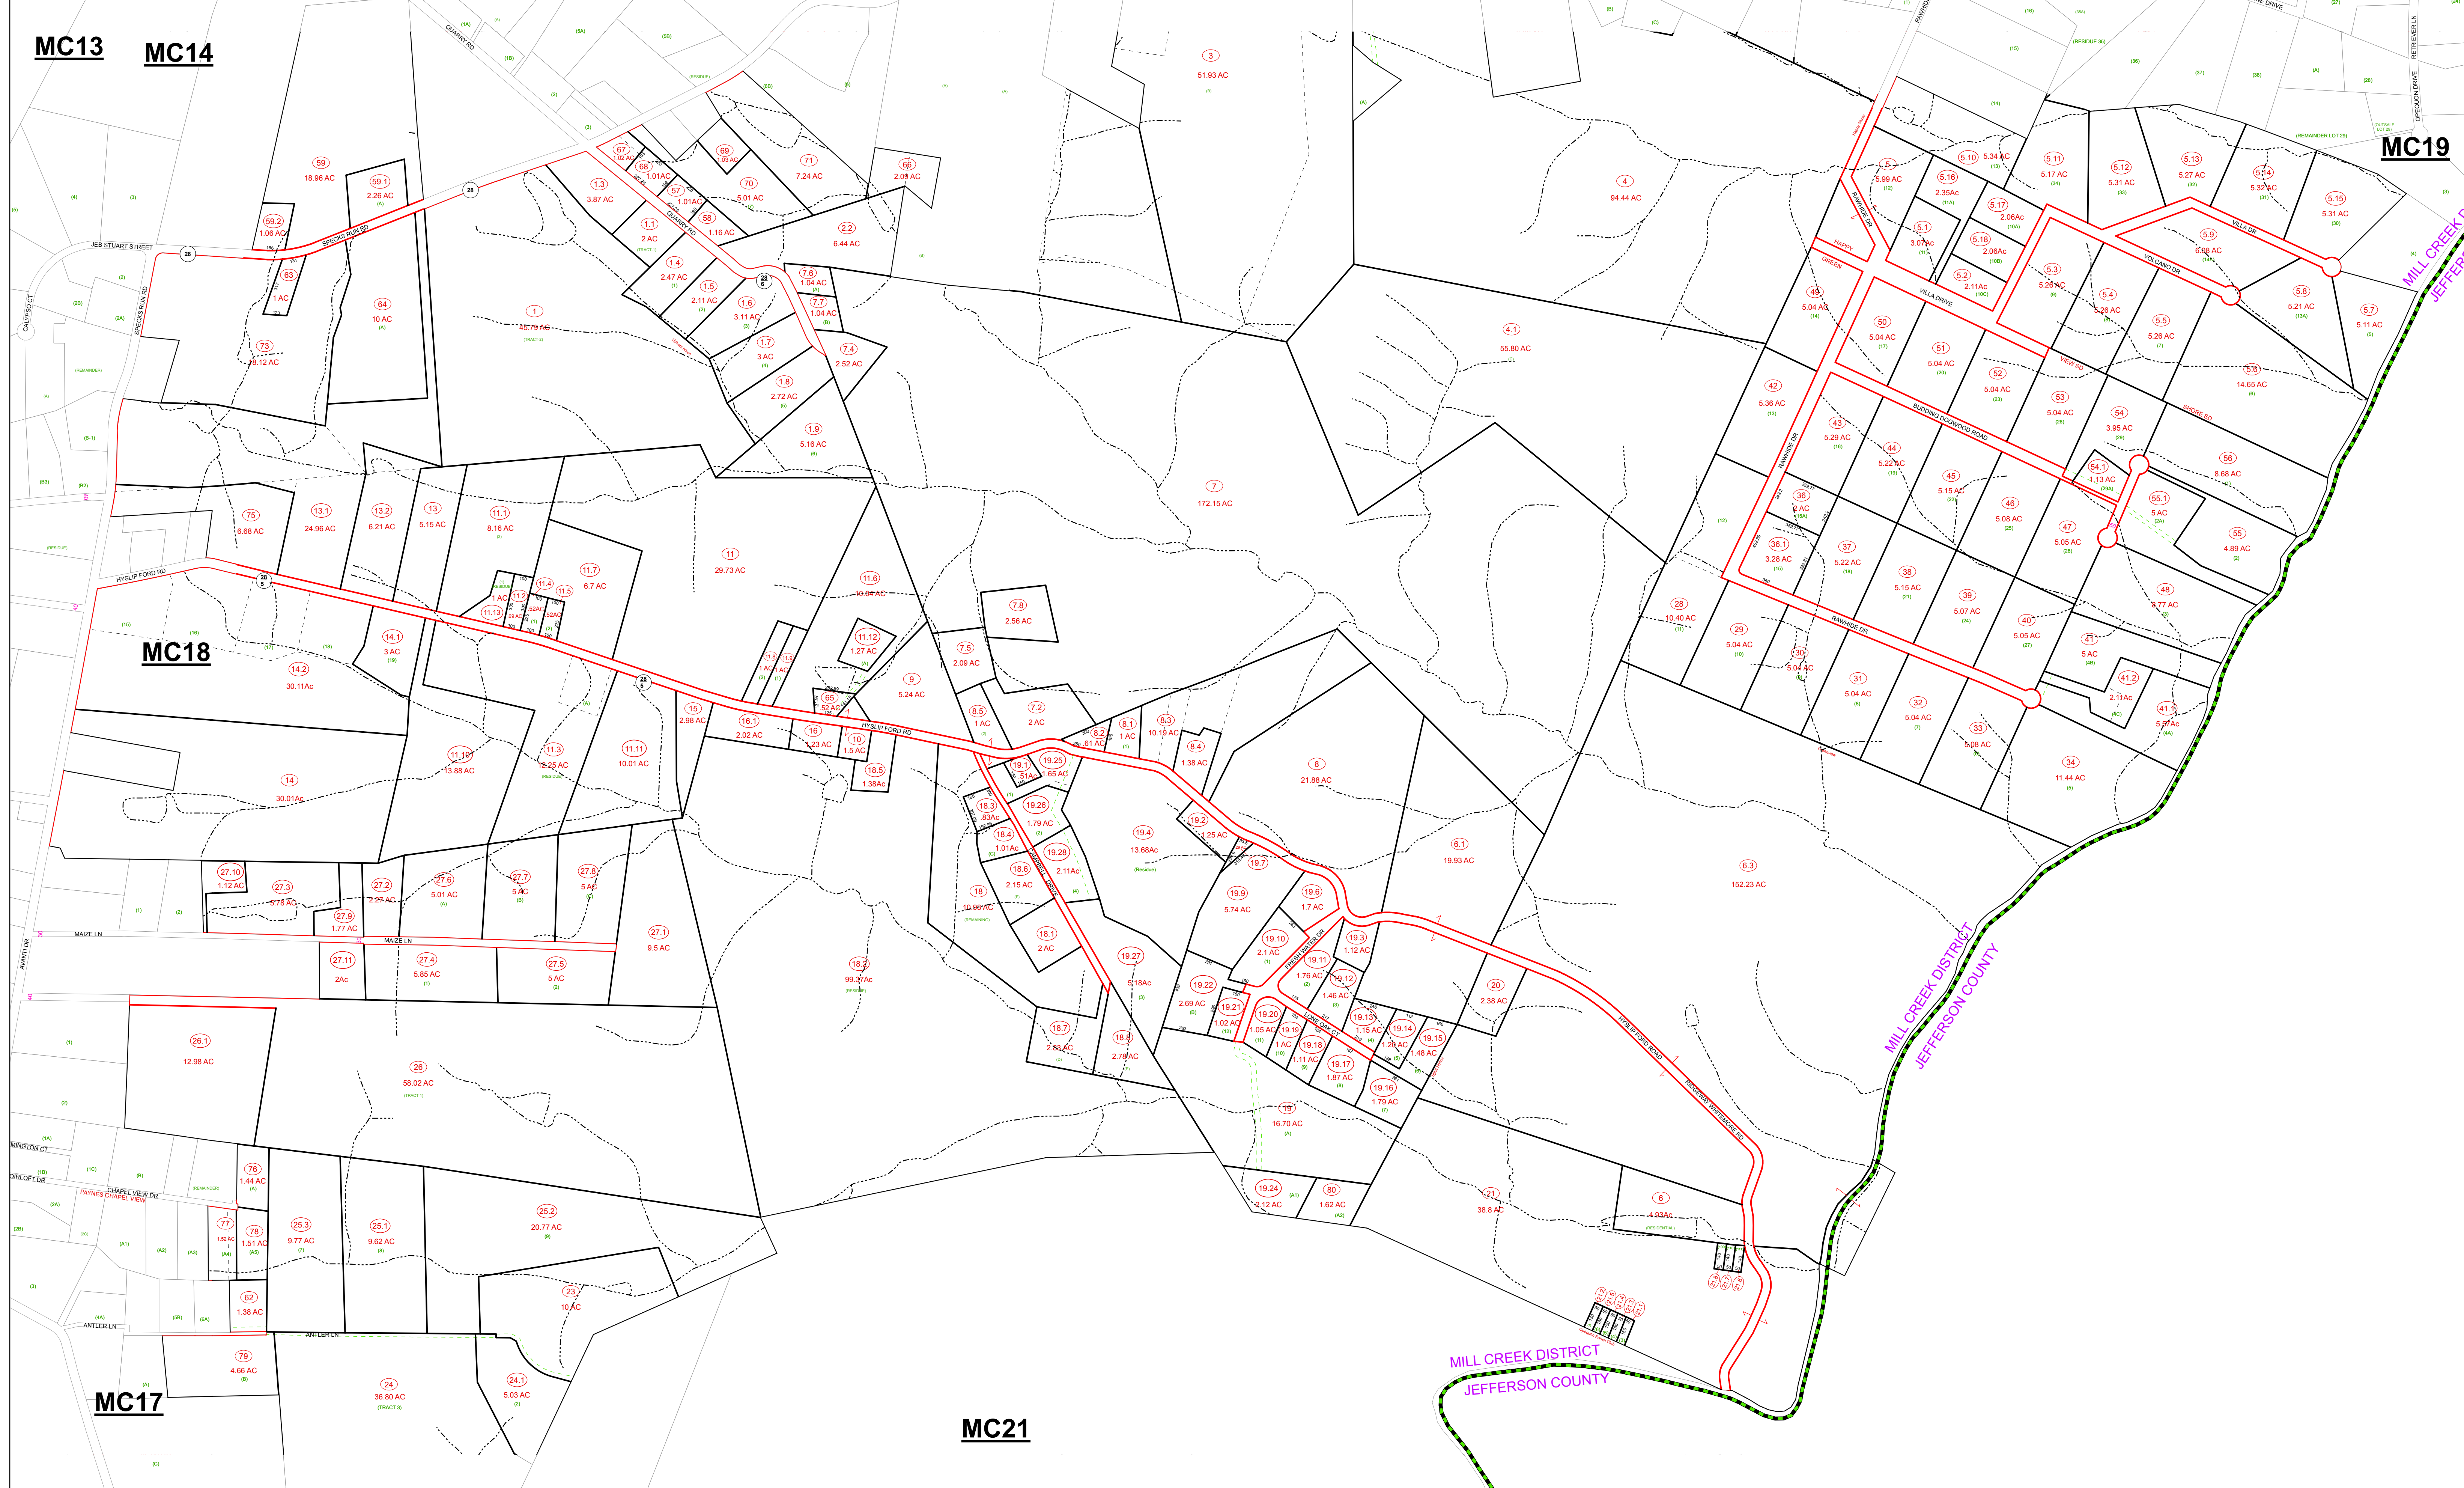

LEGEND

- (15) Lot Number
- (123) Parcel Number
- 12 Block Number
- 45 State Road Number
- Property Line
- Right-of-Way
- Original Property Line
- Easement
- District Line
- County Line
- Hydro
- Corporation Line

REVISION

1	Current to 3/4/2019
---	---------------------

Print Date: 3/5/2019

DISCLAIMER

This product was developed for taxation purposes and is therefore not suitable for legal, engineering or surveying purposes. Users of this information should review or consult the primary data and information sources to ascertain the appropriate usage of the information. Tax maps and digital parcel files (GIS files) are not to be included as activities within the practice of surveying in accordance with the "Inclusions and Exclusions of Surveying Practice" cited in W.Va. Code 30-13A-10.

RESTRICTION

All tax maps created under the provisions of reappraisal legislation are the property of the Berkeley County Assessor and the reproduction, copying, distribution or sale of such tax maps or any copies thereof without written permission of the Berkeley County Assessor is prohibited by law.

KEY MAP

MC13	MC14	MC15
MC17	MC18	MC19
MC20	MC21	

COUNTY OF BERKELEY
 STATE OF WEST VIRGINIA
 Office of Assessor

For Tax Purposes Only

MC18

Date, Aerial Photography: _____
 Photo No: _____

Map Tax Year: 2019
 Scale: 1" = 400'