
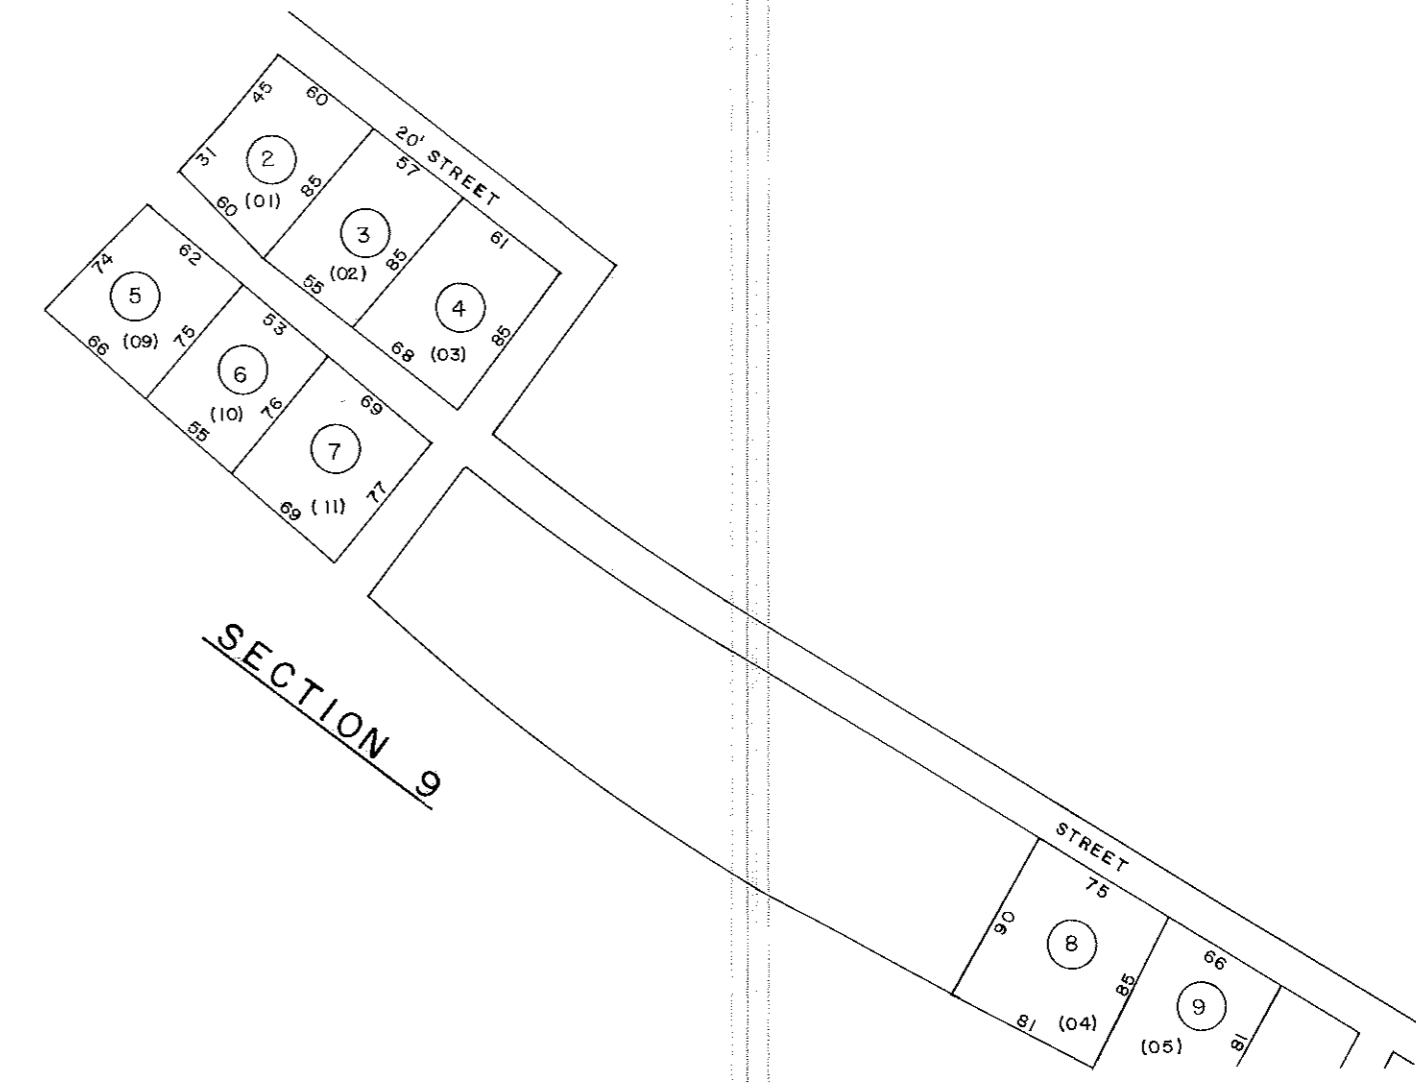


38D

SEE 38
1" = 400'

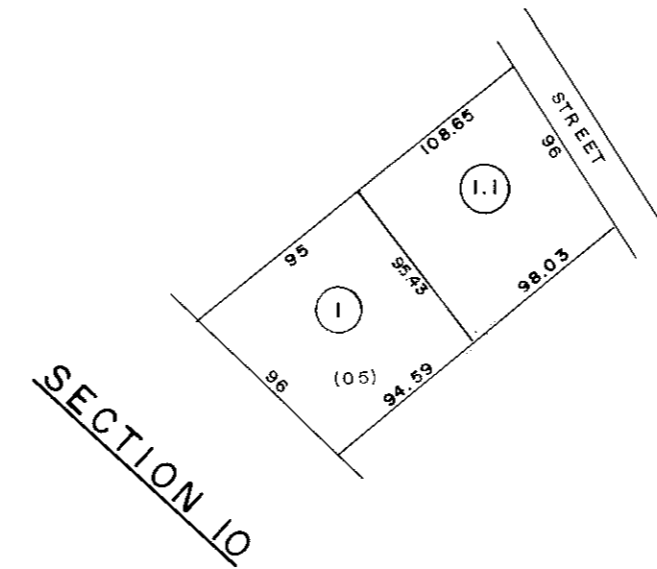

38B

For Tax Purposes Only
PREPARED BY:
BRACKENRICH & ASSOCIATES, INC.
CONSULTING ENGINEERS & SURVEYORS
LEWISBURG — SUTTON, WV

LEGEND	
Property line	Original lot line
Edge of pavement or roadway	Deed lot number (15)
Corporation line	Parcel or index number
District line	Improvement
County line	Railroad

REVISIONS	
1	July 1983
2	Revised to 7-1-87
3	
4	
5	
6	
7	
8	

RESTRICTION

All tax maps created under the provisions of reappraisal legislation are the property of the State of West Virginia and the reproduction, copying, distribution or sale of such tax maps or any copies thereof without the written permission of the State Tax Commissioner is prohibited by law.

KEY MAP	
38	38D
38	38C
38	38B
	38A

BOONE COUNTY — WEST VIRGINIA
Office of Assessor

CROOK DISTRICT
City — Town — District

Map No: **38C**

Date, Aerial Photography: _____ Date, Map: **10-06-83**
Photo No: _____ Scale: **1"=100'**