


6




Part of Parcel 1, Map 16

10

12

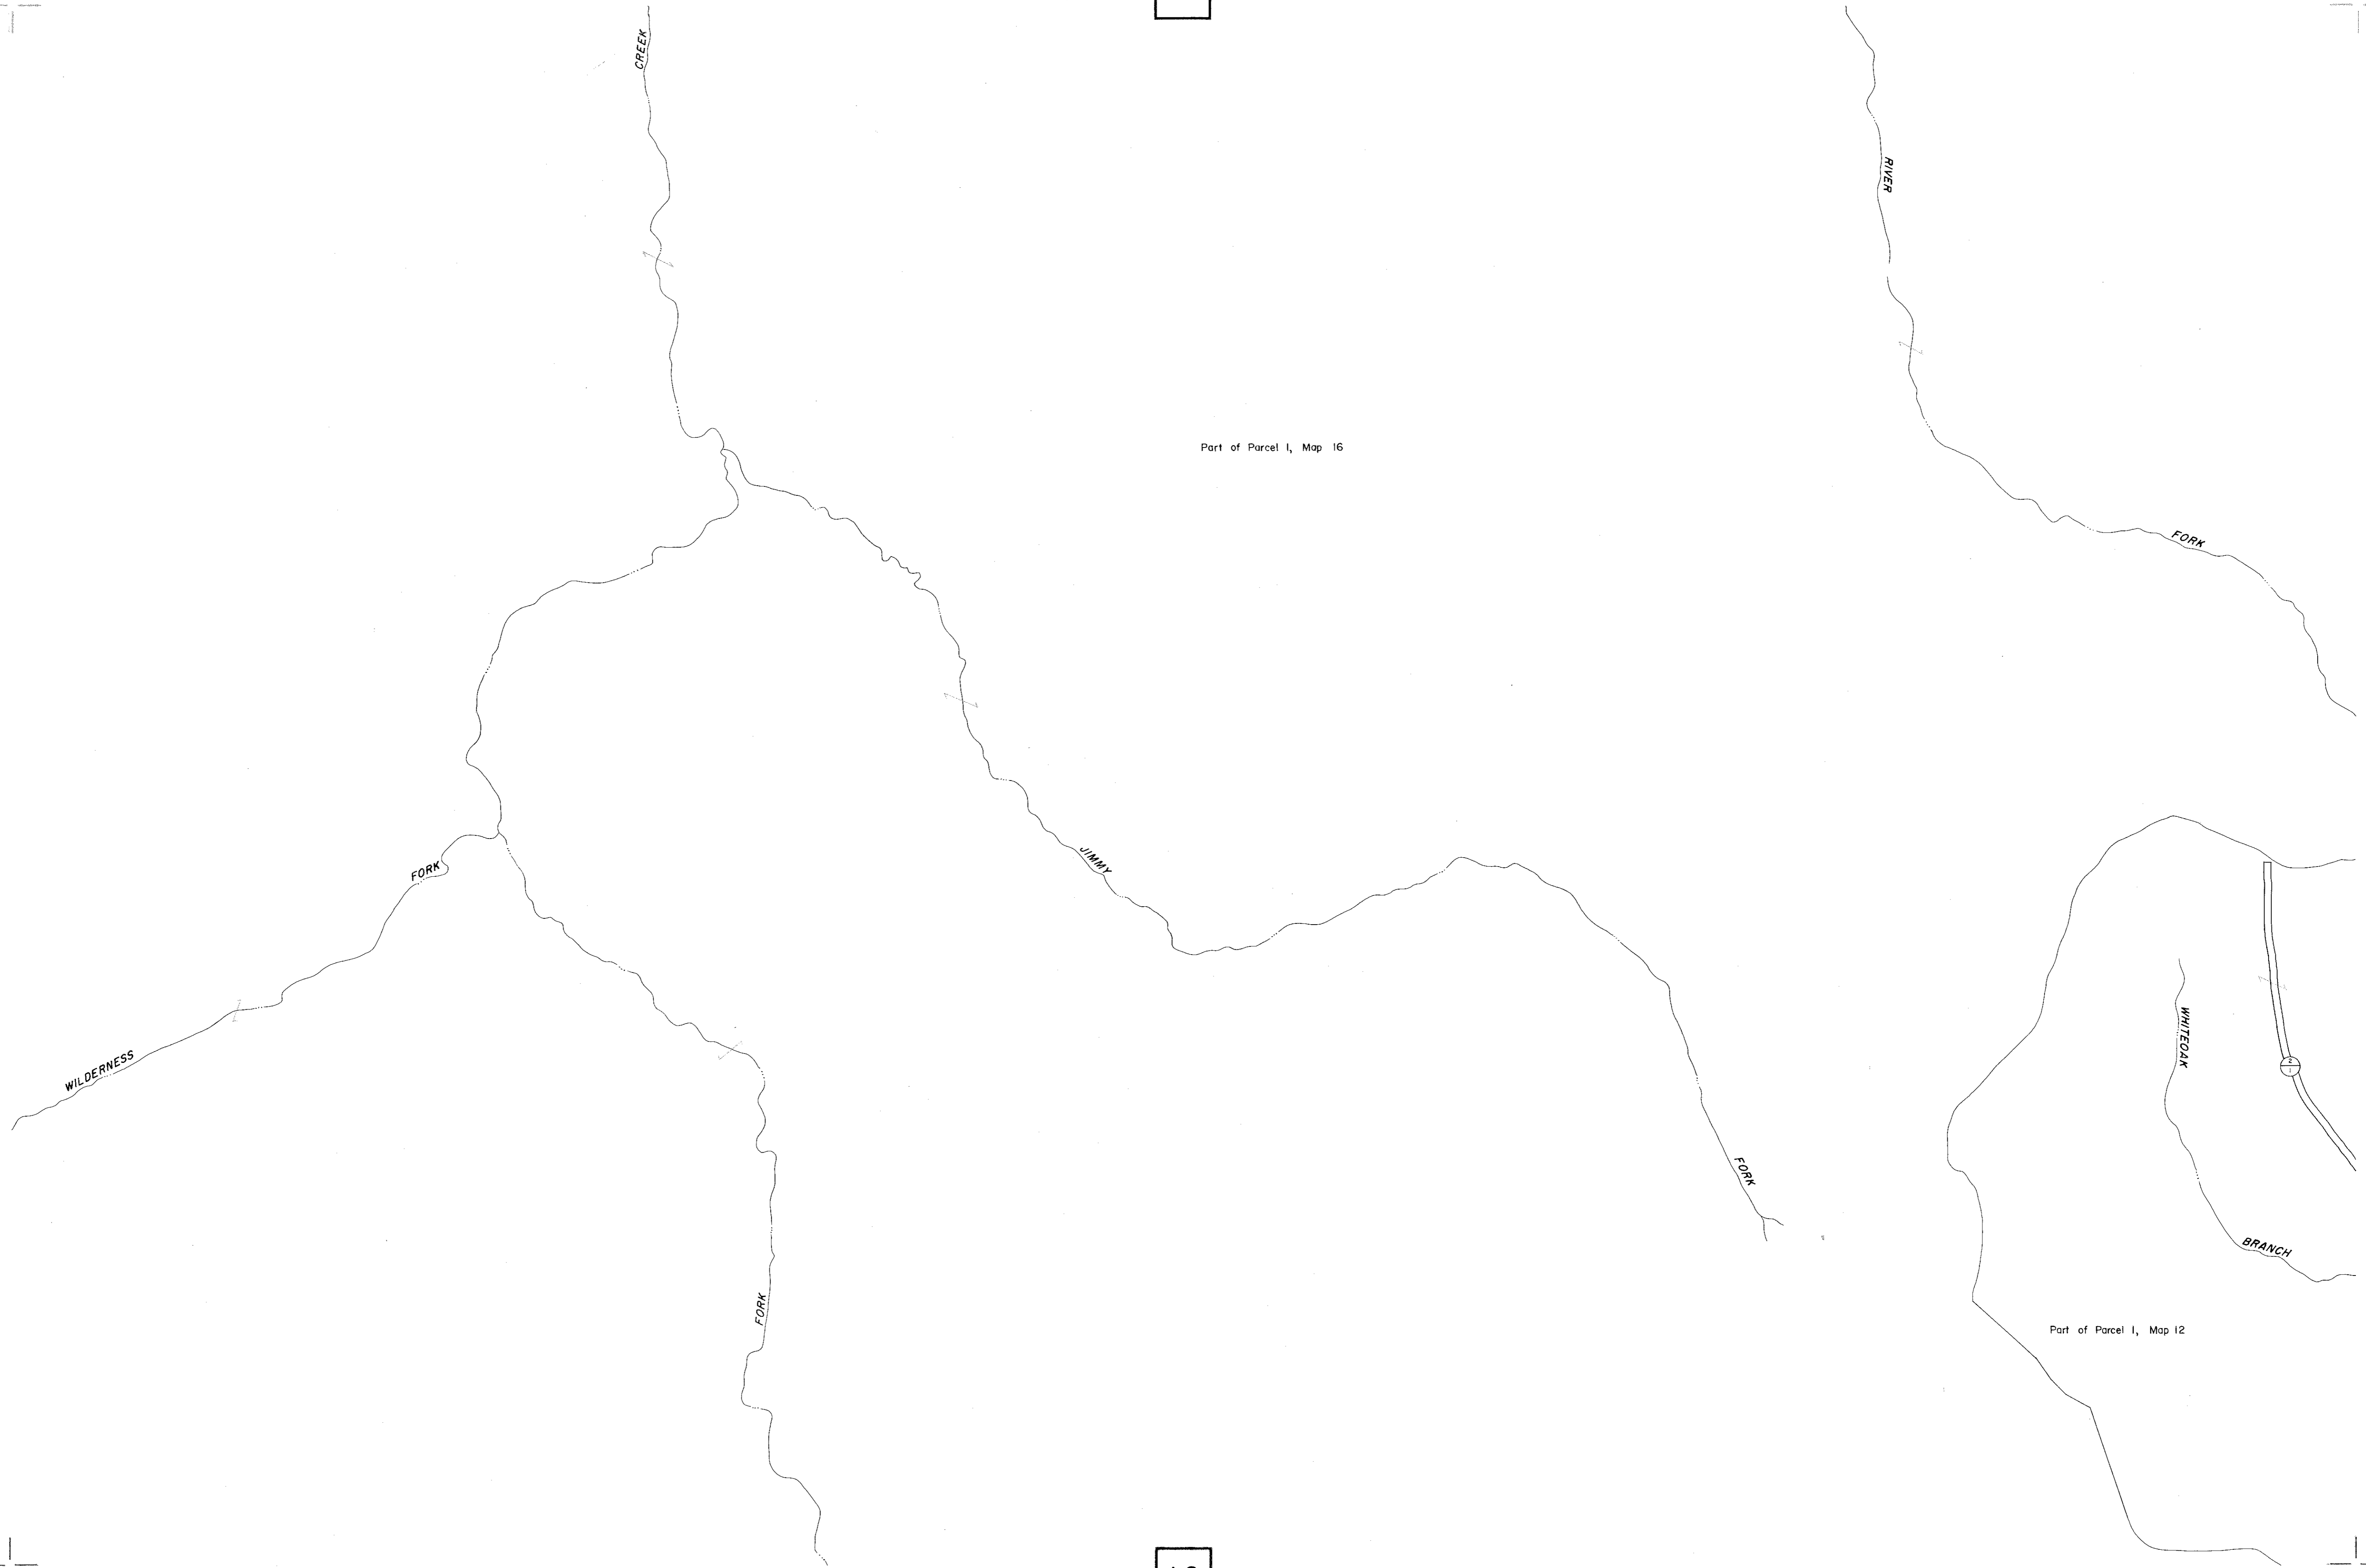

16

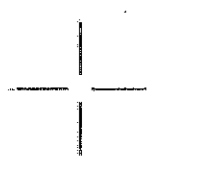

FOR TAX PURPOSES ONLY

PREPARED BY
AERO SERVICE CORPORATION
210 E. COURTLAND STREET PHILADELPHIA, PENNA.

Legend

| | | | |
|-----------------------------|-----|-------------------------------------|---------|
| Property line | — | Original lot line | |
| Edge of pavement or roadway | —+— | Deed lot number in parenthesis (15) | |
| Corporation line | —+— | Parcel or index number in circle | ⊙ |
| District line | —+— | Improvement | ○ |
| County line | —+— | Railroad | + + + + |

Revisions

| | | | | | |
|---|----------------------|----|--|----|--|
| 1 | To JULY 1, 1983 C.P. | 9 | | 17 | |
| 2 | | 10 | | 18 | |
| 3 | | 11 | | 19 | |
| 4 | | 12 | | 20 | |
| 5 | | 13 | | 21 | |
| 6 | | 14 | | 22 | |
| 7 | | 15 | | 23 | |
| 8 | | 16 | | 24 | |

BOONE COUNTY — WEST VIRGINIA
Office of Assessor

PEYTONA DISTRICT

City — Town — District: _____

Map No: 11

Date, Aerial Photography: 4-25-62 Date, Map: 3-16-63

Photo No: 24-475 & 476, 25-429 & 430 Scale: 1" = 400'