


42

Part of Parcel 1 Map 41

46

631.31 Ac. (C)

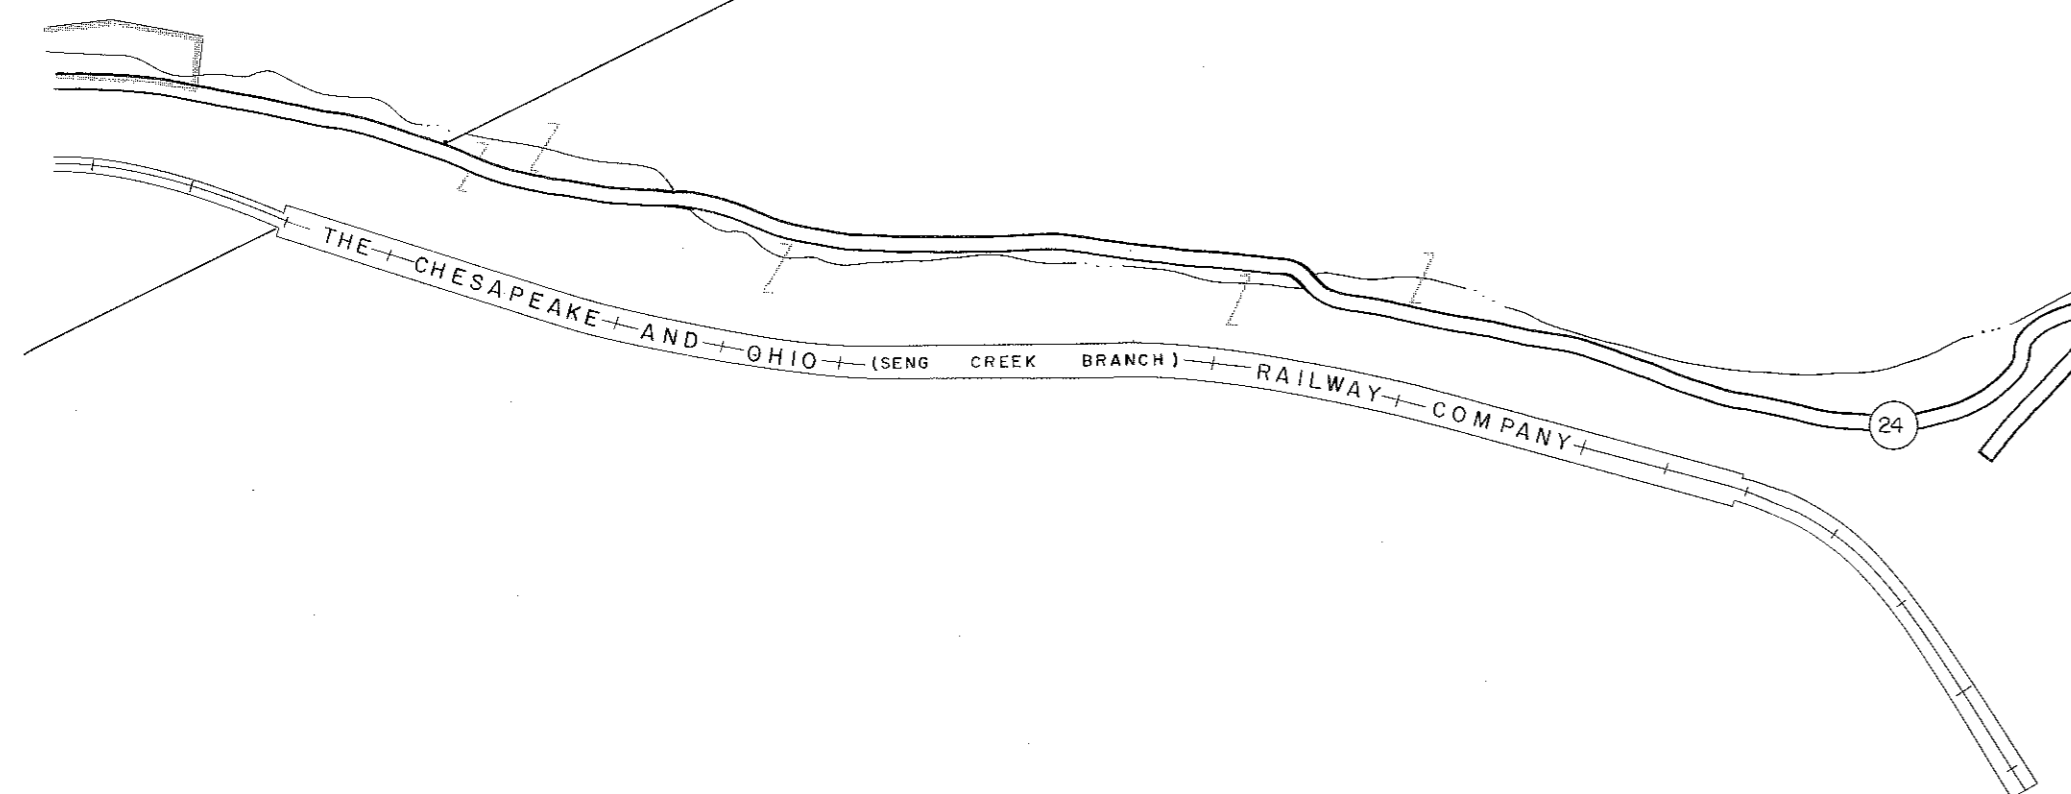

Part of Parcel 2 Map 51

51

KANAWHA  
SHERMAN

DISTRICT  
DISTRICT

FOR TAX PURPOSES ONLY

PREPARED BY  
**AERO SERVICE CORPORATION**  
210 E. COURTLAND STREET PHILADELPHIA, PENNA.

**Legend**

Property line	---	Original lot line	.....
Edge of pavement or roadway	----	Deed lot number in parenthesis	(15)
Corporation line	-----	Parcel or index number in circle	⊙
District line	-----	Improvement	○
County line	-----	Railroad	+++++

**Revisions**

1	REV. TO 7-1-63	NCS	9	17
2	Revised to 9-1-68	RLB	10	18
3			11	19
4			12	20
5			13	21
6			14	22
7			15	23
8			16	24

**BOONE COUNTY — WEST VIRGINIA**  
Office of Assessor

**SHERMAN DISTRICT**  
City — Town — District:

**47**

Map No.:  
Date, Aerial Photography: 4-24-6 Date, Map: 5-21-64  
Photo No.: 31-267 & 268 Scale: 1" = 400'