


11-Q 12-Q
11-R 12-R

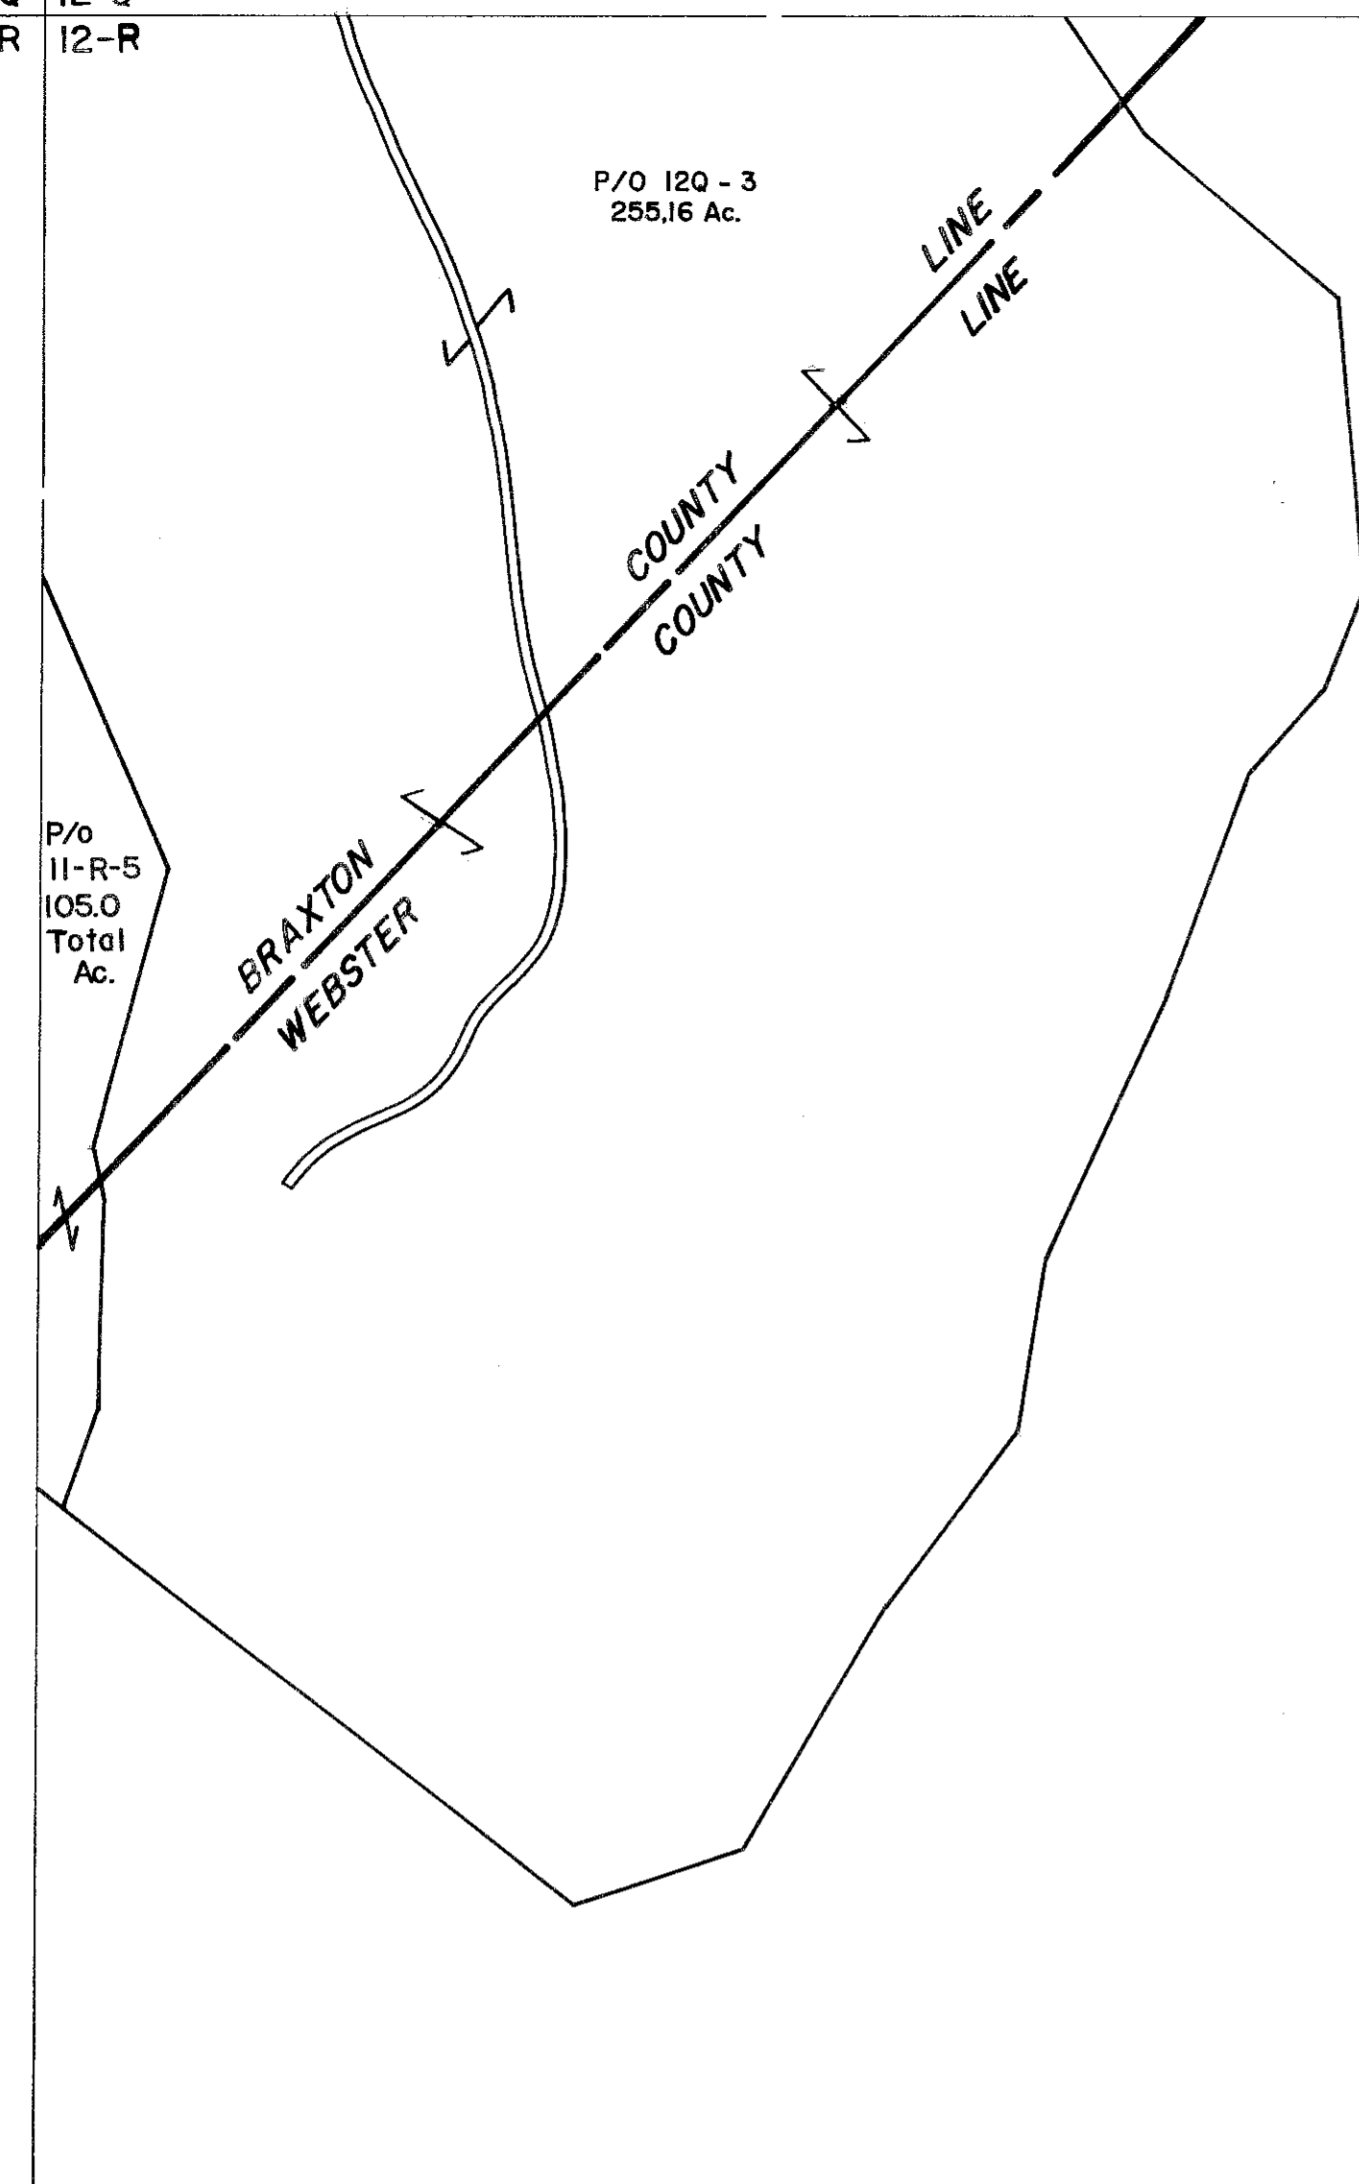


For Tax Purposes Only
Prepared by
VOGT, IVERS AND ASSOCIATES
ENGINEERS-ARCHITECTS
CHARLESTON, W.VA.
CINCINNATI, OHIO

Property line _____
Edge of pavement or roadway - - - - -
Corporation line - - - - -
District line - - - - -
County line - - - - -

Original lot line - - - - -
Deed lot number (15) _____
Parcel or index number (99) _____
Improvement o _____
Railroad - - - - -

Revisions	
1	Revised to 280 sq ft
2	" " " 7-1-83 C.B.
3	7-1-84 L.E.S.
4	4-15-98 J.E.B.
5	
6	
7	
8	

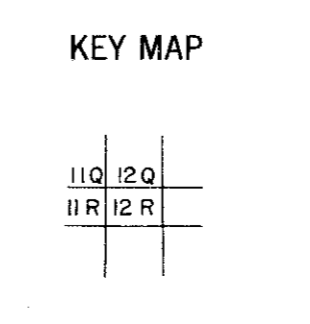

BRAXTON COUNTY
STATE OF WEST VIRGINIA
Office of Assessor

DISTRICT
HOLLY DISTRICT
SHEET NO: 12-R
Date, Aerial Photography: 4-22-60 Date, Map: 8-2-62
Photo No: BR-14-52 Scale: 1" = 400'