


312000
19800000

SEE MAP 132

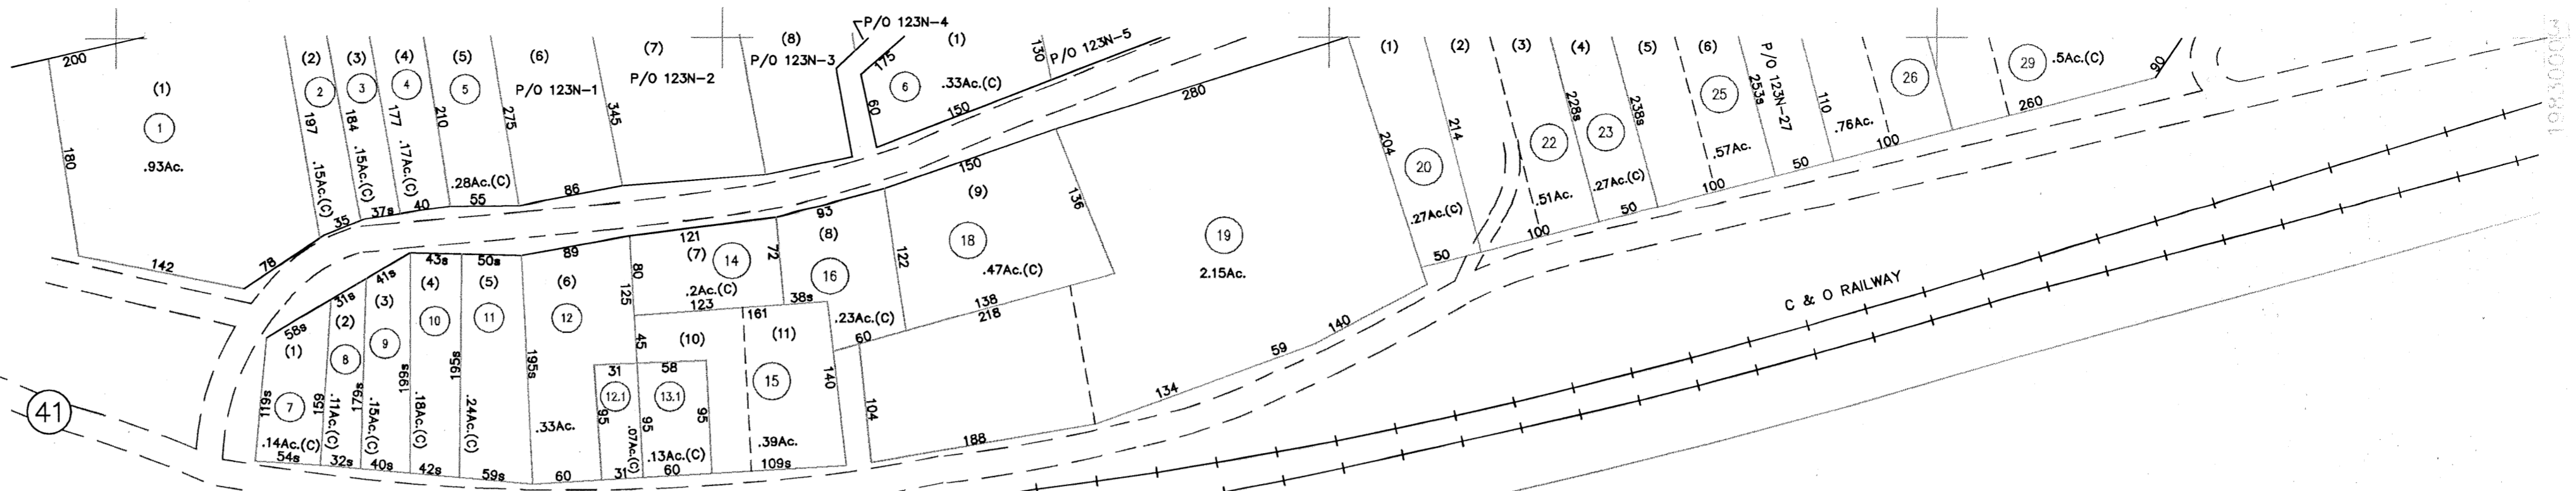

CSX SYSTEM

C & O RAILWAY

NEW RIVER

FAYETTE COUNTY RALEIGH COUNTY

310000
19800000

310000
19800000

MAP KEY

122	123N	123P
131D	132A	132
132	132	132

LEGEND

Property Line	=====	Original Lot Line or Interior Tract	-----
Roadway	=====	Deed Lot Number	(15)
Water	~~~~~	Parcel or Index Number	(S)
Corporation Line	-----	Improvement	o
District Line	-----	Railroad	
County Line	-----	Scaled Dimension	s
State Line	-----	Deeded Acreage	(D)
Land Hook	-z-	Calculated Area	(C)

RESTRICTIONS

All tax maps created under the provisions of reappraisal legislation are the property of the County of FAYETTE and the reproduction, copying, distribution or sale of such tax maps or any copies thereof without the written permission of the County Assessor is prohibited.

REVISIONS

PLOTTED 7/13/95	



FAYETTE COUNTY
STATE OF WEST VIRGINIA
FAYETTEVILLE, West Virginia

NEW HAVEN
DISTRICT
MAP 132A

COMPUTER FILE 01-132A Date Map: 5/1/95 Scale: 1" = 100'