


384000
1965000

SEE MAP 59

382000
1965000

384000
1965000

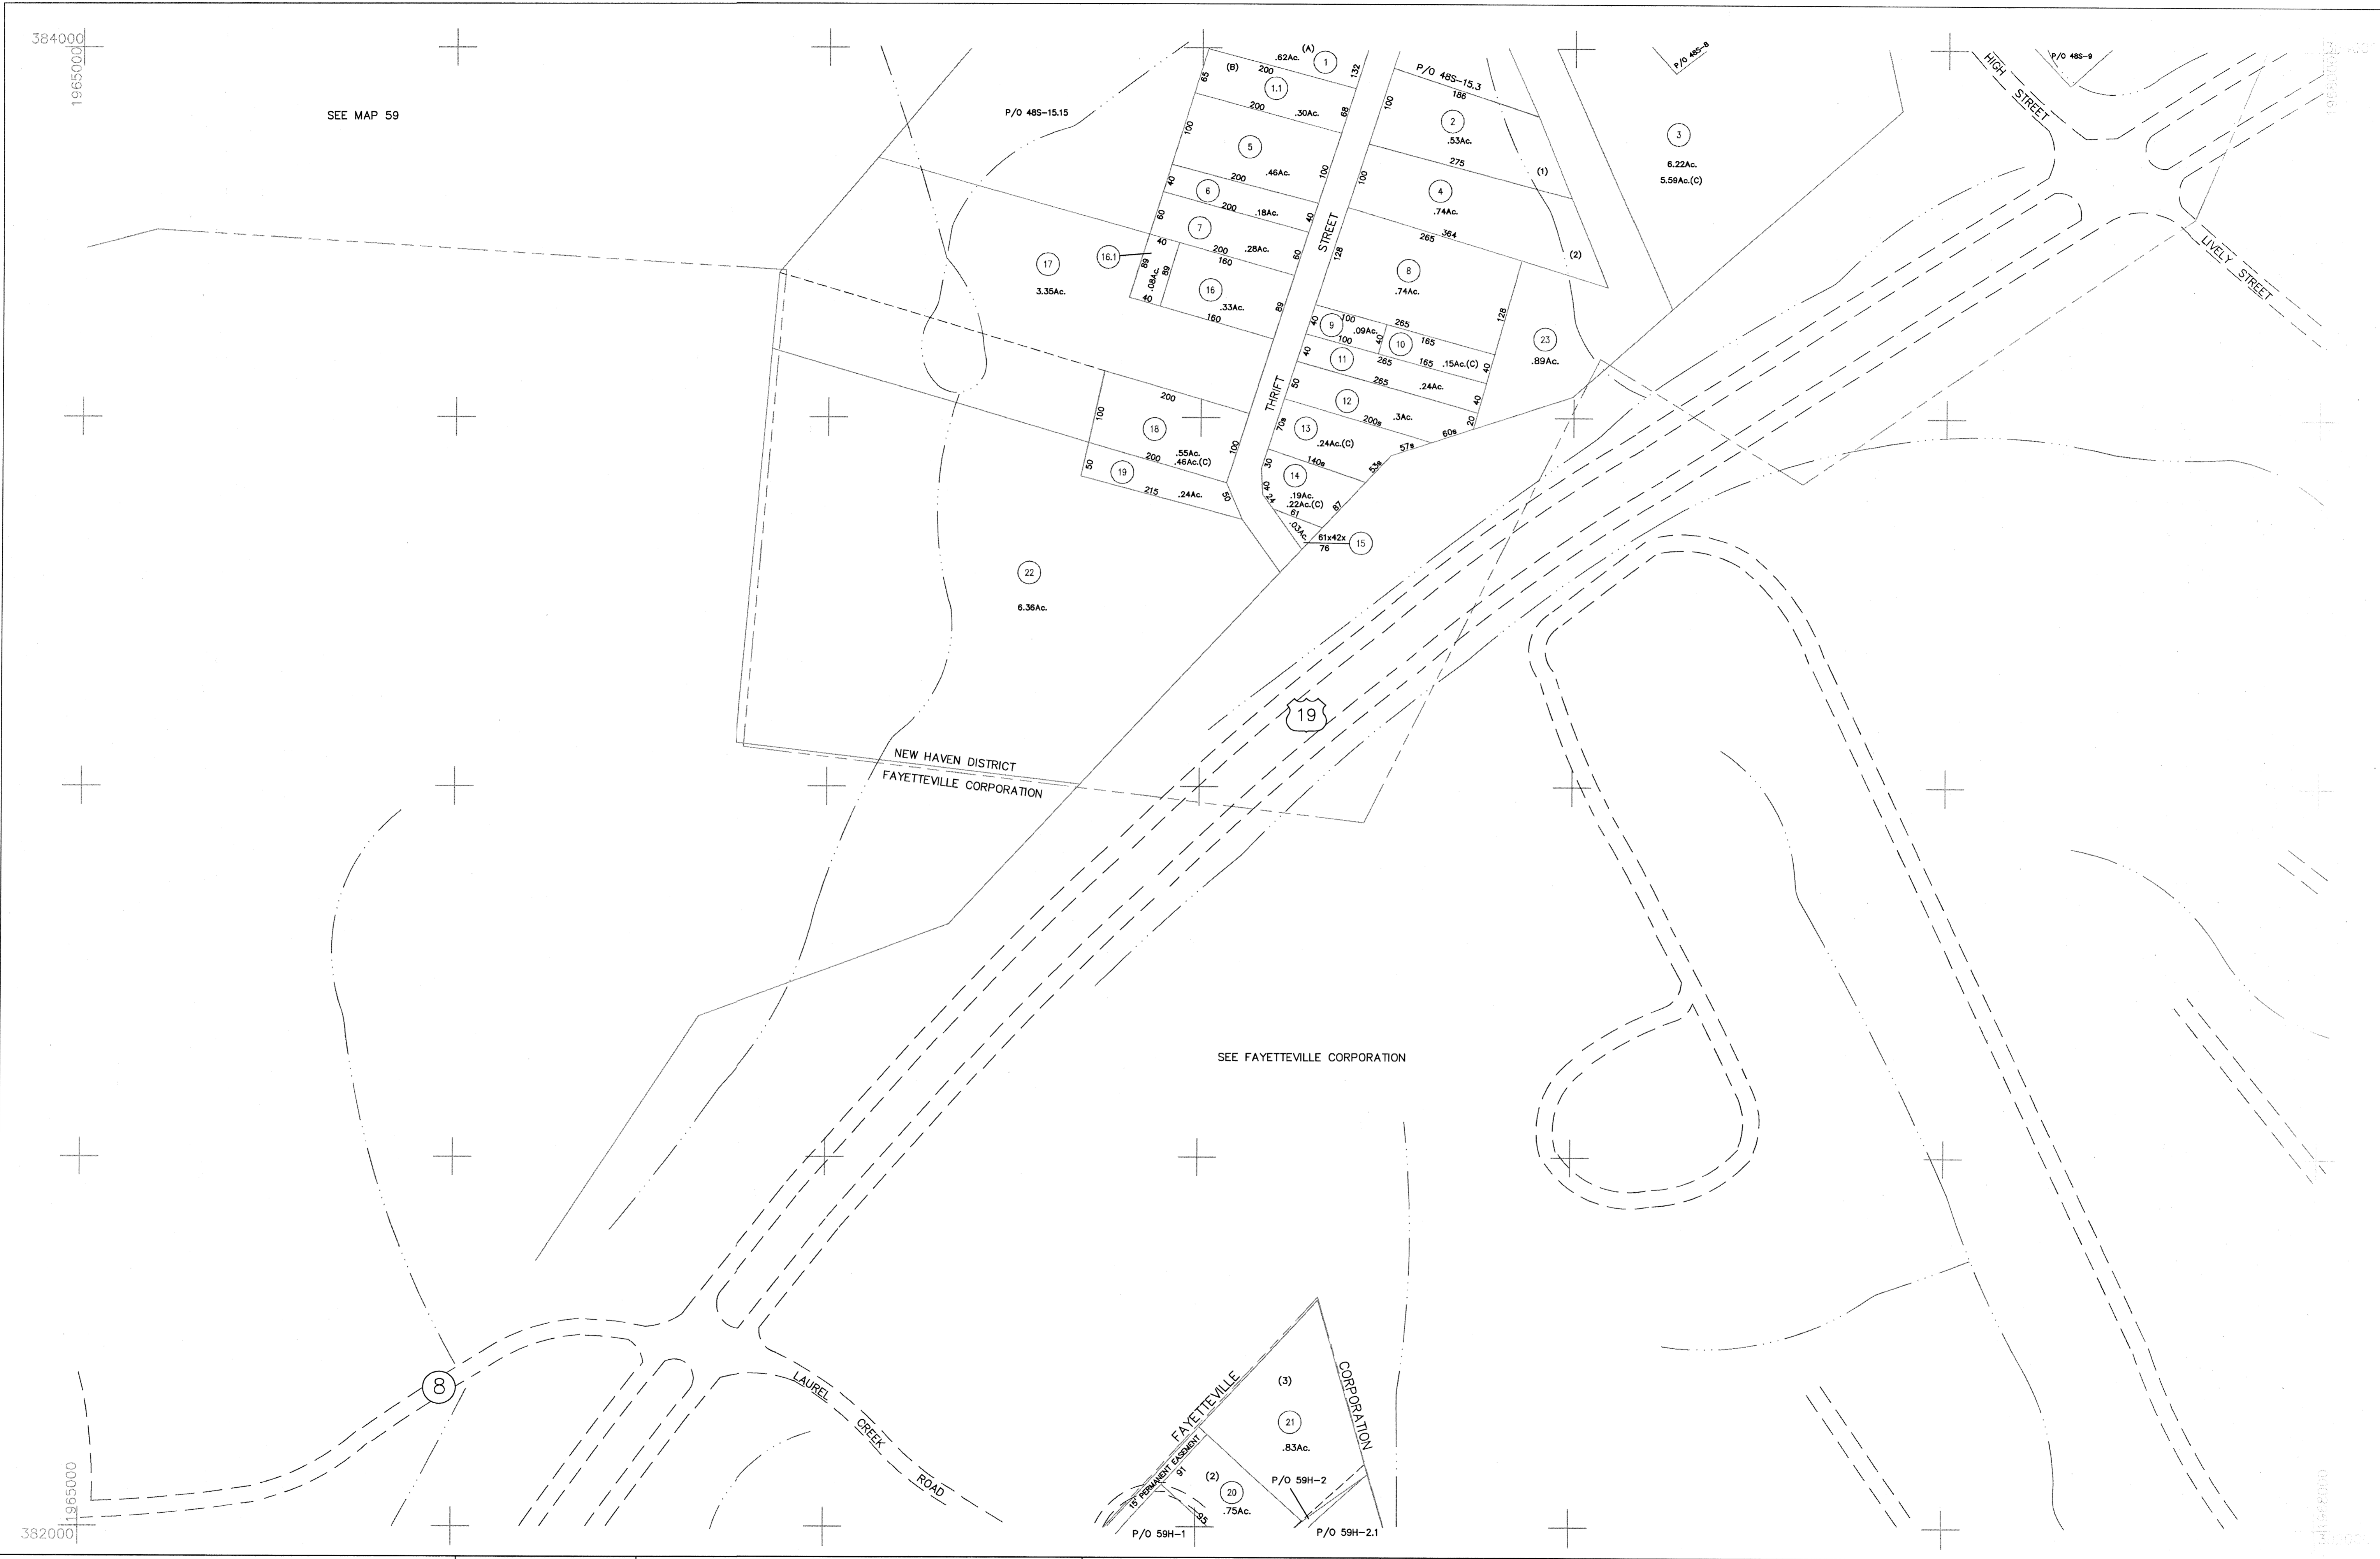

MAP KEY		LEGEND		RESTRICTIONS	REVISIONS	
48	48S49N	Property Line	Original Lot Line or Interior Tract	All tax maps created under the provisions of reappraisal legislation are the property of the County of FAYETTE and the reproduction, copying, distribution or sale of such tax maps or any copies thereof without the written permission of the County Assessor is prohibited.	PLOTTED 6/14/95	
59C	59D 60	Roadway	Deed Lot Number (15)			
59G	59 60	Water	Parcel or Index Number (e)			
		Corporation Line	Improvement (s)			
		District Line	Railroad (D)			
		County Line	Scaled Dimension (C)			
		State Line	Deeded Acreage			
		Land Hook	Calculated Area			

FAYETTE COUNTY
 STATE OF WEST VIRGINIA
 FAYETTEVILLE, West Virginia

NEW HAVEN DISTRICT
MAP 59D
 COMPUTER FILE 01-59D Date Map: 9/21/94
 Scale: 1" = 100'