


336000  
2025000

334000  
2025000

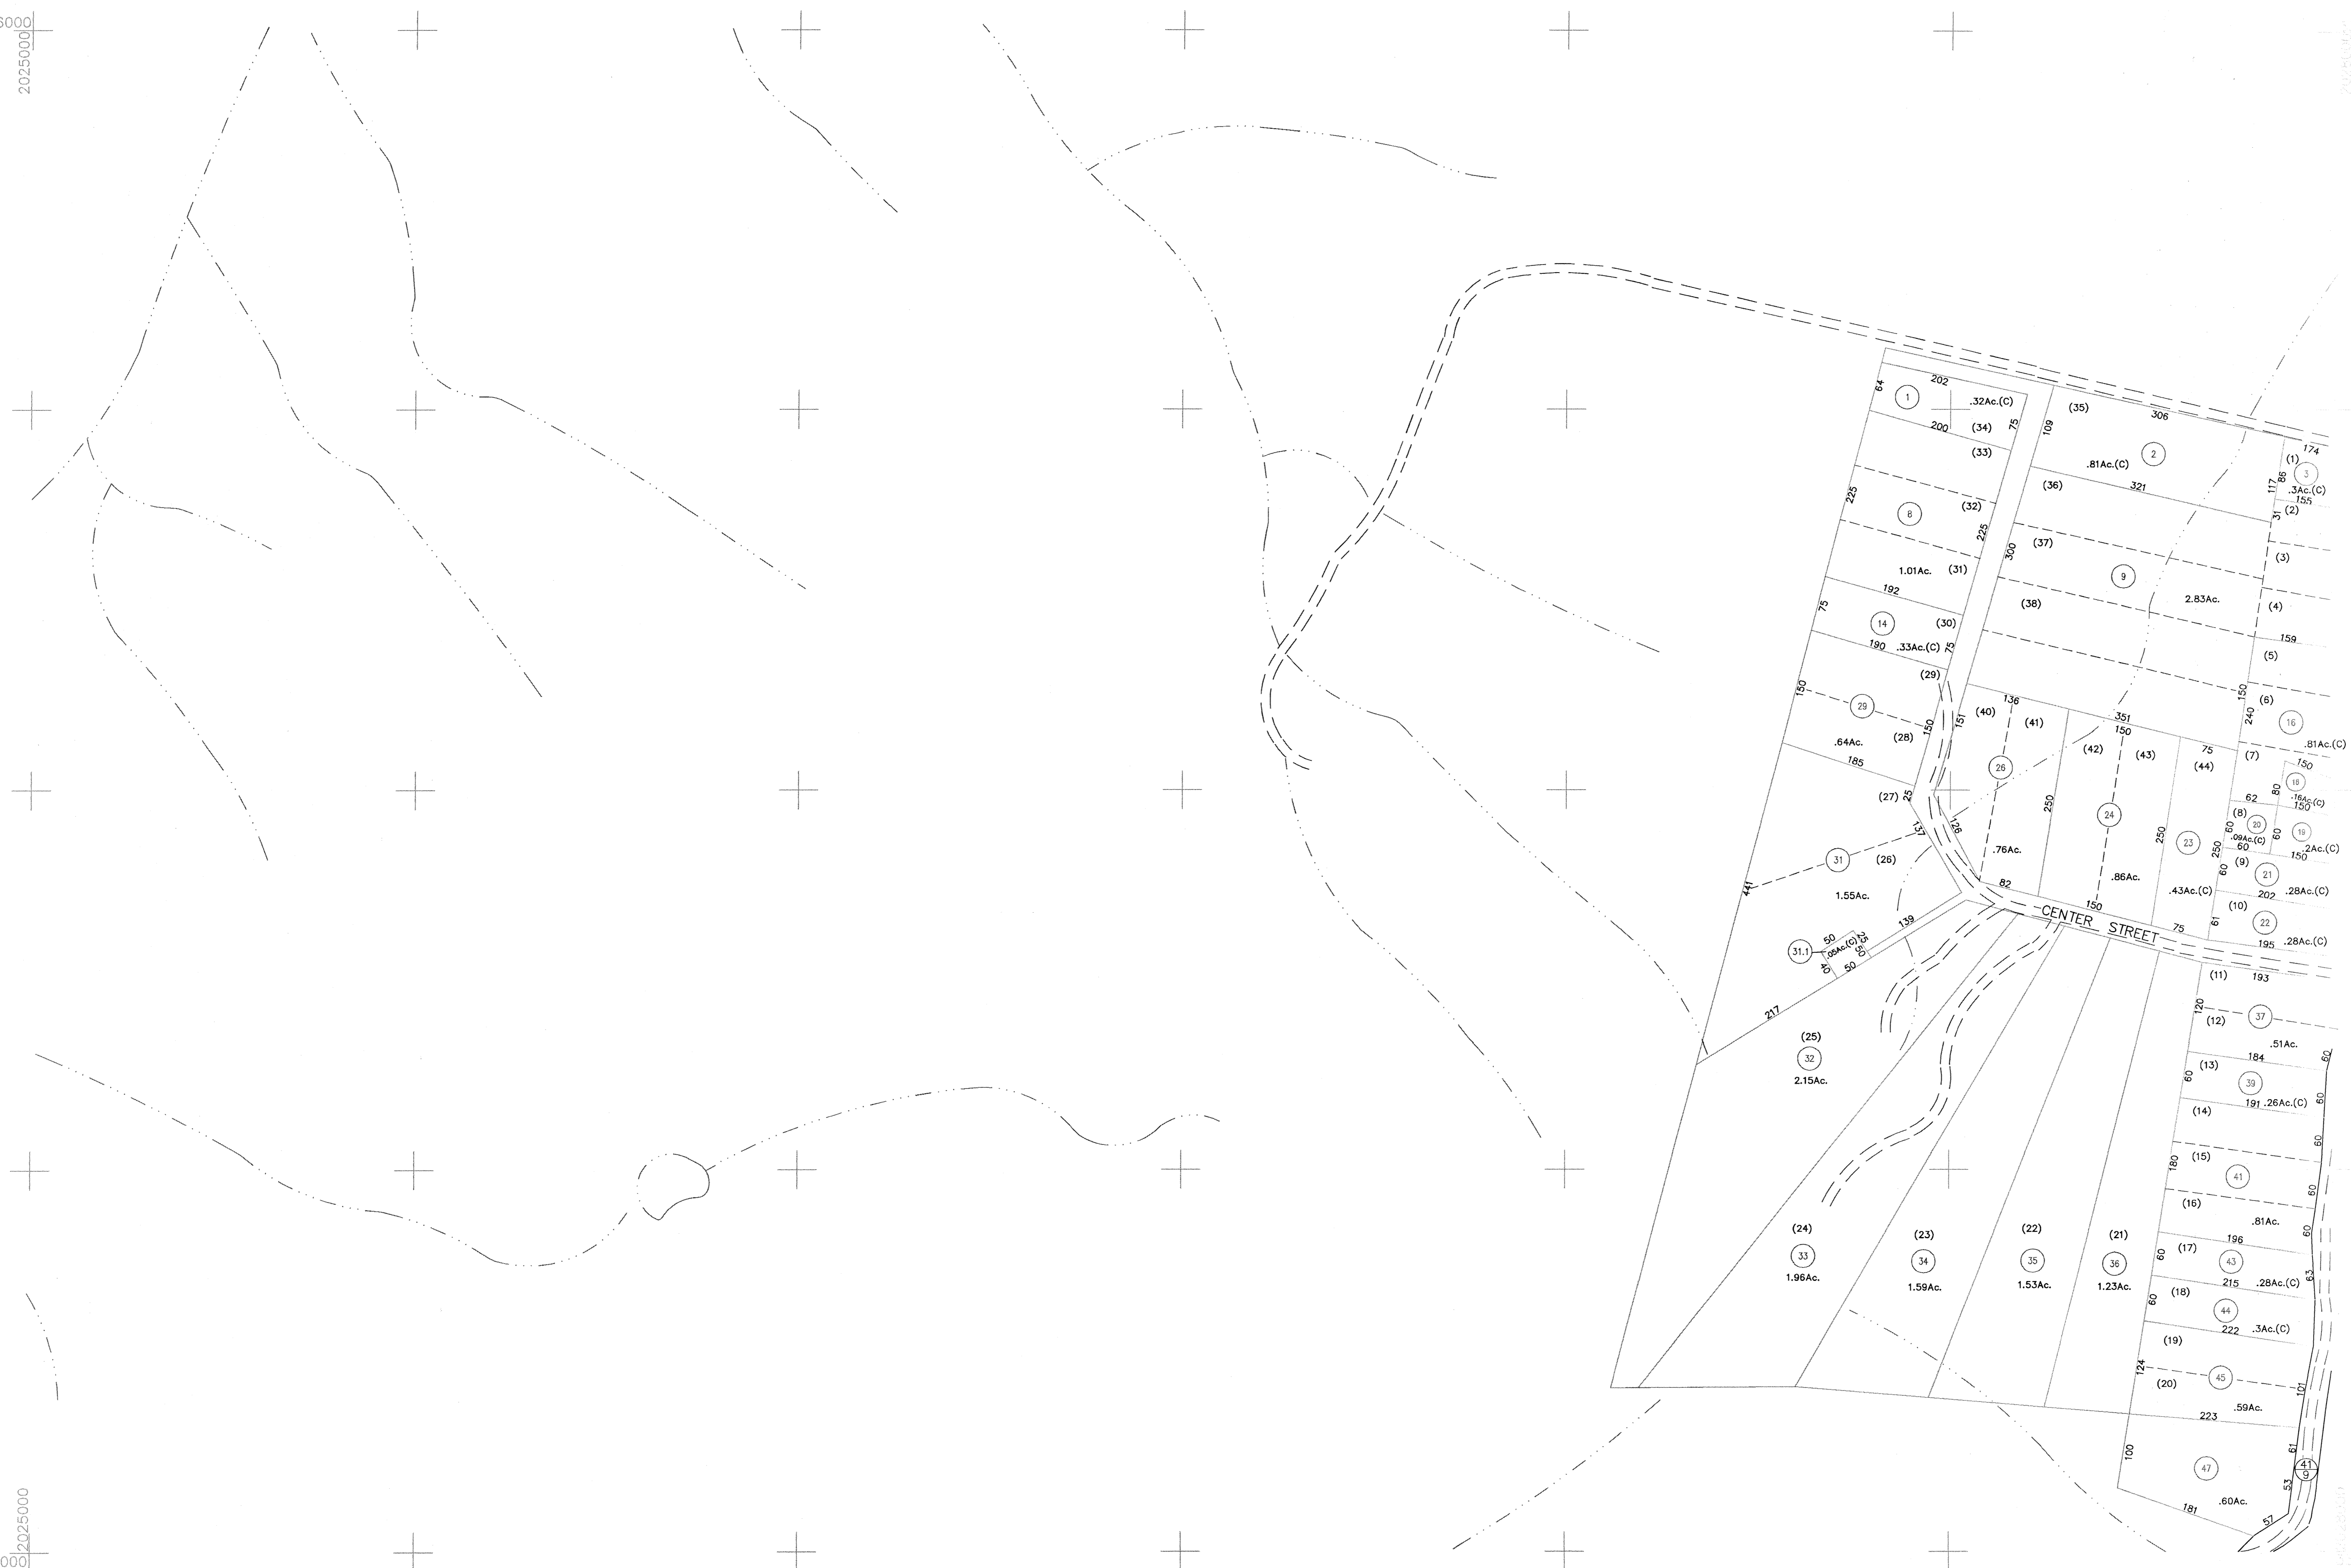

MAP KEY		LEGEND		RESTRICTIONS	REVISIONS	
102R	102S	103N	Property Line	All tax maps created under the provisions of reappraisal legislation are the property of the County of FAYETTE and the reproduction, copying, distribution or sale of such tax maps or any copies thereof without the written permission of the County Assessor is prohibited.	PLOTTED 7/5/95	
109	109D	110A	Roadway			
109	109	110	Water			
			Corporation Line			
			District Line			
			County Line			
			State Line			
			Land Hook			
			Original Lot Line or Interior Tract	(15)		
			Deed Lot Number	(16)		
			Parcel or Index Number	(17)		
			Improvement	(18)		
			Railroad	(19)		
			Scaled Dimension	(20)		
			Deeded Acreage	(21)		
			Calculated Area	(22)		

FAYETTE COUNTY  
STATE OF WEST VIRGINIA  
FAYETTEVILLE, West Virginia

NEW HAVEN  
DISTRICT  
MAP 109D  
COMPUTER FILE 01-109D Date Map: 2/17/95  
Scale: 1" = 100'