


328000
1989000

326000
1989000

SEE MAP 114

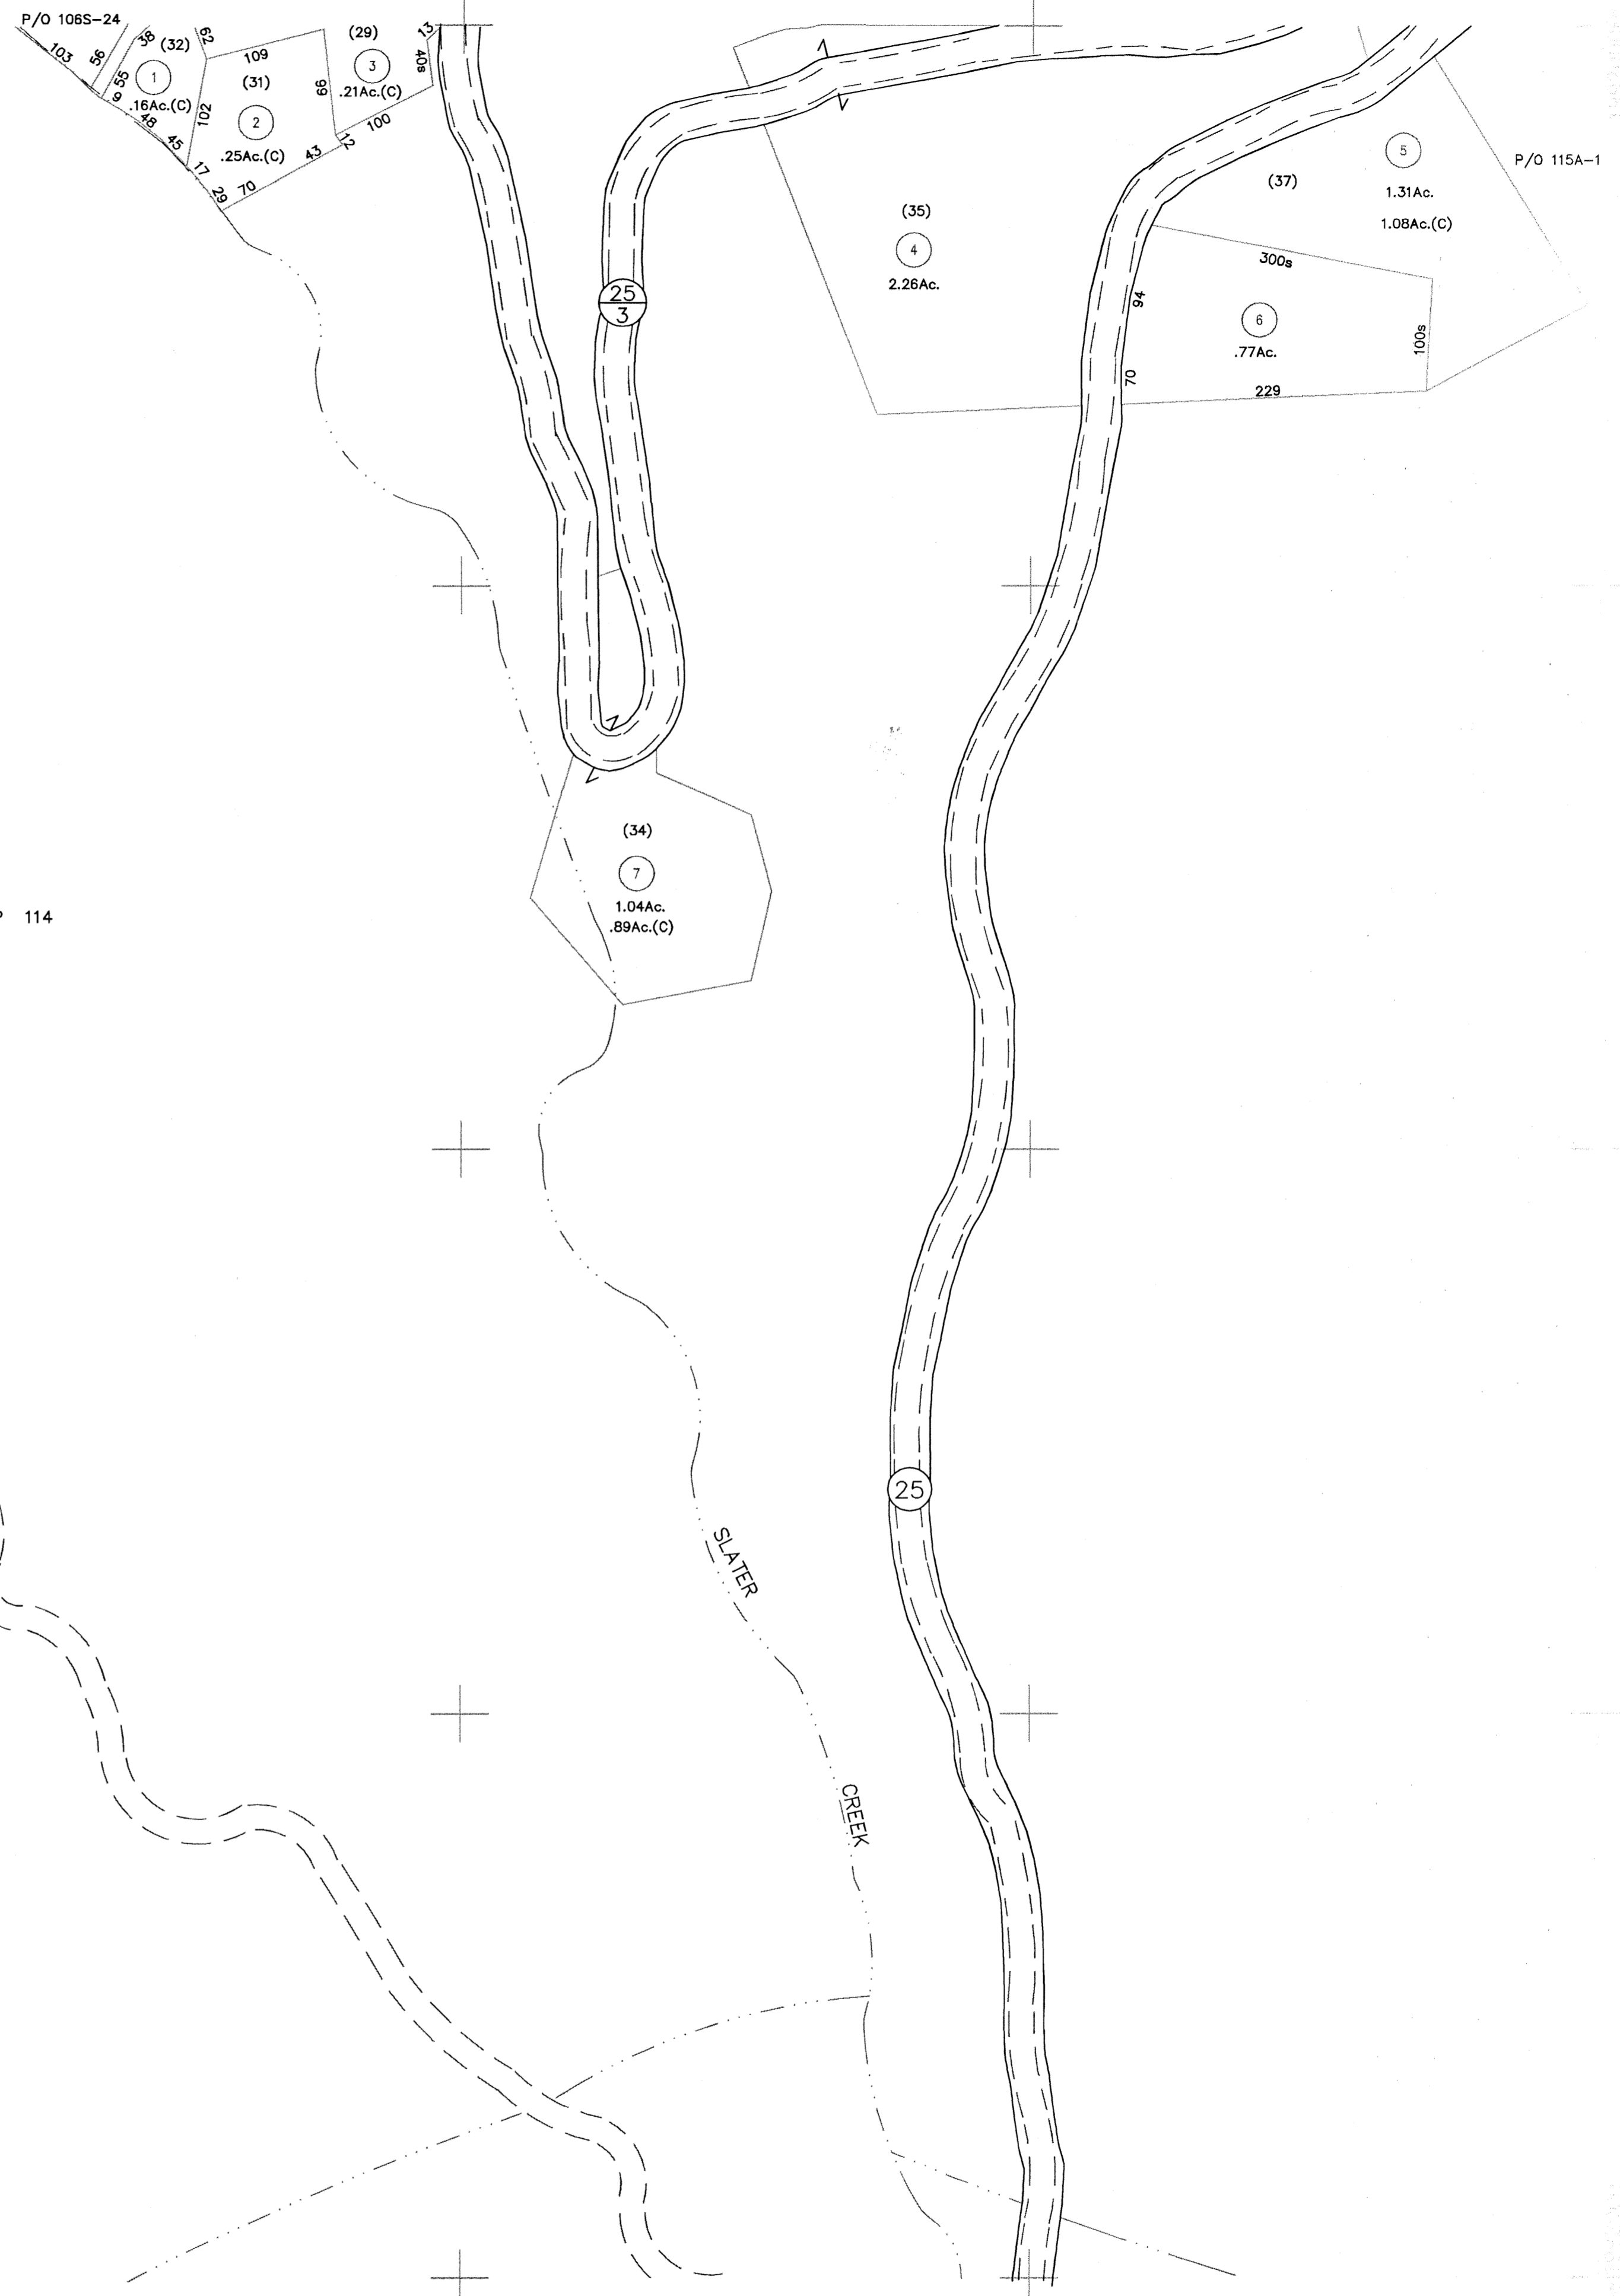

| MAP KEY | | | LEGEND | | RESTRICTIONS | REVISIONS | |
|---------|------|------|------------------|-------------------------------------|--|-----------|--------|
| 106 | 106S | 107N | Property Line | Original Lot Line or Interior Tract | All tax maps created under the provisions of reappraisal legislation are the property of the County of FAYETTE and the reproduction, copying, distribution or sale of such tax maps or any copies thereof without the written permission of the County Assessor is prohibited. | PLOTTED | 7/7/95 |
| 114 | 114D | 115A | Roadway | Deed Lot Number (15) | | | |
| 114 | 114 | 115 | Water | Parcel or Index Number (9) | | | |
| | | | Corporation Line | Improvement (s) | | | |
| | | | District Line | Railroad () | | | |
| | | | County Line | Scaled Dimension (s) | | | |
| | | | State Line | Deeded Acreage (D) | | | |
| | | | Land Hook | Calculated Area (C) | | | |

FAYETTE COUNTY
STATE OF WEST VIRGINIA
FAYETTEVILLE, West Virginia

NEW HAVEN DISTRICT
MAP 114D
COMPUTER FILE 01-114D Date Map: 2/22/95
Scale: 1" = 100'