


376000
1956000

376000
1968000

368000
1956000

368000
1968000

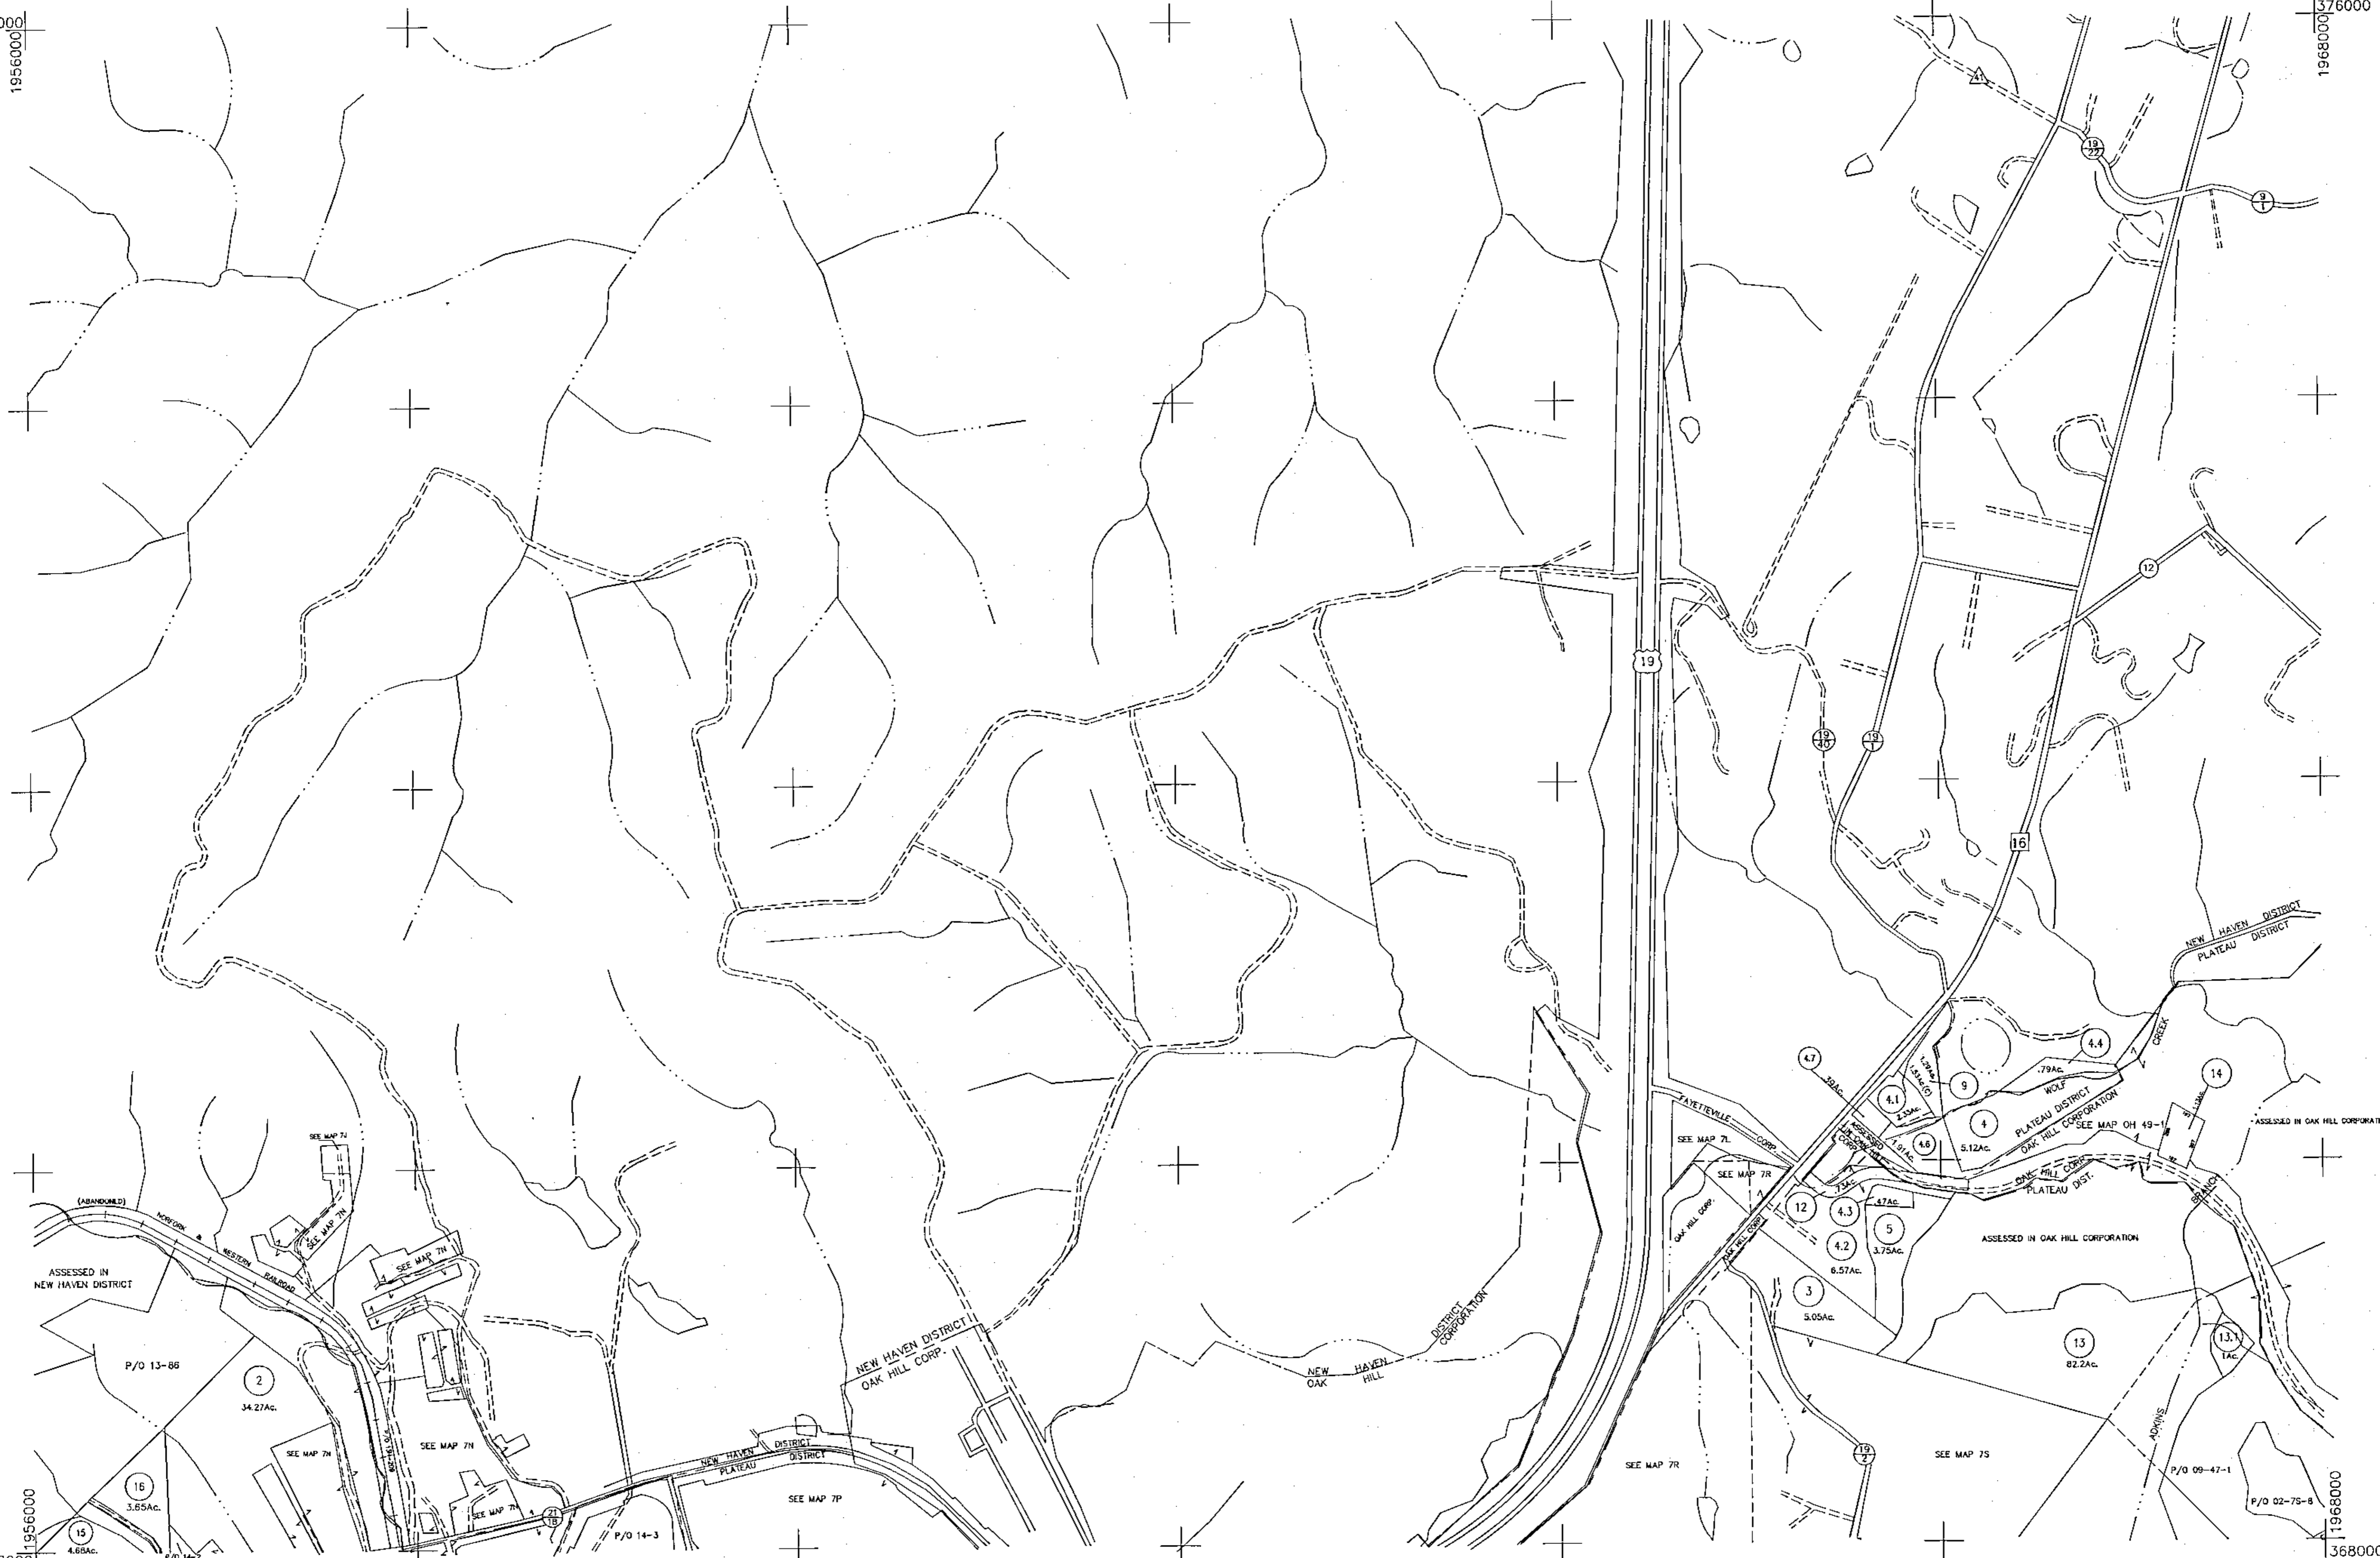

LEGEND

Property Line	---
Roadway	==
Water	~~~~
Corporation Line	---
District Line	---
County Line	---
State Line	---
Land Hook	---

LEGEND (continued)

Original Lot Line or Interior Tract	---
Deed Lot Number	(15)
Parcel or Index Number	(9)
Improvement	•
Railroad	
Scaled Dimension	s
Deeded Acreage	(D)
Calculated Area	(C)

RESTRICTIONS

All tax maps created under the provisions of reappraisal legislation are the property of the County of FAYETTE and the reproduction, copying, distribution or sale of such tax maps or any copies thereof without the written permission of the County Assessor is prohibited.

REVISIONS

PLOTTED	7/19/94
REVISED	10/27/11
REVISED	1/30/12
REVISED	2/21/12
REVISED	6/19/12
REVISED	11/8/12

FAYETTE COUNTY
STATE OF WEST VIRGINIA
FAYETTEVILLE, West Virginia

PLATEAU DISTRICT
MAP 7
COMPUTER FILE 02-07 Date Map: 6/24/92
Scale: 1" = 400'