


346000

346000

1959000

1962000

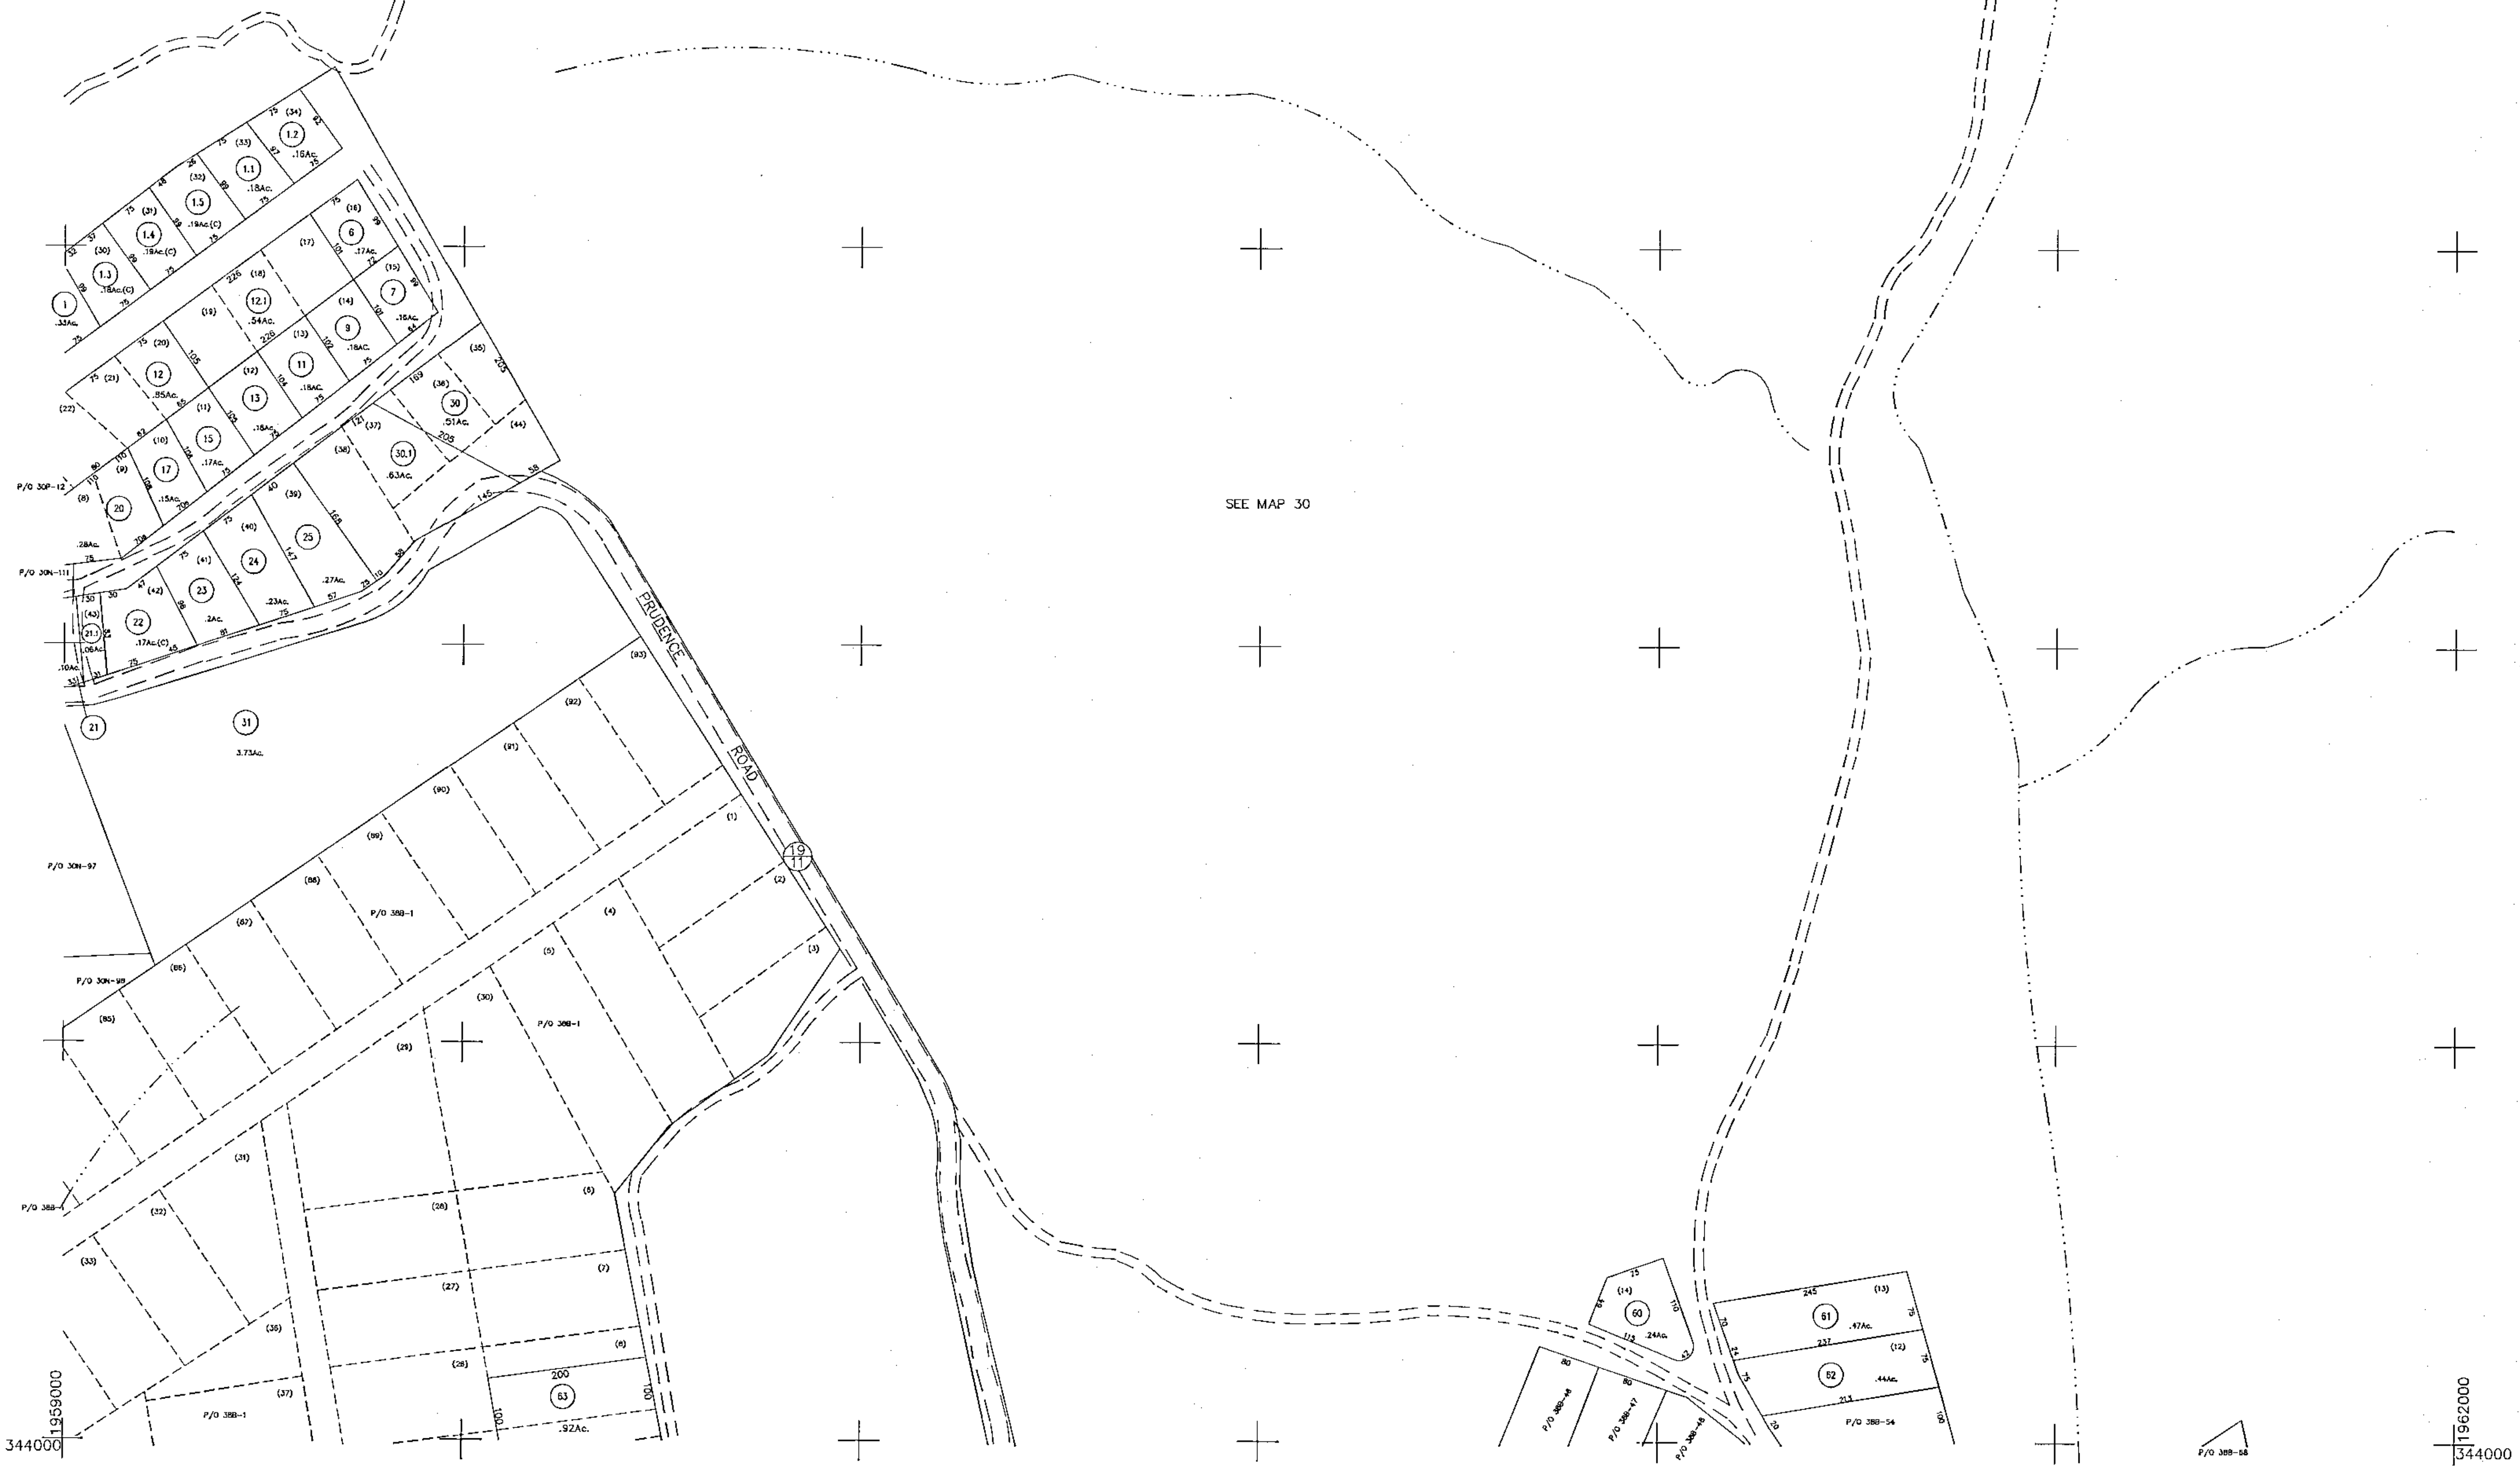

344000

344000

| MAP KEY |     |     |
|---------|-----|-----|
| 30J     | 30K | 30L |
| 30N     | 30P | 30  |
| 38A     | 38B | 38C |

| LEGEND           |   |
|------------------|---|
| Property Line    | — |
| Roadway          | — |
| Water            | ~ |
| Corporation Line | — |
| District Line    | — |
| County Line      | — |
| State Line       | — |
| Land Hook        | — |

| LEGEND                              |      |
|-------------------------------------|------|
| Original Lot Line or Interior Fract | —    |
| Deed Lot Number                     | (15) |
| Parcel or Index Number              | ⊙    |
| Improvement                         | •    |
| Railroad                            | —    |
| Scaled Dimension                    |      |
| Deeded Acreage                      | s    |
| Calculated Area                     | (D)  |
|                                     | (C)  |

**RESTRICTIONS**

All tax maps created under the provisions of reappraisal legislation are the property of the County of FAYETTE and the reproduction, copying, distribution or sale of such tax maps or any copies thereof without the written permission of the County Assessor is prohibited.

| REVISIONS |         |
|-----------|---------|
| PLOTTED   | 7/24/95 |
| REVISED   | 7/20/12 |
| REVISED   | 9/4/12  |
|           |         |
|           |         |
|           |         |
|           |         |
|           |         |

**FAYETTE COUNTY**  
STATE OF WEST VIRGINIA  
FAYETTEVILLE, West Virginia

**PLATEAU DISTRICT**  
MAP 30P  
COMPUTER FILE 02-30P Date Map: 5/13/93  
Scale: 1" = 100'