


338000
1917000

338000
1917000

SEE MAP 34

SEE MAP 34

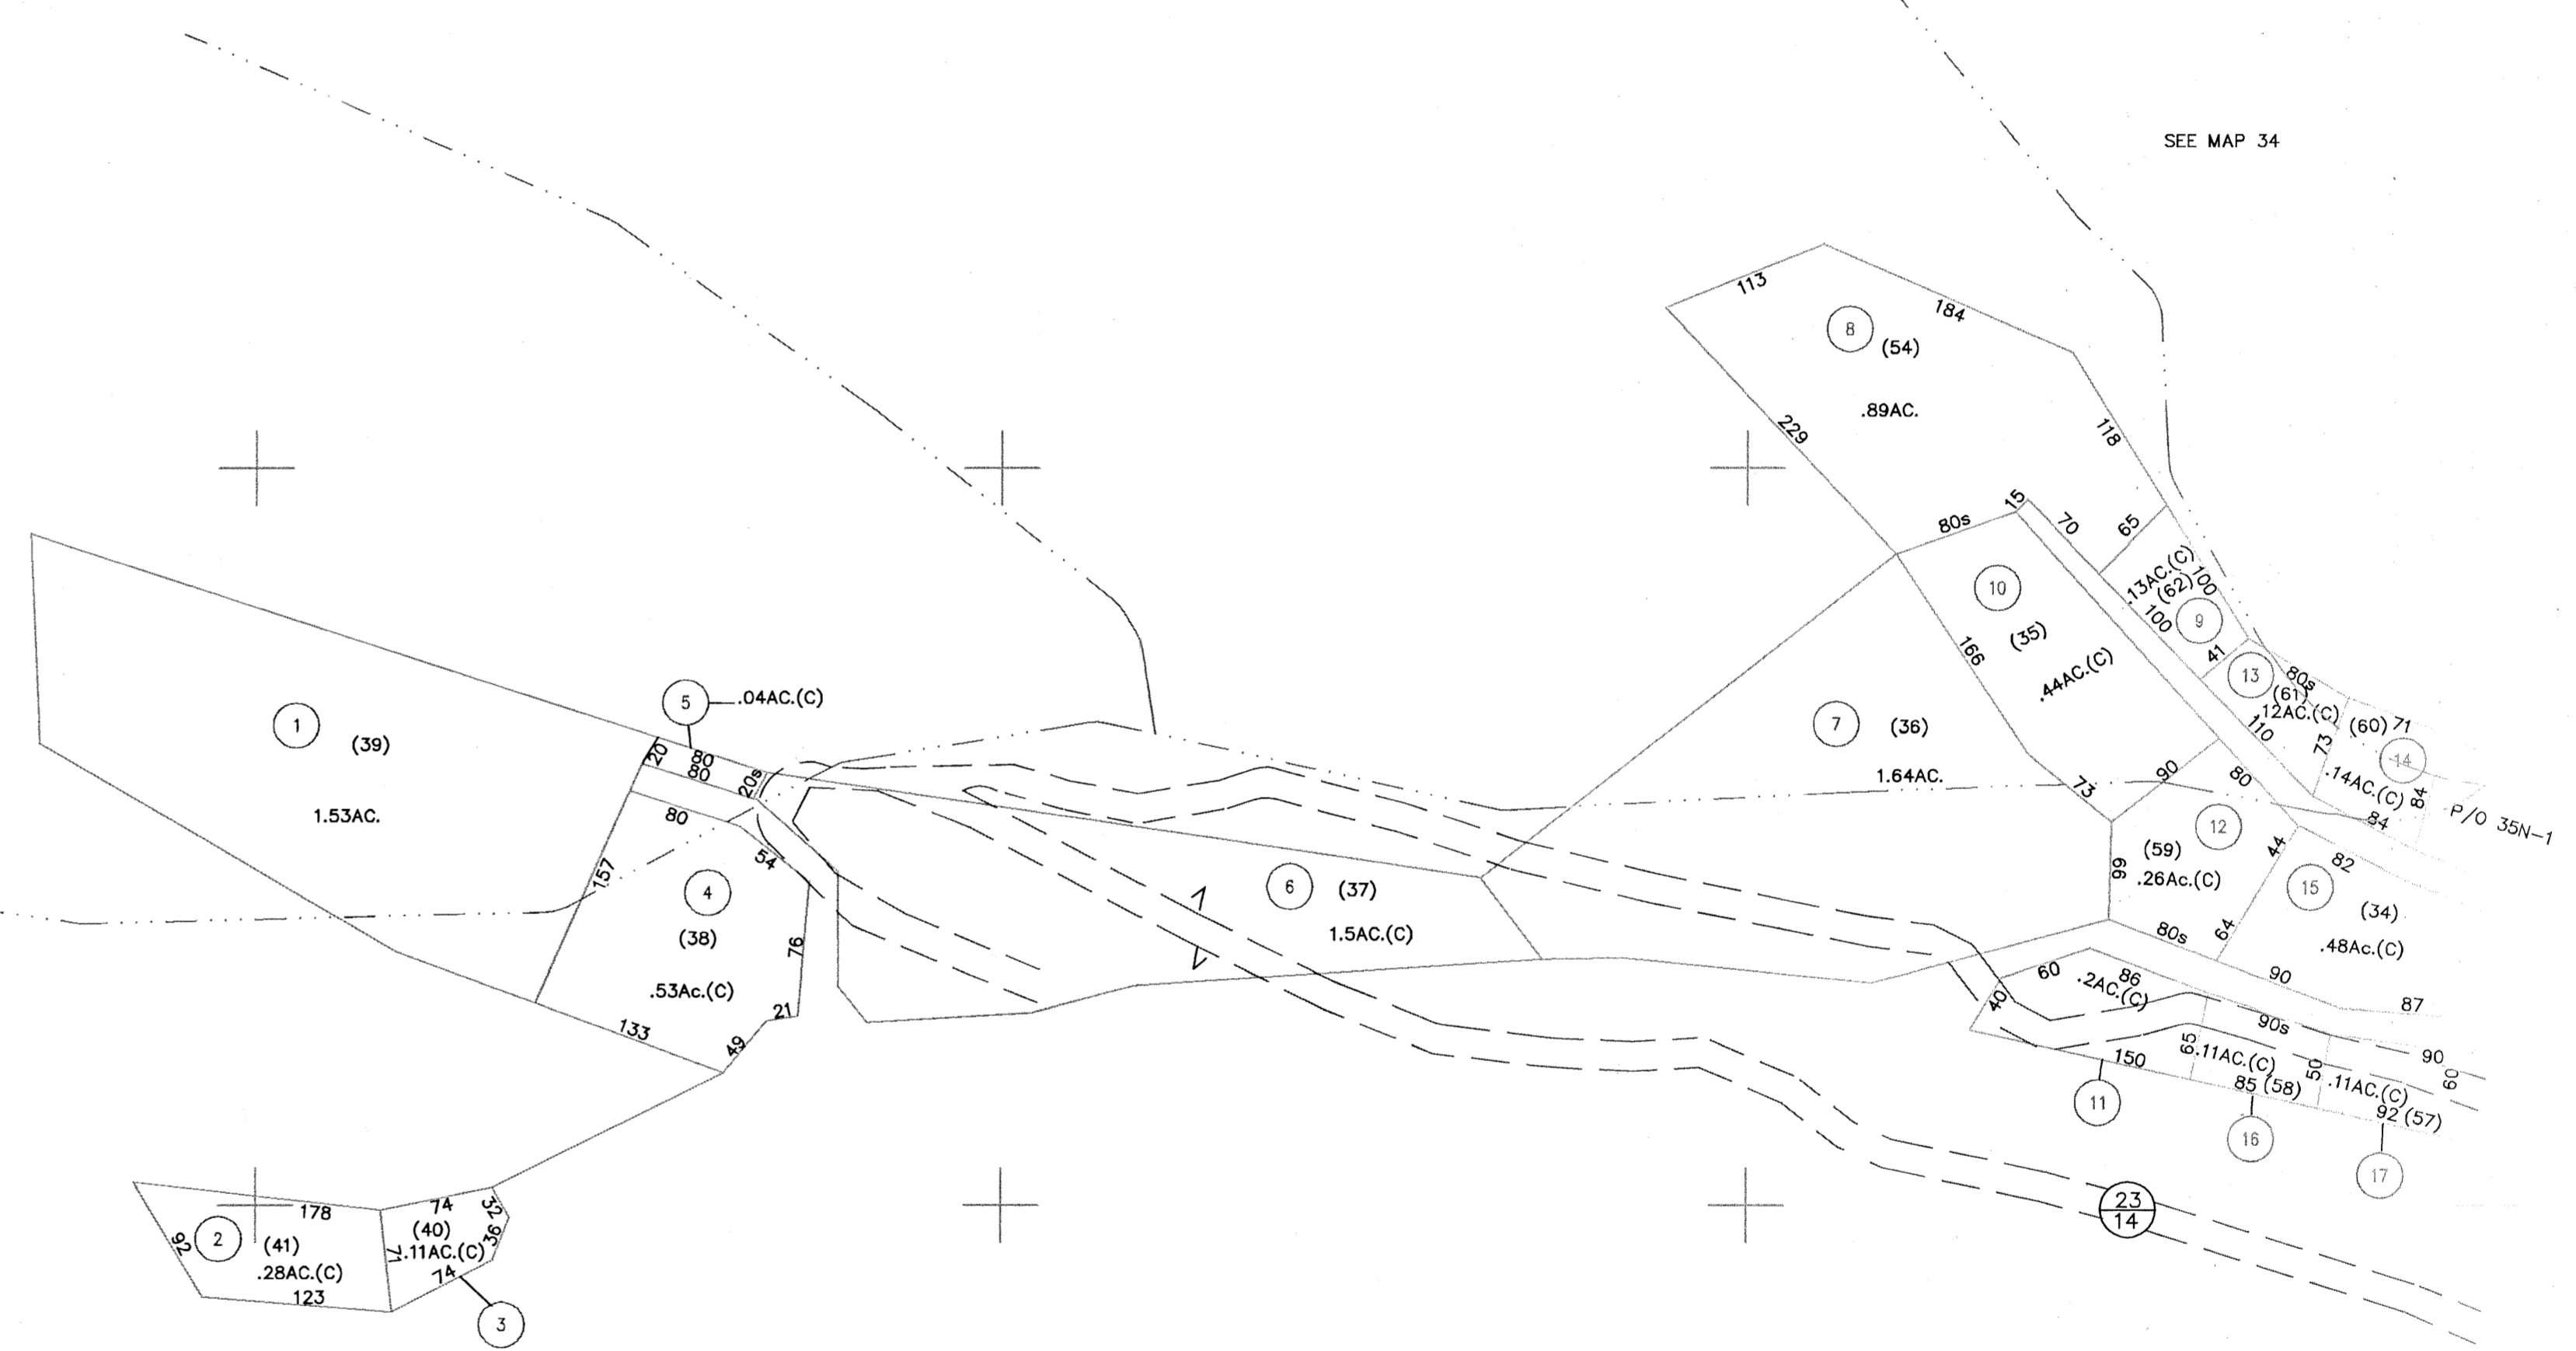

MAP KEY		
34	34	35
34	34S	35N
42	42D	43A

LEGEND	
Property Line	—
Roadway	==
Water	~
Corporation Line	—
District Line	---
County Line	----
State Line
Land Hook	-z-
Original Lot Line or Interior Tract	---(15)---
Deed Lot Number	(15)
Parcel or Index Number	Ⓢ
Improvement	
Railroad	
Scaled Dimension	s
Deeded Acreage	(D)
Calculated Area	(C)

RESTRICTIONS

All tax maps created under the provisions of reappraisal legislation are the property of the County of FAYETTE and the reproduction, copying, distribution or sale of such tax maps or any copies thereof without the written permission of the County Assessor is prohibited.

REVISIONS	
PLOTTED	7/25/95

FAYETTE COUNTY
STATE OF WEST VIRGINIA
FAYETTEVILLE, West Virginia

PLATEAU DISTRICT
MAP 34S
COMPUTER FILE 02-34S Date Map: 6/1/93
Scale: 1" = 100'