


344000
1980000

LOCATION ?
20 .33 Ac.

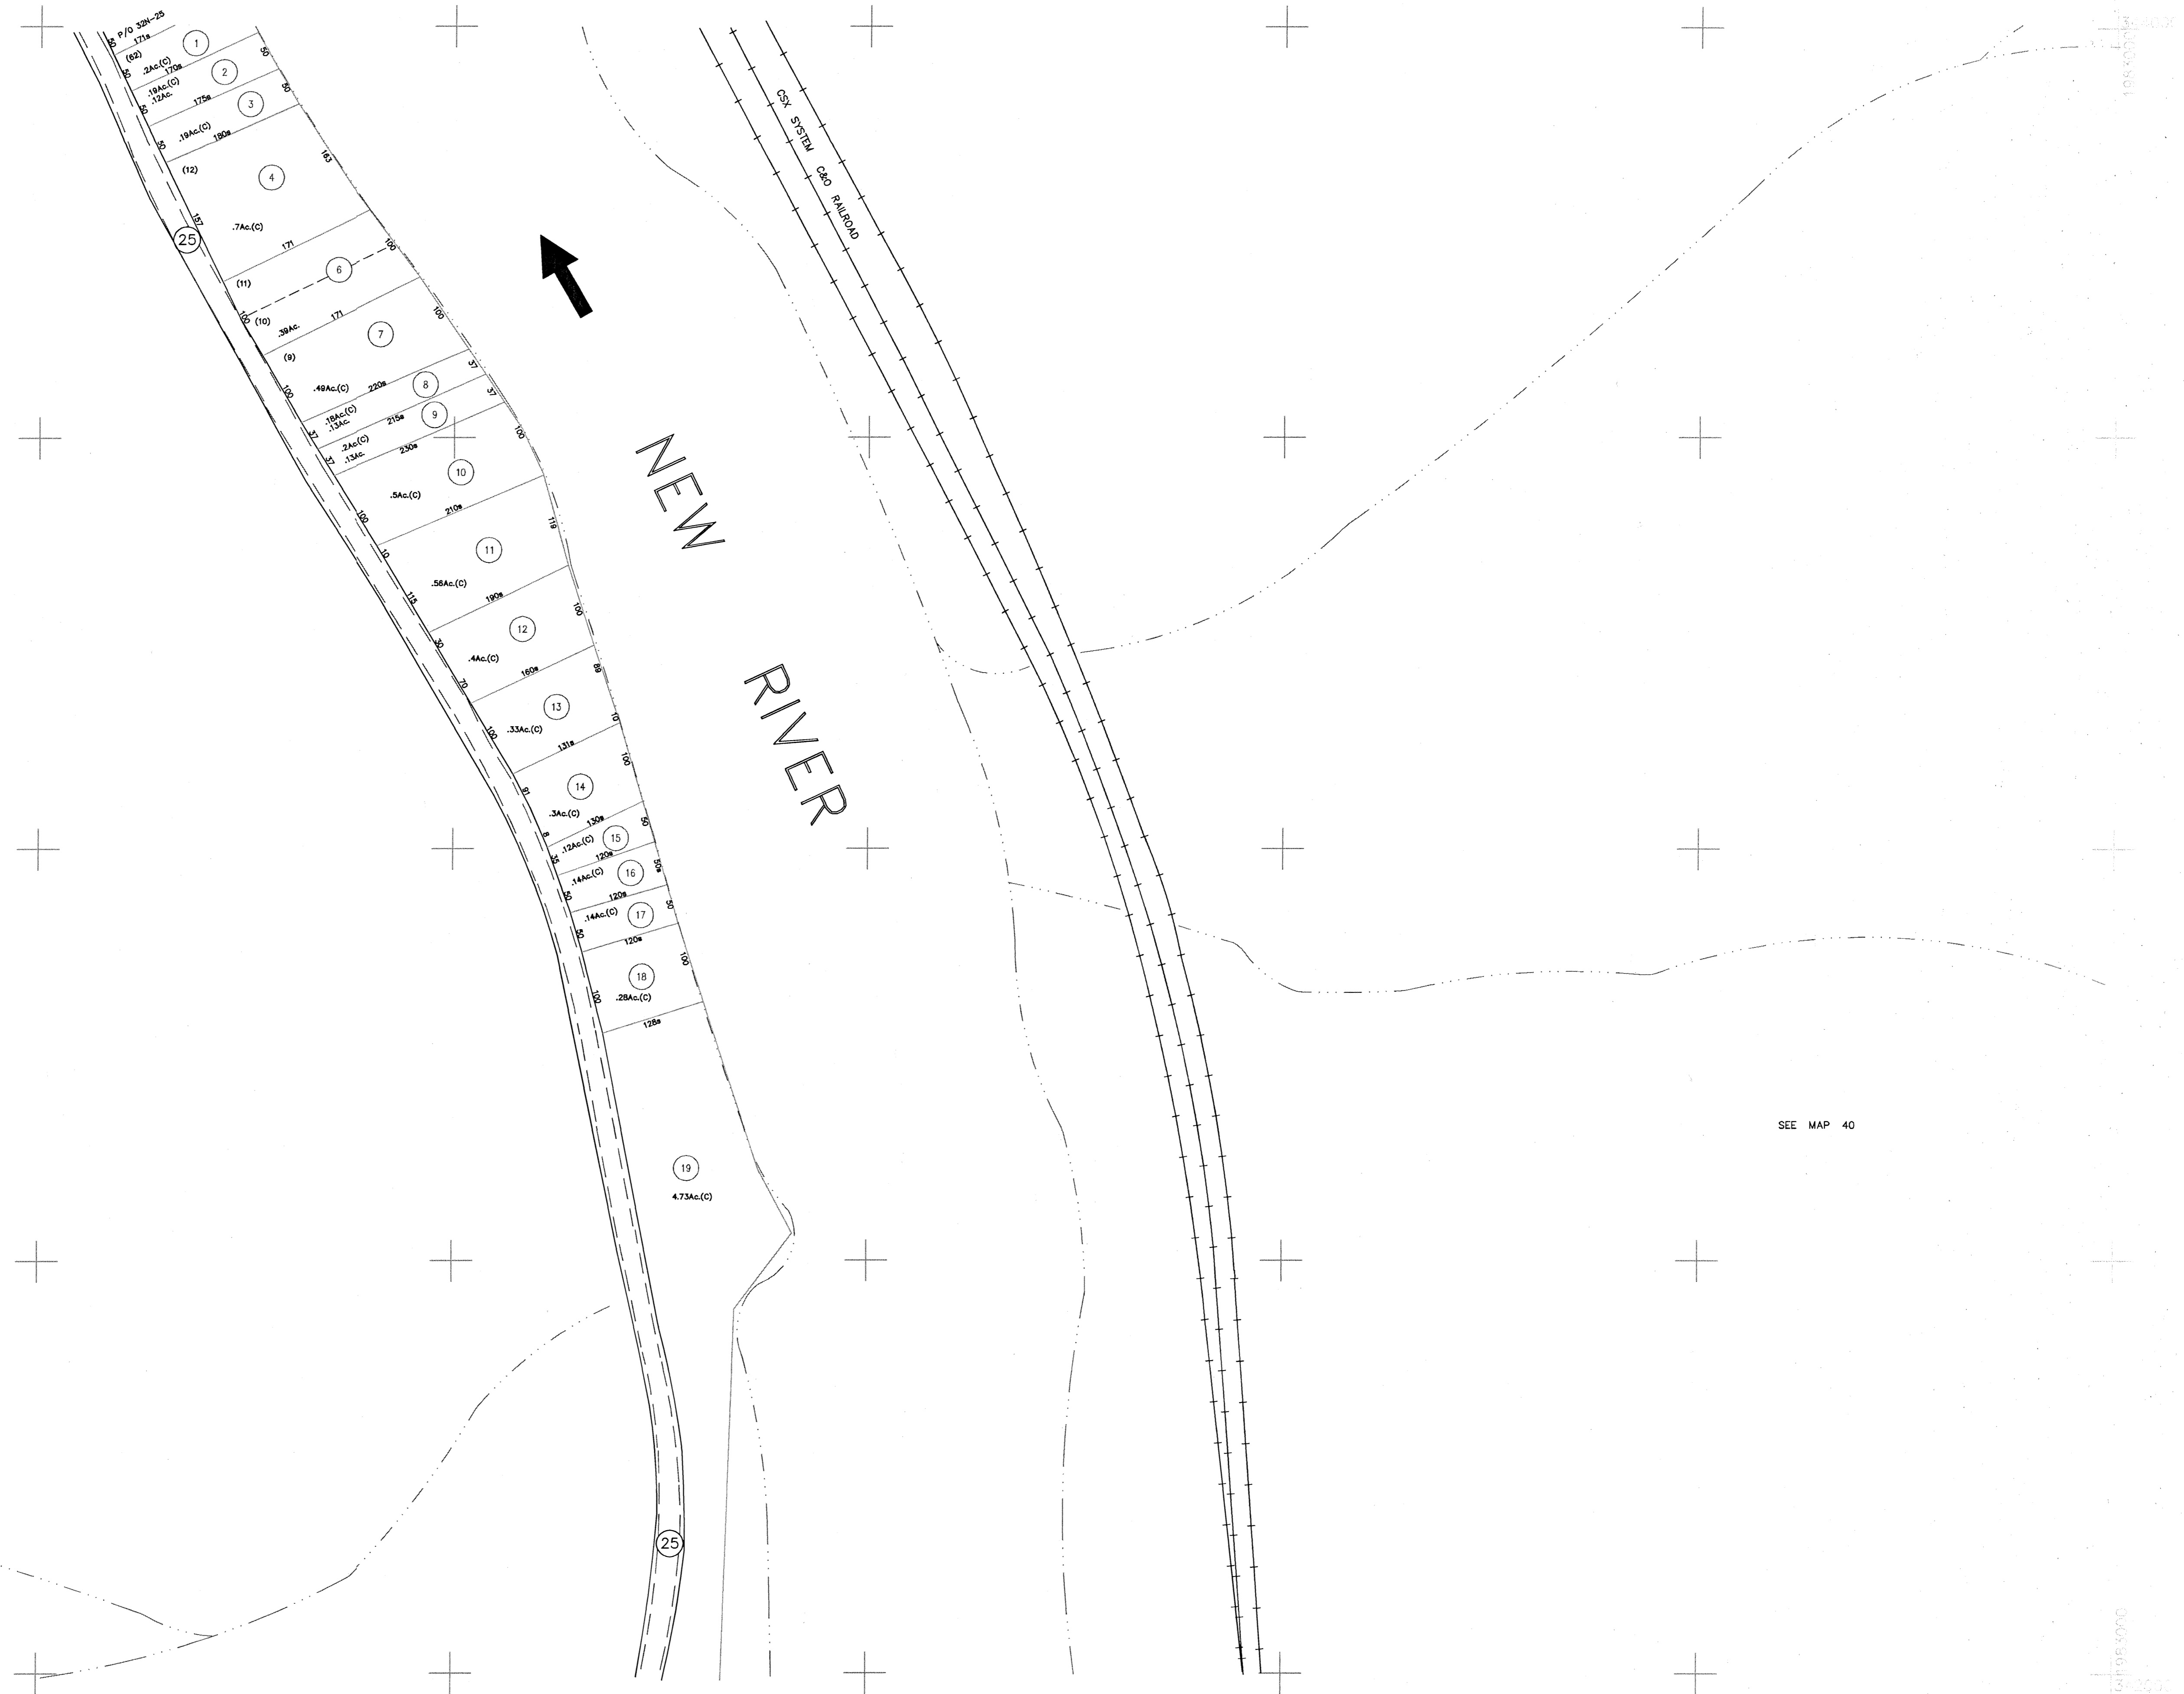

342000
1980000

344000
1980000

MAP KEY			LEGEND		RESTRICTIONS	REVISIONS	
31S	32N	32	Property Line	Original Lot Line or Interior Tract	All tax maps created under the provisions of reappraisal legislation are the property of the County of FAYETTE and the reproduction, copying, distribution or sale of such tax maps or any copies thereof without the written permission of the County Assessor is prohibited.	PLOTTED 7/28/95	
39	40A	40	Roadway	Deed Lot Number (15)			
			Water	Parcel or Index Number (9)			
			Corporation Line	Improvement			
			District Line	Railroad			
			County Line	Scaled Dimension			
			State Line	Deeded Acreage (D)			
			Land Hook	Calculated Area (C)			

FAYETTE COUNTY
 STATE OF WEST VIRGINIA
 FAYETTEVILLE, West Virginia

PLATEAU DISTRICT
 MAP 40A
 COMPUTER FILE 02-40A Date Map: 10/9/93
 Scale: 1" = 100'