


418000

418000

416000

416000

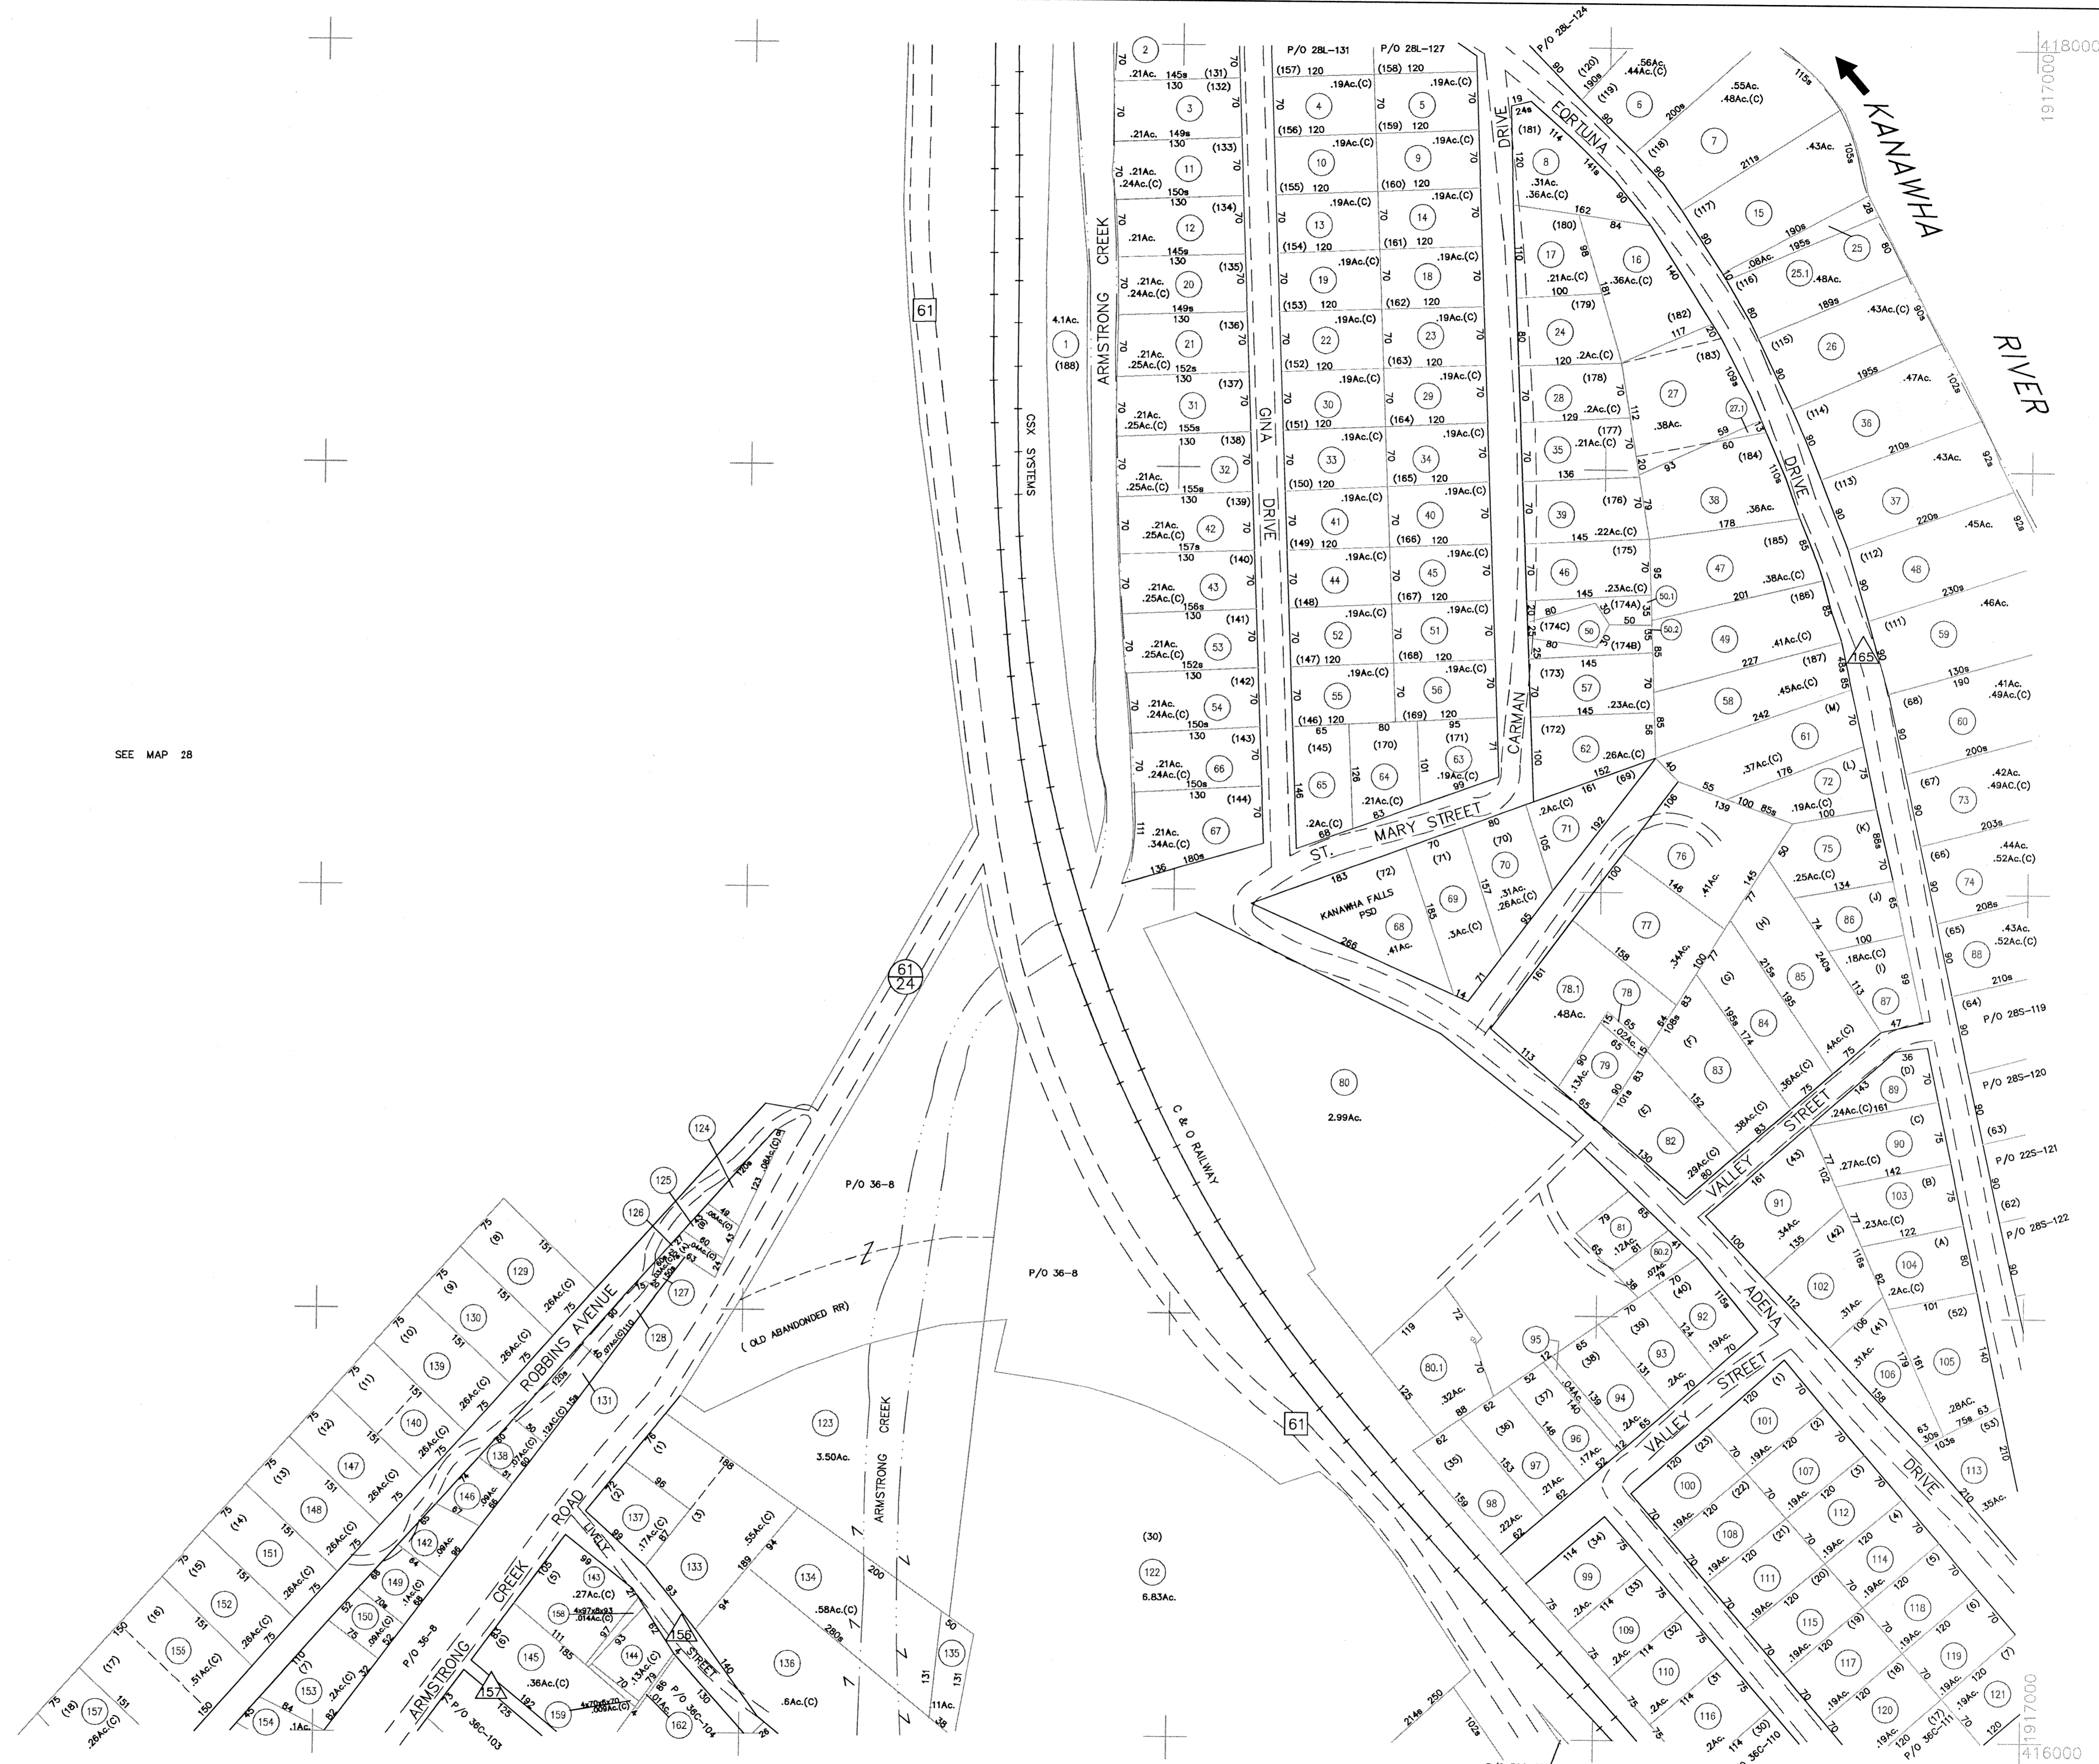

SEE MAP 28

MAP KEY		
28	28L	28M
28	28R	28S
36B	36C	36D

LEGEND	
Property Line	———
Roadway	———
Water	~~~~~
Corporation Line	———
District Line	———
County Line	———
State Line	———
Land Hook	z
Original Lot Line or Interior Tract	---(15)---
Deed Lot Number	(15)
Parcel or Index Number	⑨
Improvement	o
Railroad	——+——
Scaled Dimension	s
Deeded Acreage	(D)
Calculated Area	(C)

**RESTRICTIONS**

All tax maps created under the provisions of reappraisal legislation are the property of the County of FAYETTE and the reproduction, copying, distribution or sale of such tax maps or any copies thereof without the written permission of the County Assessor is prohibited.

REVISIONS	

**FAYETTE COUNTY**  
**STATE OF WEST VIRGINIA**  
 FAYETTEVILLE, West Virginia

**VALLEY DISTRICT**  
**MAP 28R**  
 COMPUTER FILE 03-28R Date Map: 8/10/95  
 Scale: 1" = 100'