

414000


414000

1911000

1914000

SEE MAP 36

SEE MAP 36

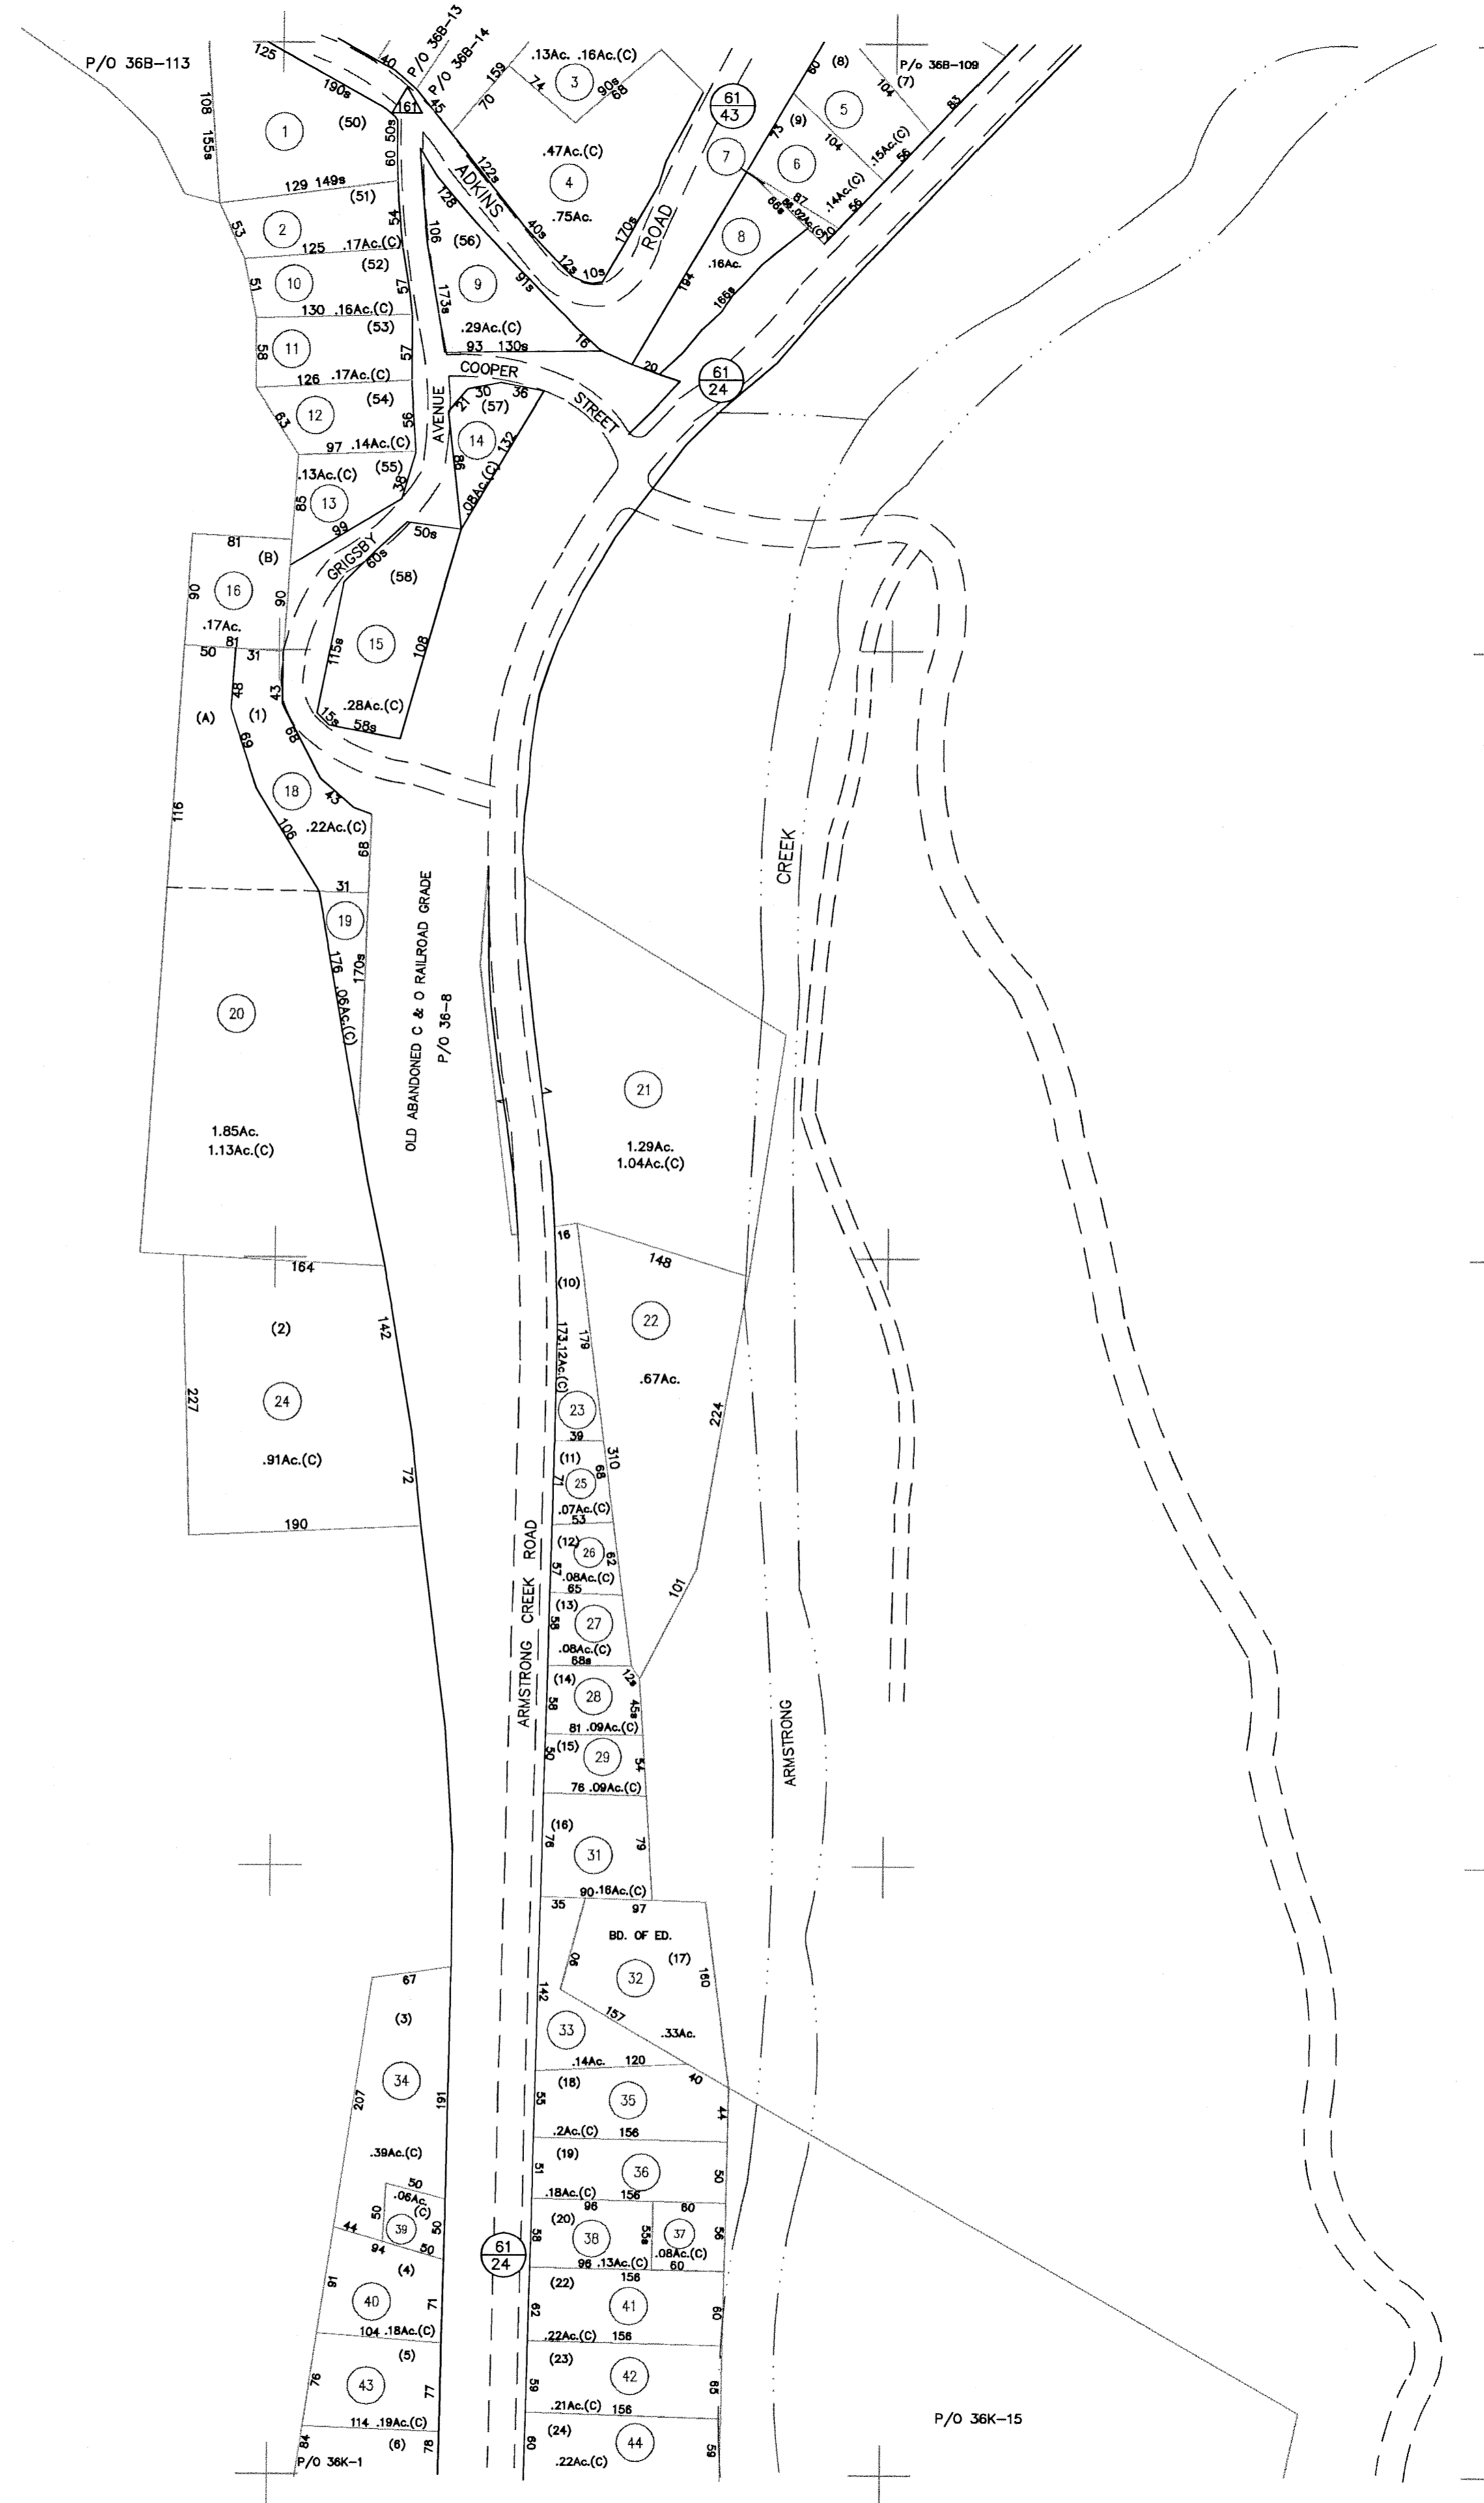

412000

412000

1911000

1914000

MAP KEY			LEGEND			RESTRICTIONS			REVISIONS			FAYETTE COUNTY STATE OF WEST VIRGINIA FAYETTEVILLE, West Virginia		VALLEY DISTRICT MAP 36F COMPUTER FILE 03-36F Date Map:9/15/95 Scale: 1" = 100'	
36	36B	36C	Property Line	-----	Original Lot Line or Interior Tract	-----	All tax maps created under the provisions of reappraisal legislation are the property of the County of FAYETTE and the reproduction, copying, distribution or sale of such tax maps or any copies thereof without the written permission of the County Assessor is prohibited.								
36	36F	36	Roadway	====	Deed Lot Number	(15)									
36	36K	36	Water	~~~~	Parcel or Index Number	(9)									
			Corporation Line	-----	Improvement	o									
			District Line	-----	Railroad	++++									
			County Line	-----	Scaled Dimension	s									
			State Line	-----	Deeded Acreage	(D)									
			Land Hook	z	Calculated Area	(C)									