

402000
1905000


402000
1908000

SEE MAP 41

SEE MAP 41

400000
1905000

400000
1908000

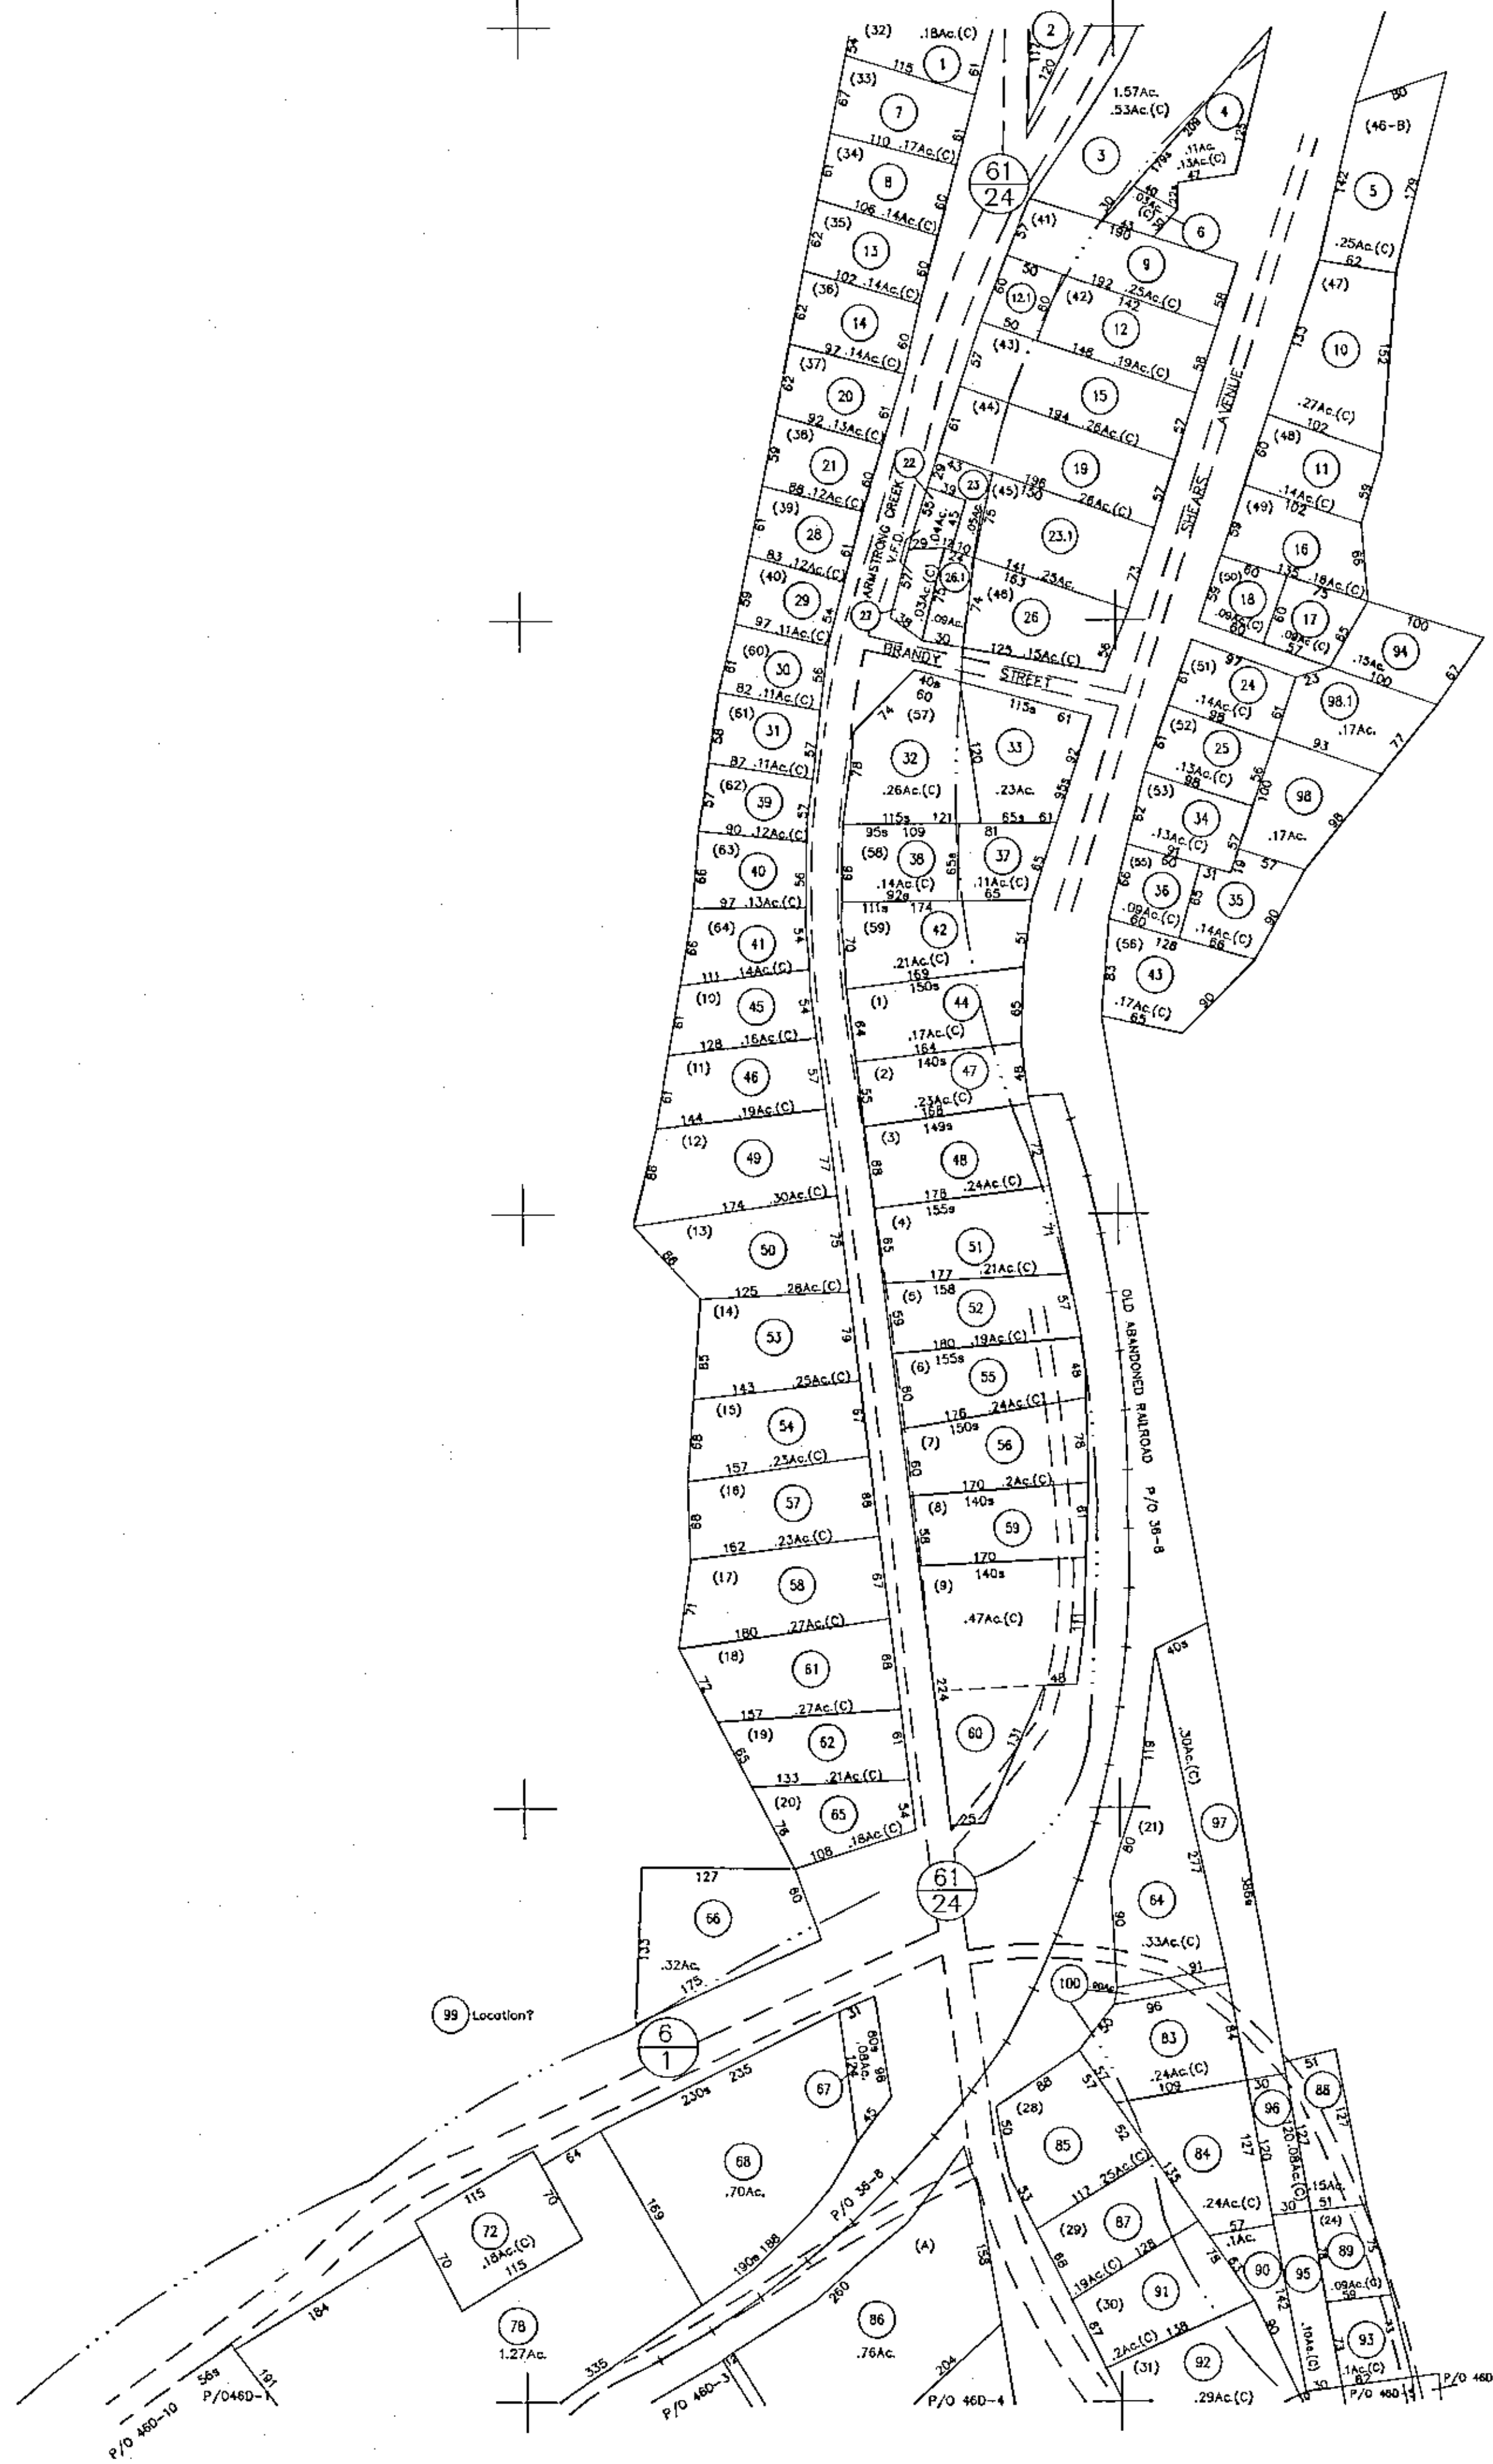

MAP KEY			LEGEND		RESTRICTIONS	REVISIONS	
41	41M	41	Property Line	Original Lot Line or Interior Tract	(15)	REVISED 10/27/11	
41	41S	41	Roadway	Deed Lot Number	⊙	REVISED 7/19/12	
46	46D	46	Water	Parcel or Index Number	⊙		
			Corporation Line	Improvement	⊙		
			District Line	Railroad	⊙		
			County Line	Scaled Dimension	⊙		
			State Line	Deeded Acreage	(D)		
			Land Hook	Calculated Area	(C)		

All tax maps created under the provisions of reappraisal legislation are the property of the County of FAYETTE and the reproduction, copying, distribution or sale of such tax maps or any copies thereof without the written permission of the County Assessor is prohibited.

FAYETTE COUNTY
STATE OF WEST VIRGINIA
FAYETTEVILLE, West Virginia

VALLEY DISTRICT
MAP 41S
COMPUTER FILE 03-41S Date Map: 10/27/95 Scale: 1" = 100'