

388000  
1902000


388000  
1905000

386000  
1902000

386000  
1905000

SEE MAP 51

SEE MAP 51

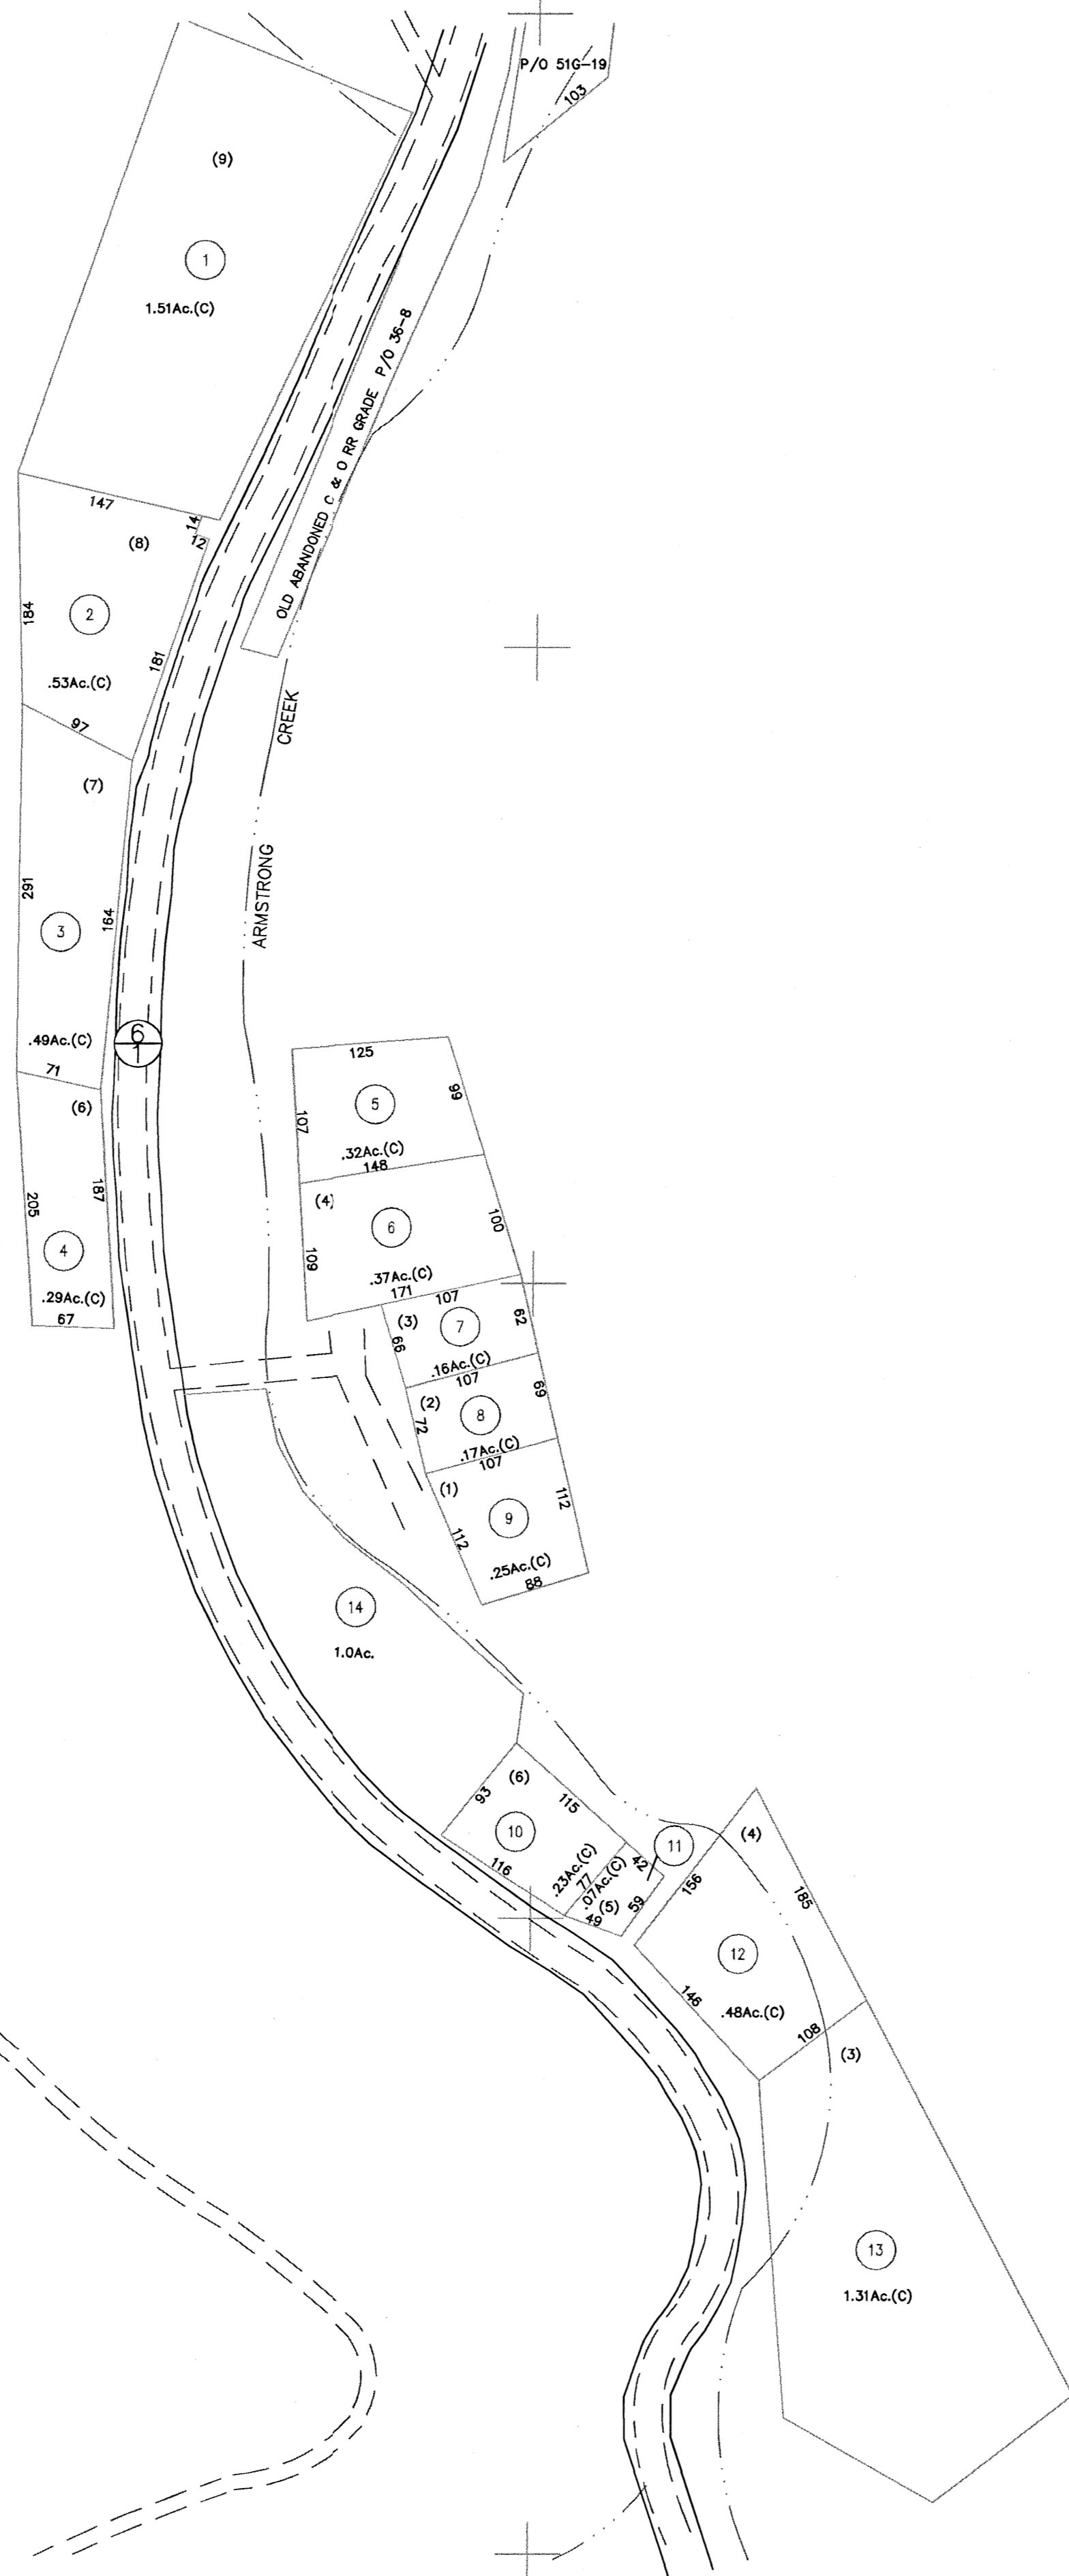

MAP KEY		
51	51G	51
51	51L	51
51	51R	51

LEGEND	
Property Line	———
Roadway	———
Water	~~~~~
Corporation Line	———
District Line	———
County Line	———
State Line	———
Land Hook	z
Original Lot Line or Interior Tract	-----
Deed Lot Number	(15)
Parcel or Index Number	(9)
Improvement	o
Railroad	+++++
Scaled Dimension	s
Deeded Acreage	(D)
Calculated Area	(C)

**RESTRICTIONS**

All tax maps created under the provisions of reappraisal legislation are the property of the County of FAYETTE and the reproduction, copying, distribution or sale of such tax maps or any copies thereof without the written permission of the County Assessor is prohibited.

REVISIONS	

**FAYETTE COUNTY**  
STATE OF WEST VIRGINIA  
FAYETTEVILLE, West Virginia

**VALLEY DISTRICT**  
MAP 51L  
COMPUTER FILE 03-51L Date Map: 11/18/95  
Scale: 1" = 100'