


374000
1923000

374000
1926000

1923000
372000

1926000
372000

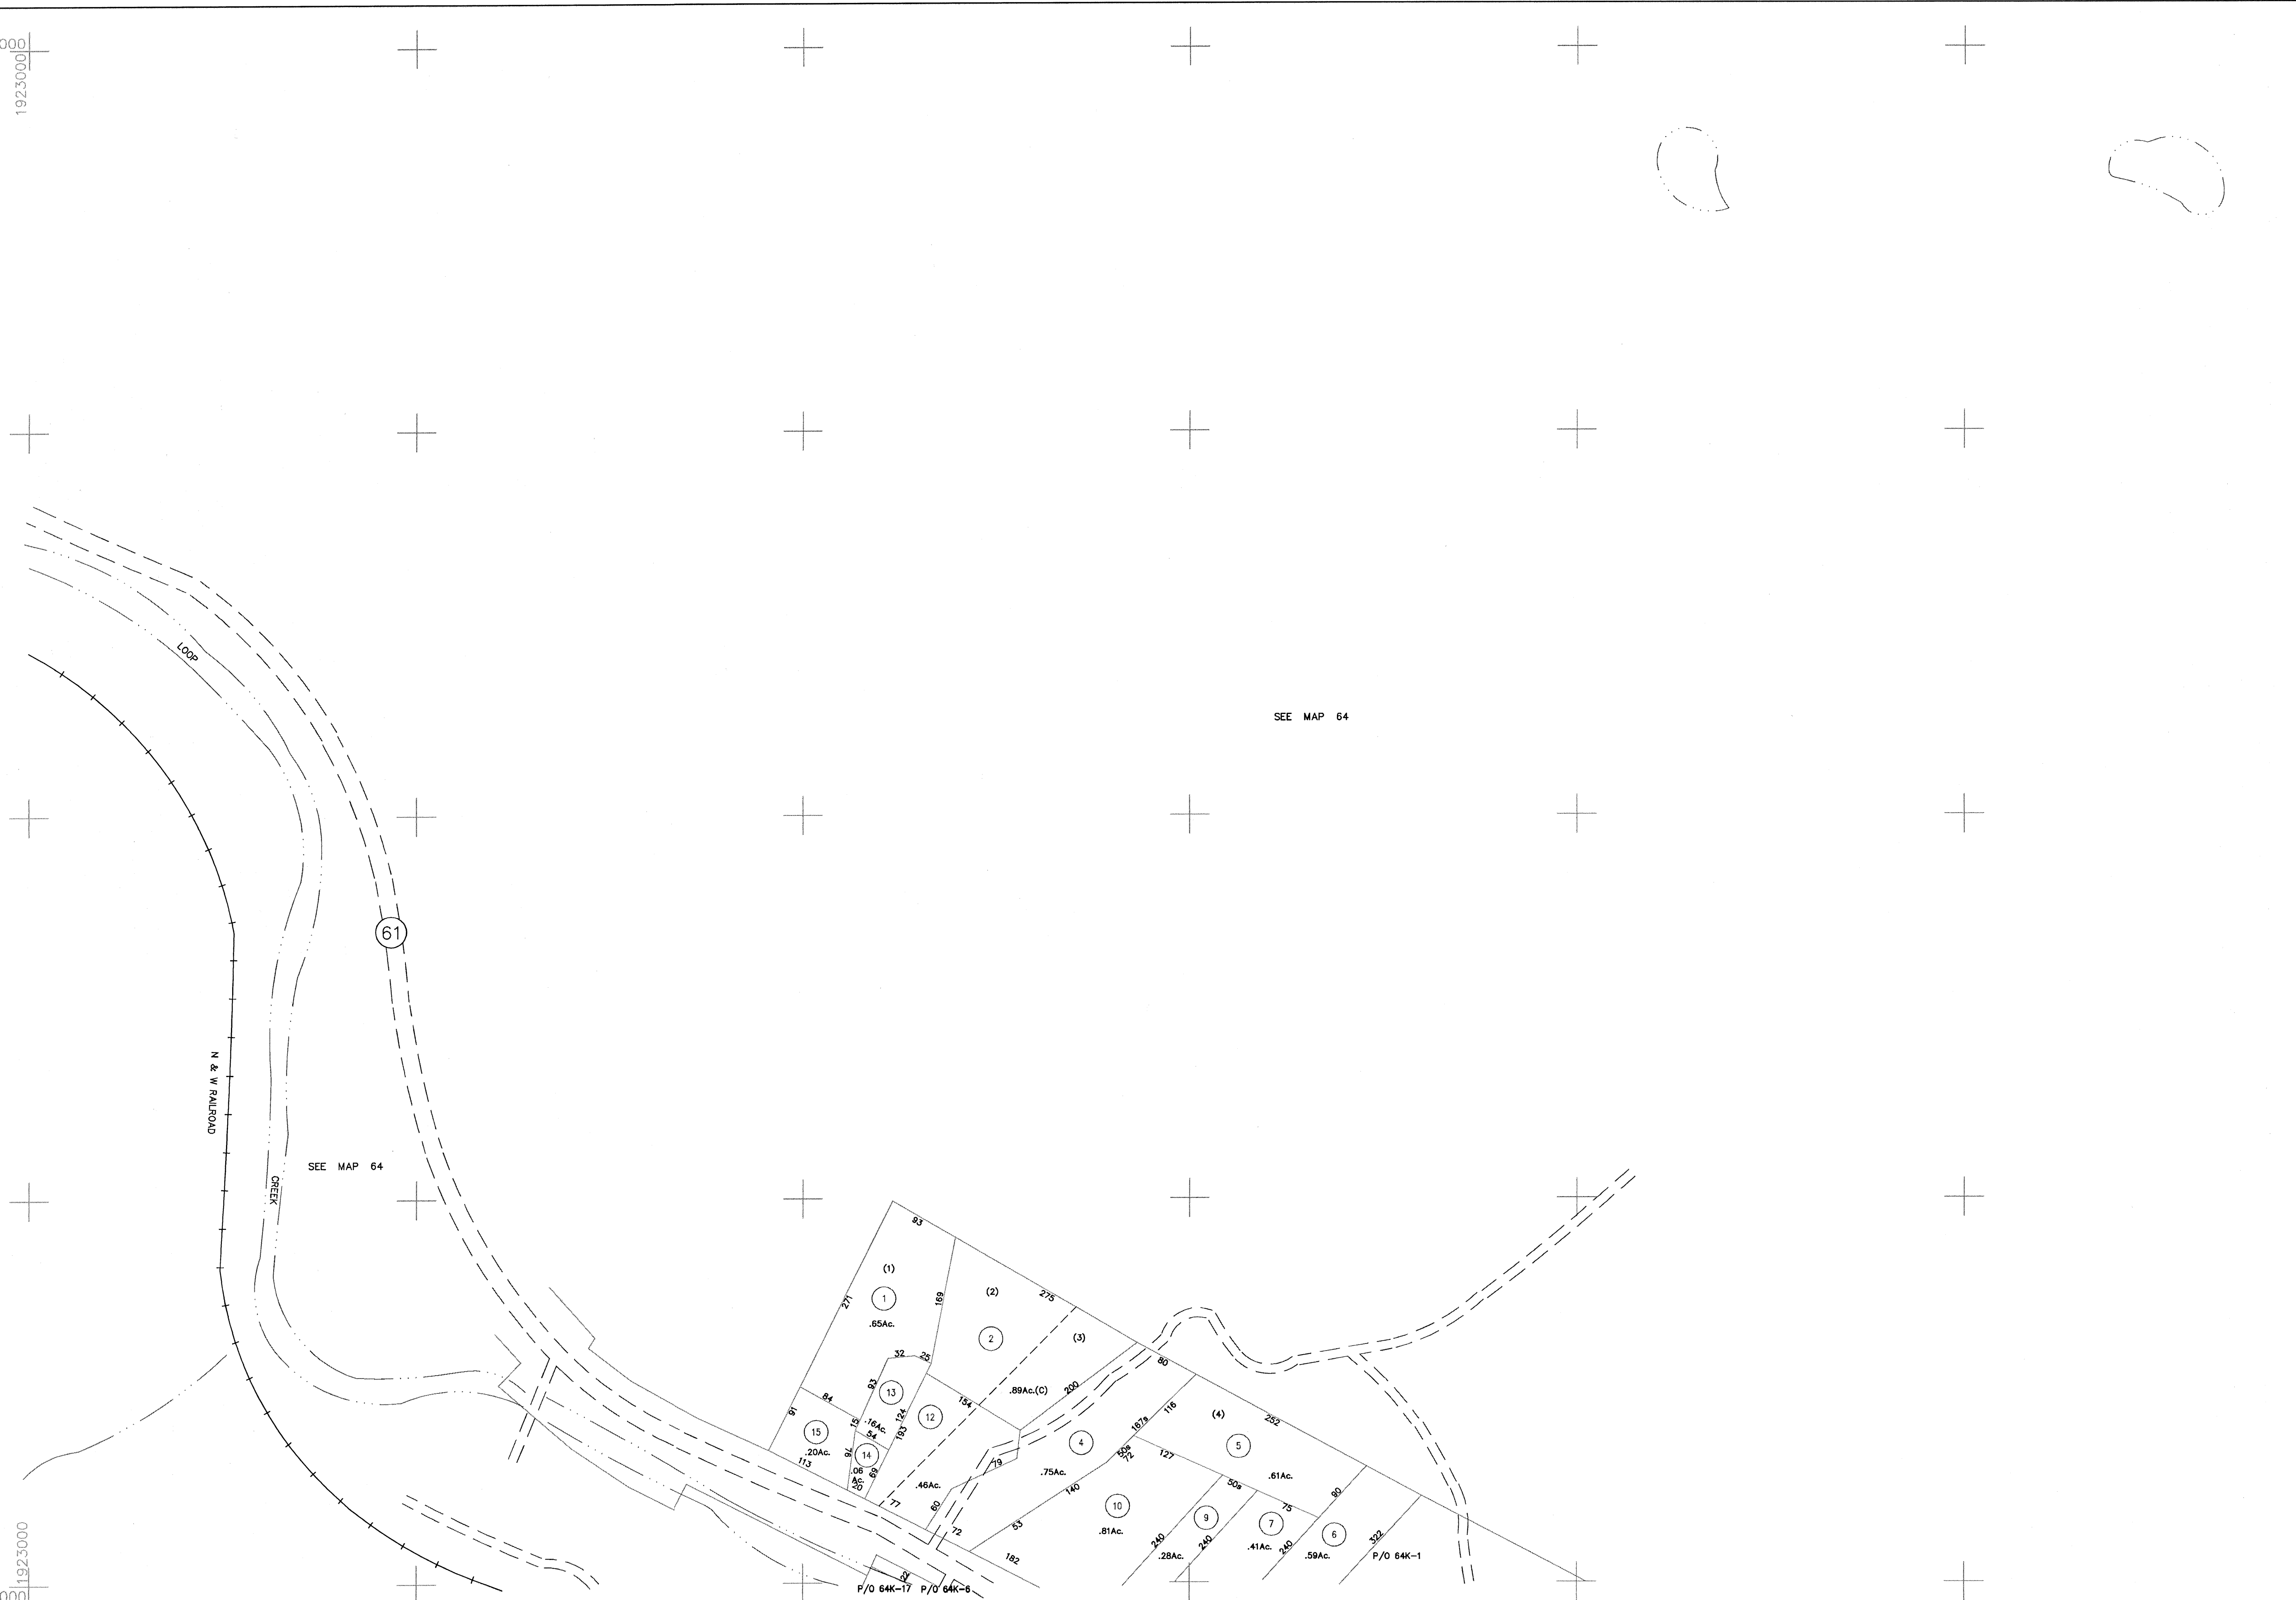

MAP KEY		
64	64	64
64	64F	64
64	64K	64L

LEGEND	
Property Line	———
Roadway	———
Water	~~~~~
Corporation Line	———
District Line	———
County Line	———
State Line	———
Land Hook	z
Original Lot Line or Interior Tract	--- --
Deed Lot Number	(15)
Parcel or Index Number	Ⓢ
Improvement	
Railroad	
Scaled Dimension	s
Deeded Acreage	(D)
Calculated Area	(C)

RESTRICTIONS

All tax maps created under the provisions of reappraisal legislation are the property of the County of FAYETTE and the reproduction, copying, distribution or sale of such tax maps or any copies thereof without the written permission of the County Assessor is prohibited.

REVISIONS	

FAYETTE COUNTY
STATE OF WEST VIRGINIA
FAYETTEVILLE, West Virginia

VALLEY DISTRICT
MAP 64F
COMPUTER FILE 03-64F Date Map: 12/26/95
Scale: 1" = 100'