


428000

1944000

428000

1947000

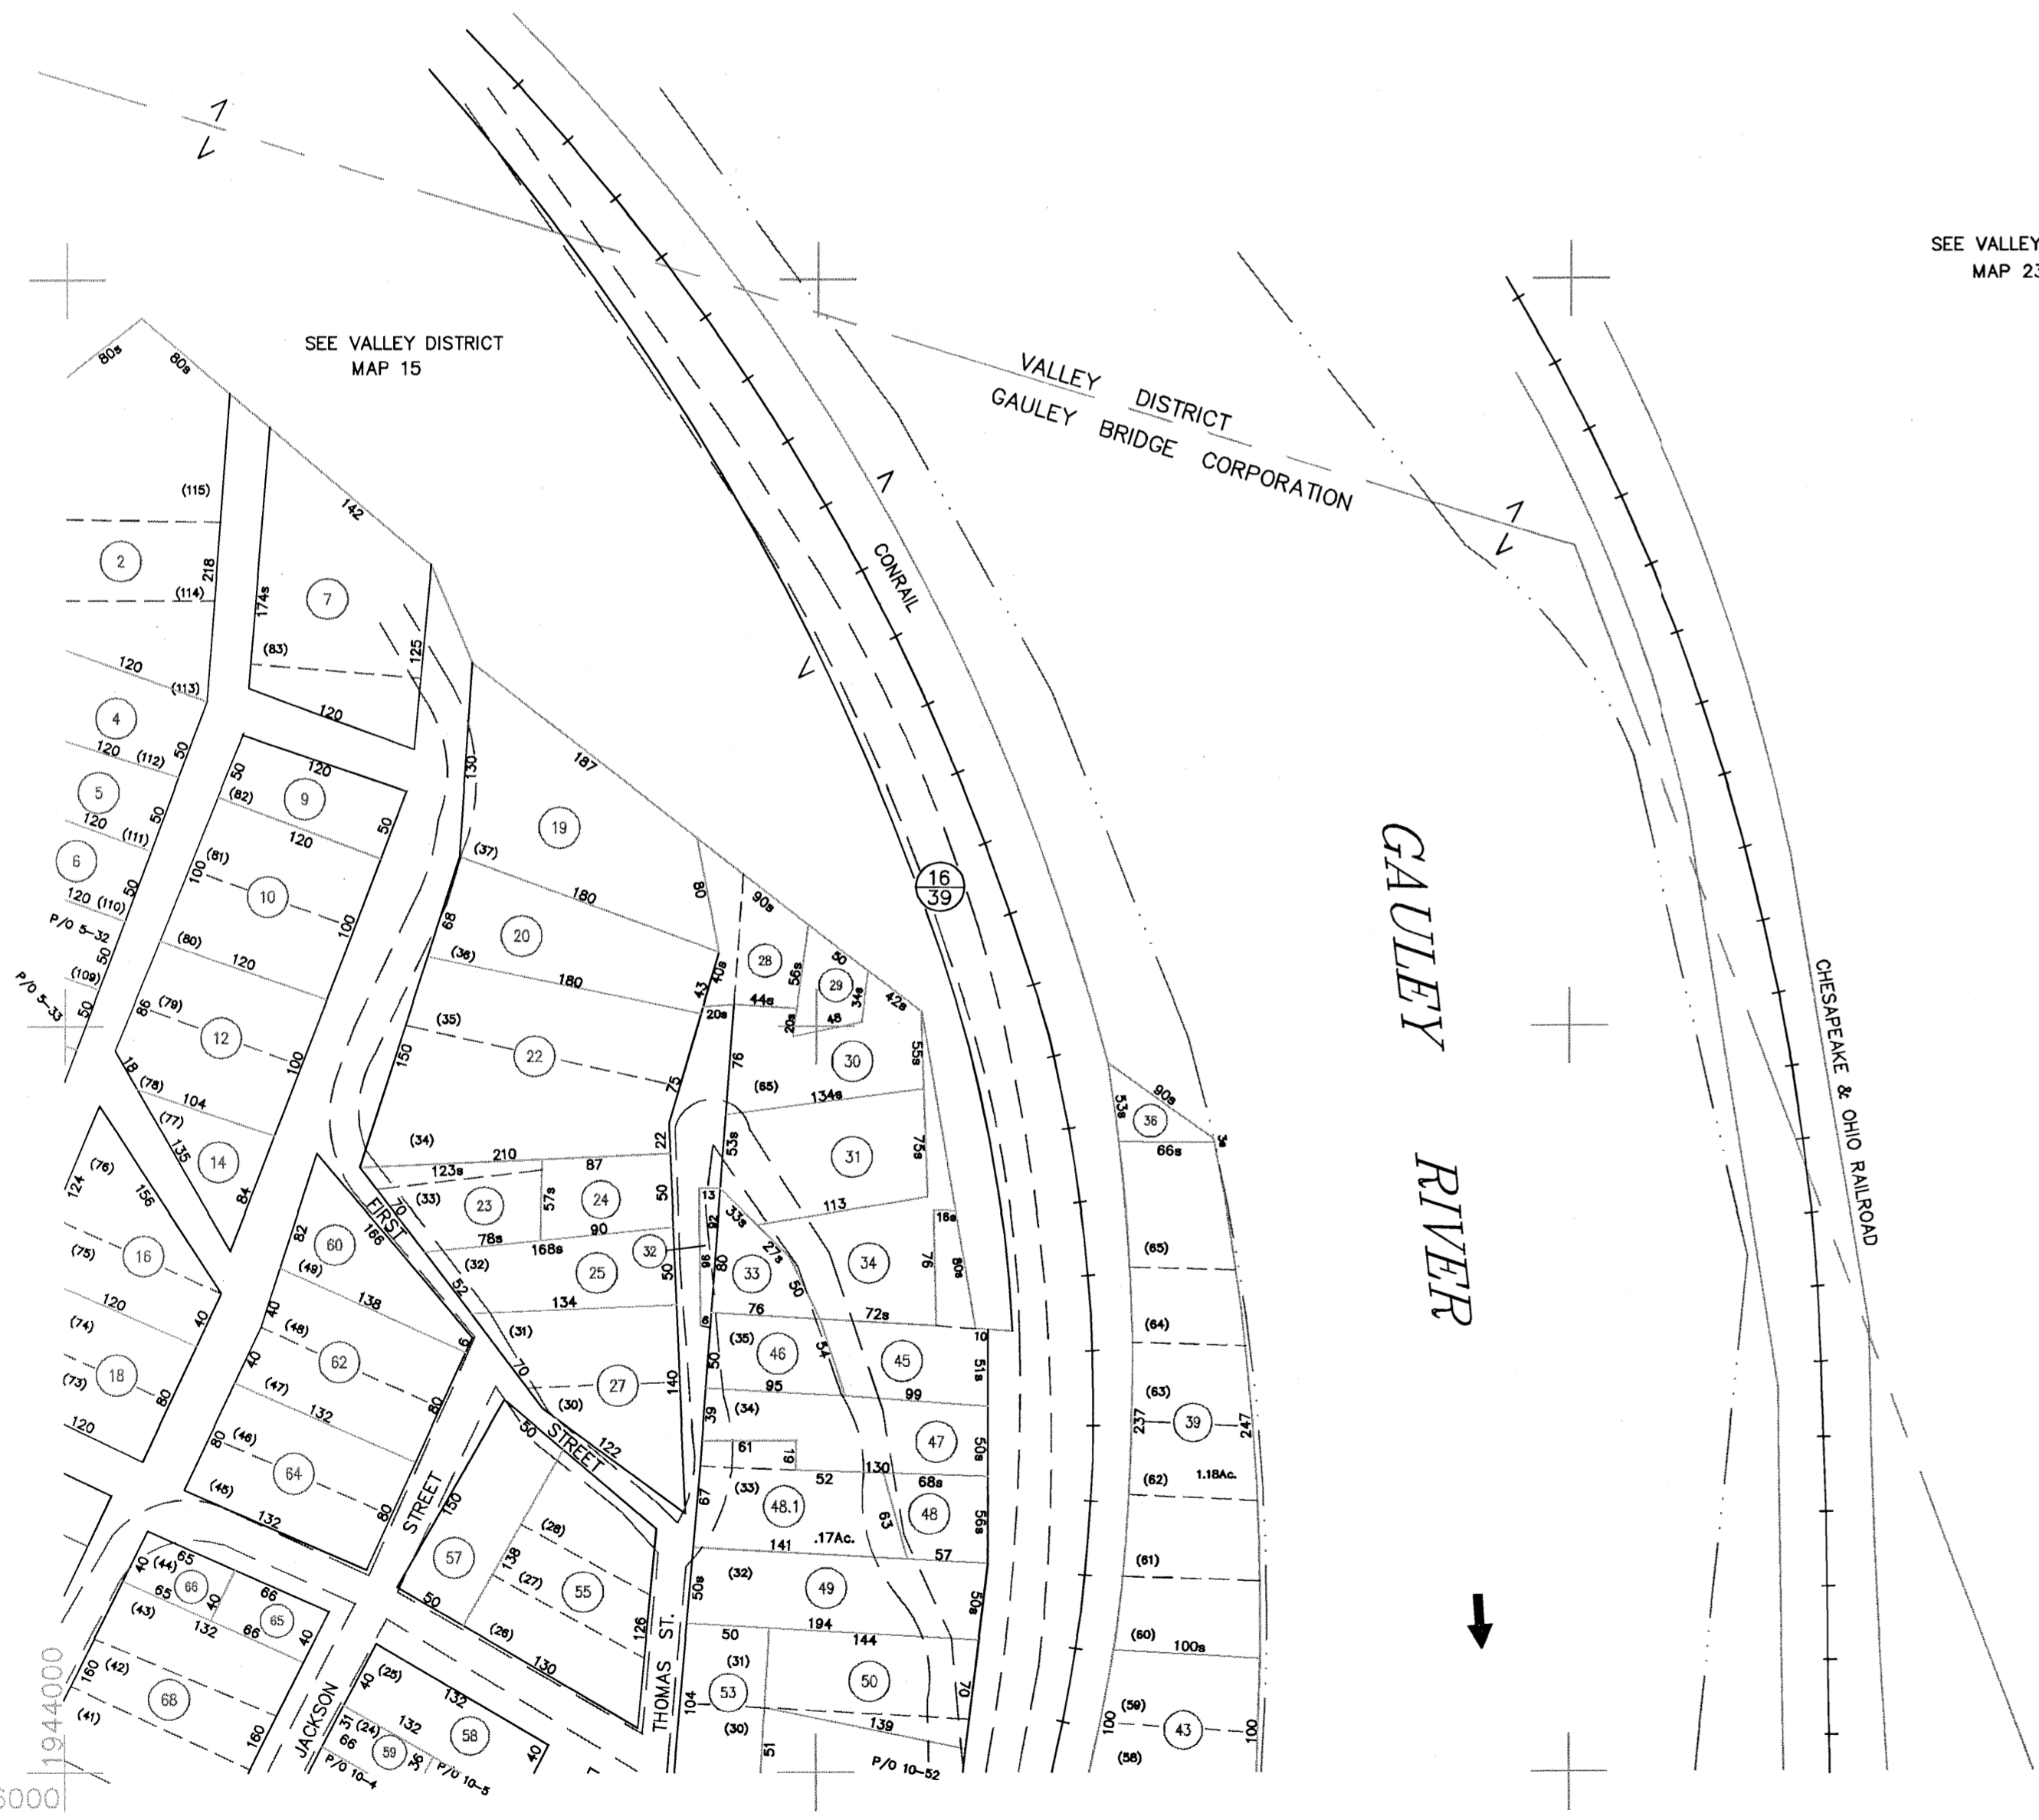

SEE VALLEY DISTRICT MAP 23

SEE VALLEY DISTRICT MAP 15

VALLEY DISTRICT
GAULEY BRIDGE CORPORATION

GAULEY RIVER

CHESAPEAKE & OHIO RAILROAD

426000

1944000

426000

1947000

MAP KEY		LEGEND		RESTRICTIONS	REVISIONS	
5	6	Property Line	Original Lot Line or Interior Tract	All tax maps created under the provisions of reappraisal legislation are the property of the County of FAYETTE and the reproduction, copying, distribution or sale of such tax maps or any copies thereof without the written permission of the County Assessor is prohibited.	PLOTTED 7/22/93	
9	10	Roadway	Deed Lot Number			
		Water	Parcel or Index Number			
		Corporation Line	Improvement			
		District Line	Railroad			
		County Line	Scaled Dimension			
		State Line	Deeded Acreage			
		Land Hook	Calculated Area			

FAYETTE COUNTY
STATE OF WEST VIRGINIA
FAYETTEVILLE, West Virginia

GAULEY BRIDGE CORPORATION
MAP 06
COMPUTER FILE GB-06 Date Map: 4/10/92
Scale: 1" = 100'