


321,600
2,070,000

321,600
2,234,400

216,000
2,070,000

216,000
2,234,400

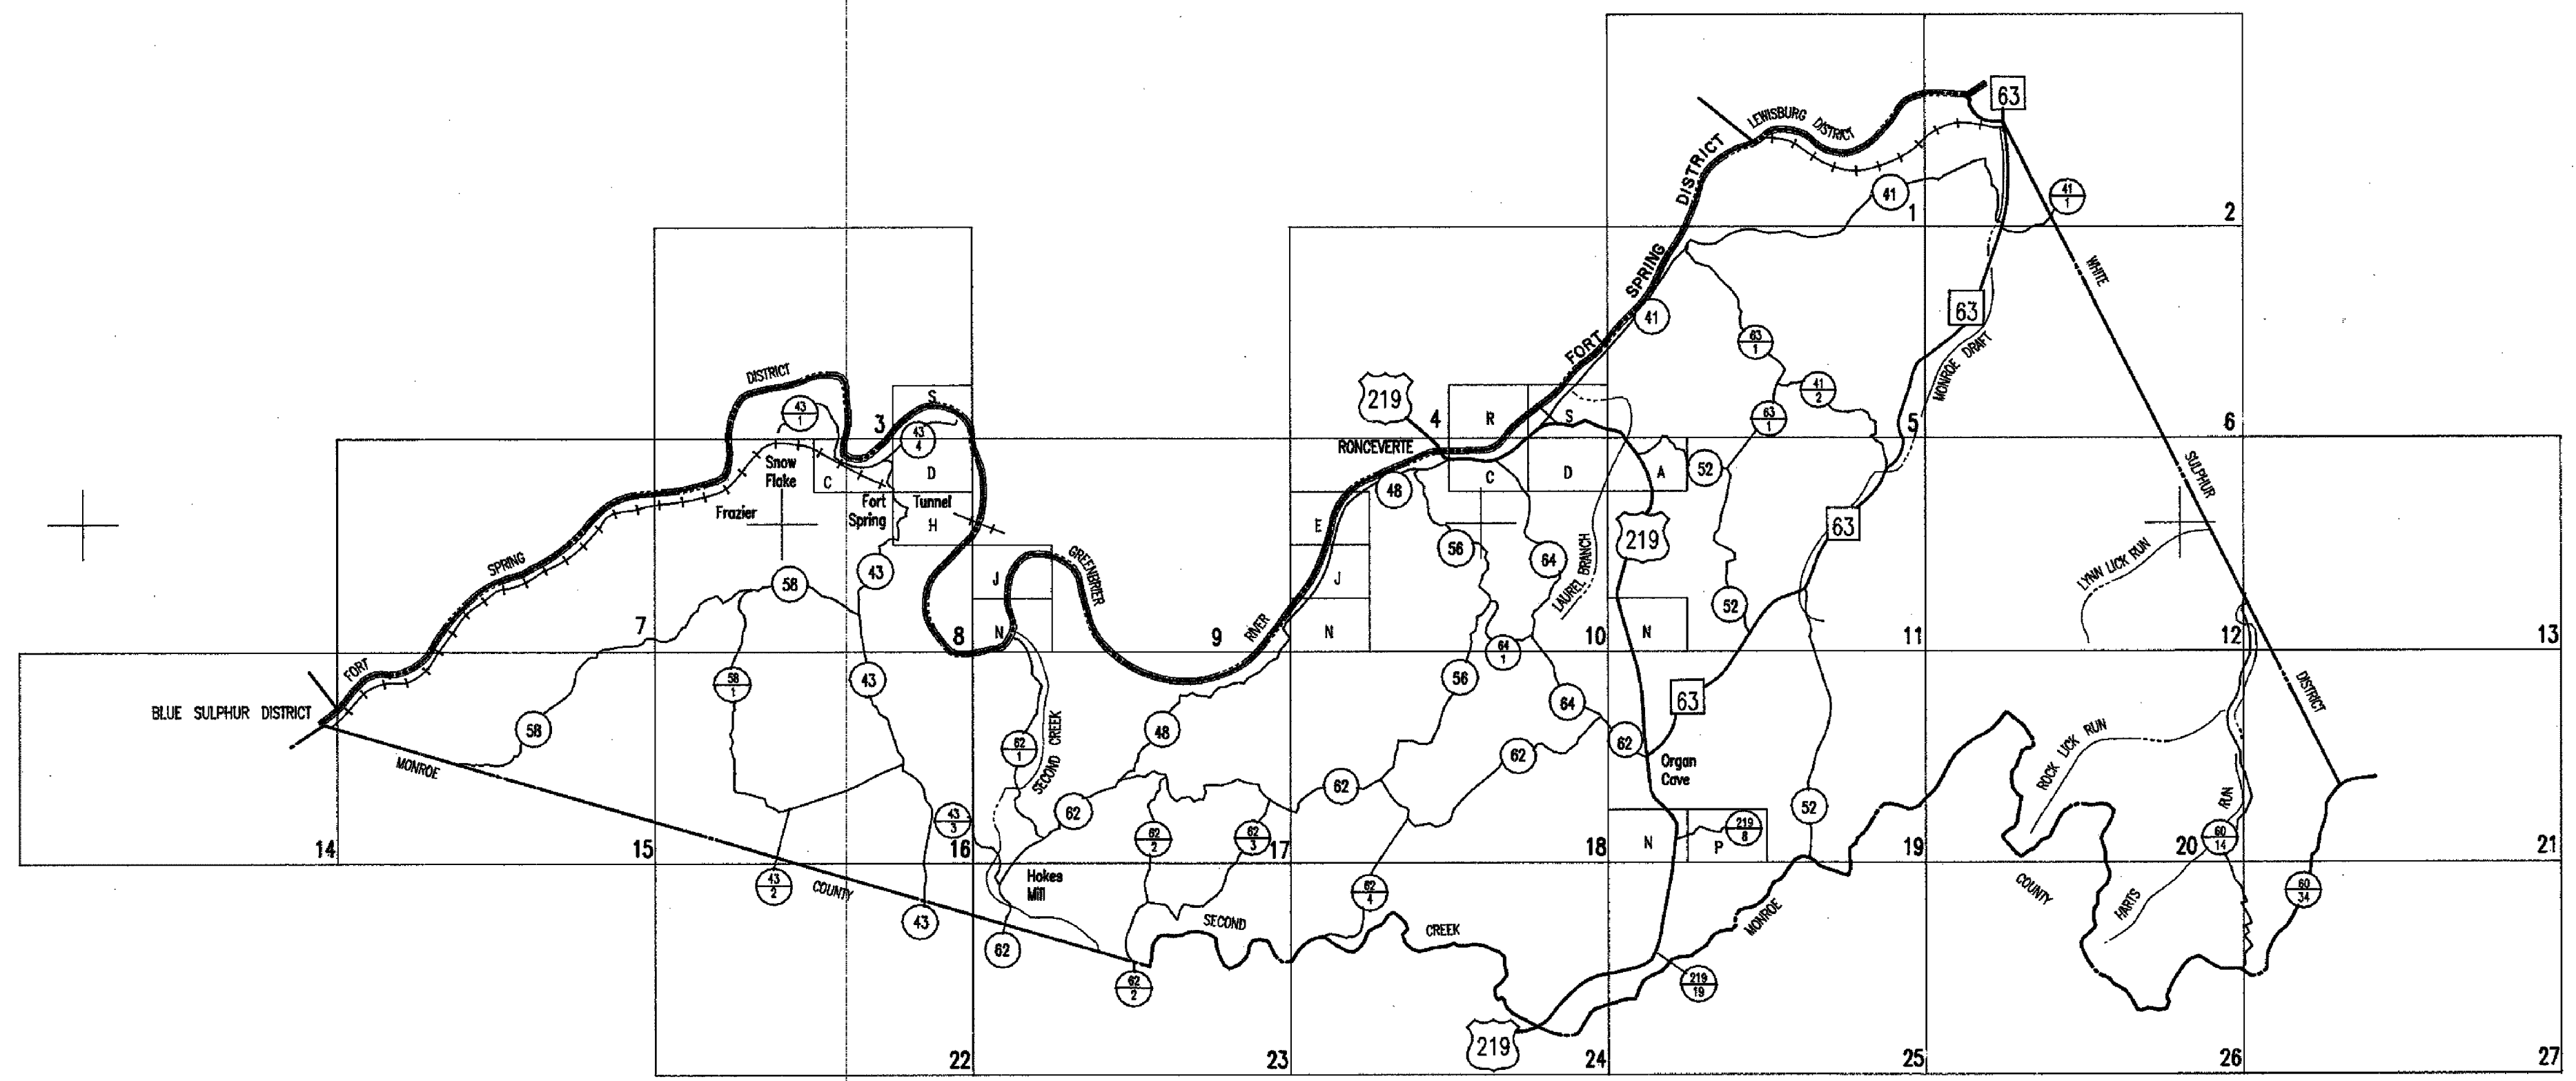


West Virginia State Tax Department
 For Tax Purposes Only
 Base Mapping - Prepared By
Peniree, Inc.
 Oak Hill, West Virginia
 Cadastral Mapping - Prepared By
Brackenrich & Associates, Inc.

LEGEND	
Property line	—
Roadway	—
Water	—
Corporation line	—
District line	—
County line	—
Original lot line or interior tract	(15)
Deed lot number	⊙
Parcel or index number	⊙
Improvement	⊙
Railroad	—
Scaled dimension	—

RESTRICTION

All tax maps created under the provisions of reappraisal legislation are the property of the State of West Virginia and the reproduction, copying, distribution or sale of such tax maps or any copies thereof without the written permission of the State is prohibited.

REVISIONS	
N	C

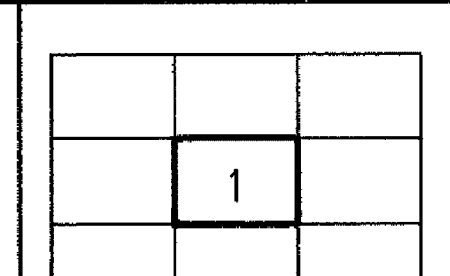

GREENBRIER COUNTY
 STATE OF WEST VIRGINIA

**IRISH CORNER
 DISTRICT
 INDEX MAP**