


12

18

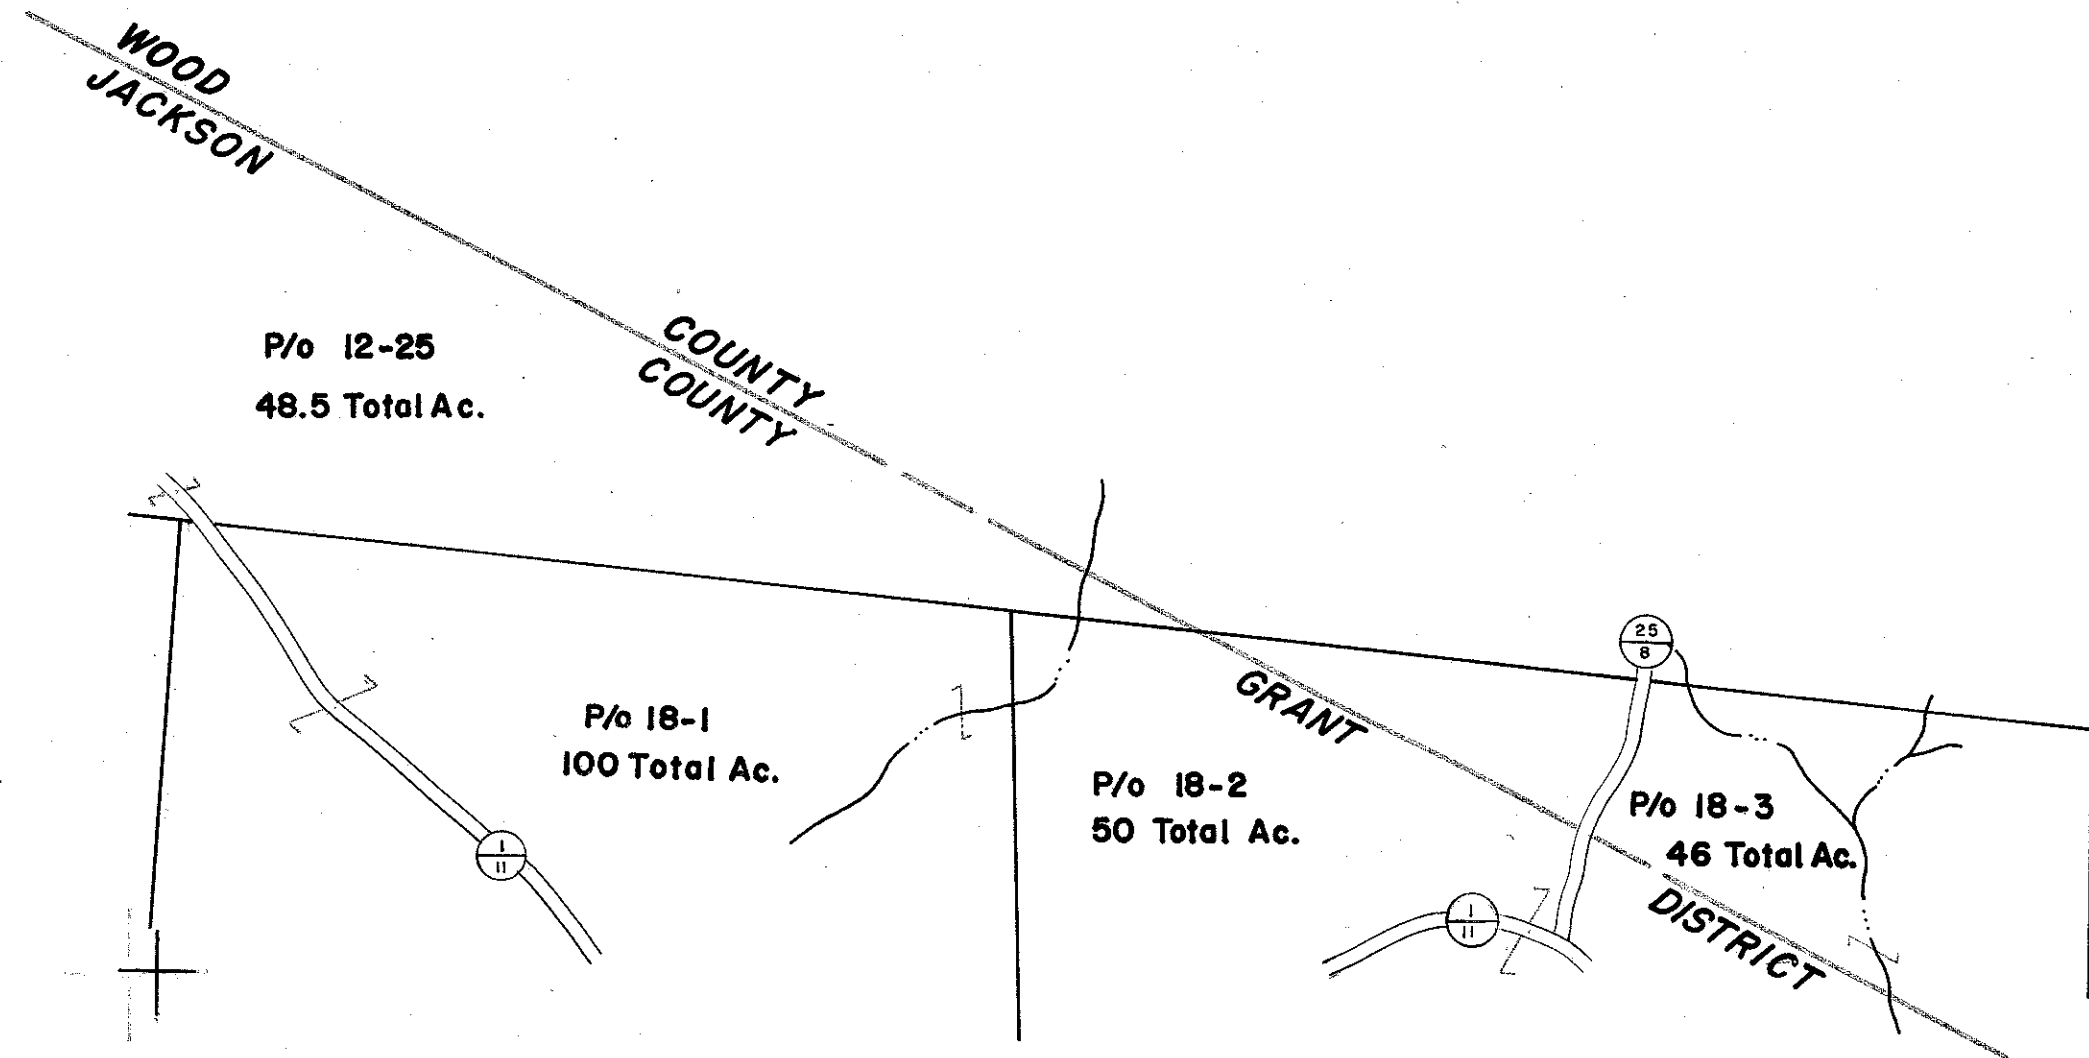

FOR TAX PURPOSES ONLY

PREPARED BY
AERO SERVICE CORPORATION
 210 E. COURTLAND STREET PHILADELPHIA, PENNA.

Legend

| | | | |
|-----------------------------|-------|-------------------------------------|-------|
| Property line | ————— | Original lot line | |
| Edge of pavement or roadway | ----- | Deed lot number in parenthesis (15) | |
| Corporation line | ----- | Parcel or index number in circle | ⊙ |
| District line | ----- | Improvement | ○ |
| County line | ----- | Railroad | +++++ |

Revisions

| | | | | | |
|---|----------------------|----|--|----|--|
| 1 | To JULY 1, 1983 C.P. | 9 | | 17 | |
| 2 | | 10 | | 18 | |
| 3 | | 11 | | 19 | |
| 4 | | 12 | | 20 | |
| 5 | | 13 | | 21 | |
| 6 | | 14 | | 22 | |
| 7 | | 15 | | 23 | |
| 8 | | 16 | | 24 | |

JACKSON COUNTY — WEST VIRGINIA
 Office of Assessor

GRANT DISTRICT

City — Town — District:
 Map No: **13**
 Date, Aerial Photography: 11-26-62 Date, Map: 10-27-64
 Photo No: 10-1781-1782 Scale: 1" = 400'