


3

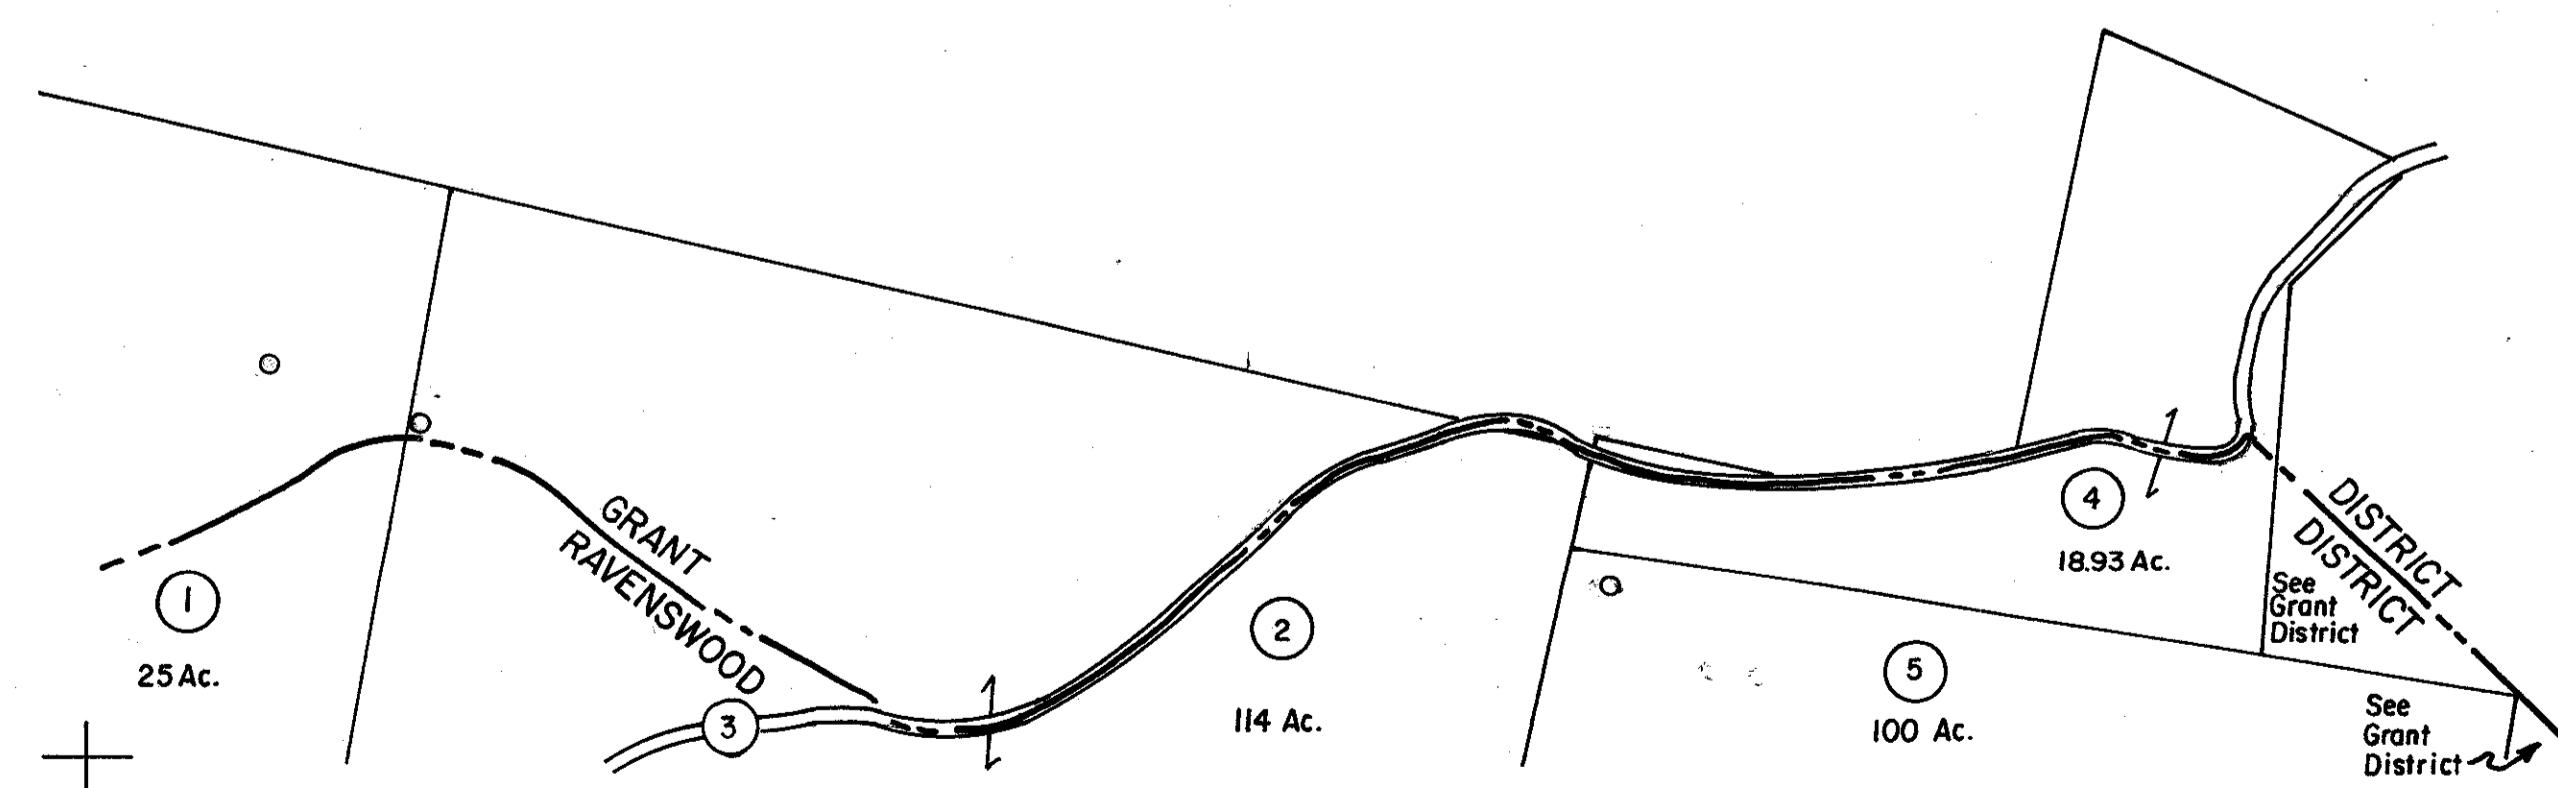

8

For Tax Purposes Only

Prepared by
 Oil & Gas Information Service
 P.O. Box 3810
 Charleston, WV 25338

LEGEND

Property line	—
Edge of pavement or roadway	—
Corporation line	—
District line	—
County line	—
State line	—
Land hook	—
Water	—

Original lot line	—
Deed lot number	(15)
Parcel or index number	(99)
Improvement	o
Railroad	—
Scaled dimension	(S)
Deed dimension	(D)
Calculated area	(C)

REVISIONS

OGIS	4-97	HD

RESTRICTION

KEY MAP

JACKSON COUNTY WEST VIRGINIA
 Office of Assessor

RAVENSWOOD DISTRICT

4

Date, Aerial Photography: 11-26-62
 Photo No: 8-1745 & 1746
 Date, Map: 11-10-64
 Scale: 1"=400'

DOWLETON BLUEPRINT 08155