
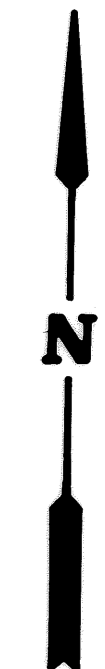


RAVENSWOOD CORP.

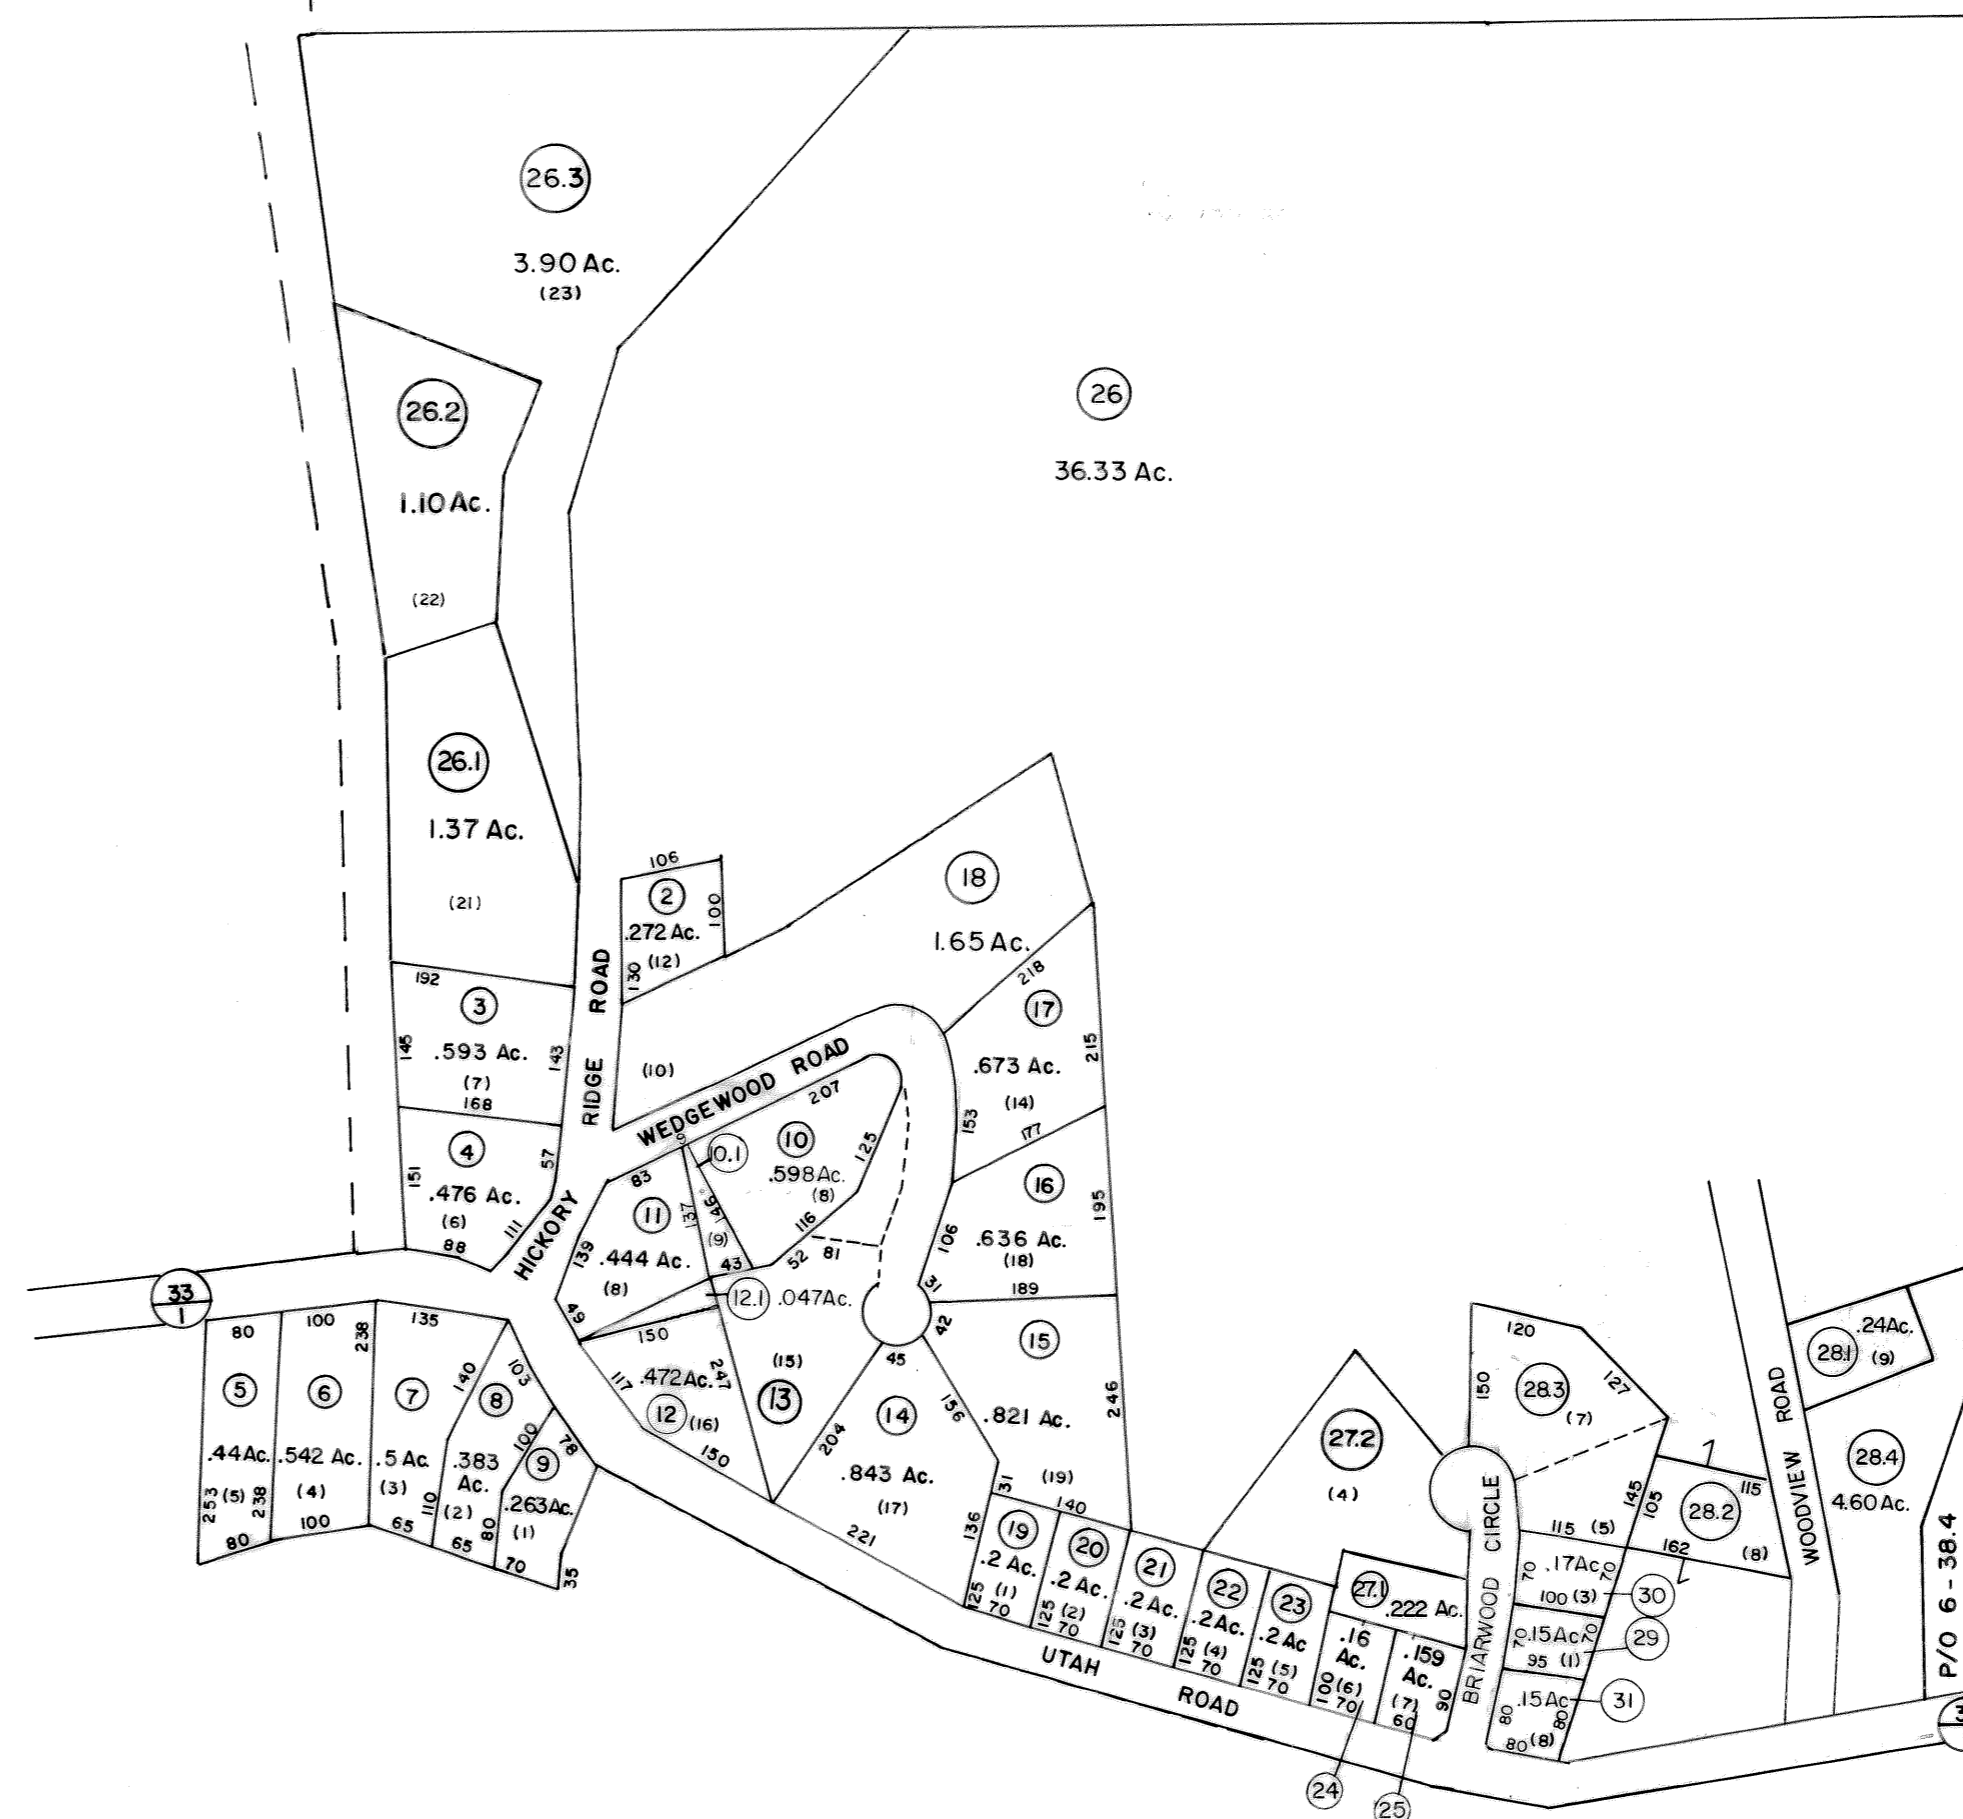

For Tax Purposes Only

Prepared by
LOCAL GOVERNMENT RELATIONS DIV.
STATE TAX COMMISSIONER
CHARLESTON, W.VA.

LEGEND

Property line	—————	Original lot line	----- (15)
Edge of pavement or roadway	-----	Deed lot number	⊙
Corporation line	-----	Parcel or index number	⊙
District line	-----	Improvement	•
County line	-----	Railroad	—+—
State line	-----	Scaled dimension	(S)
Land hook	-----	Deed dimension	(D)
Water	~~~~~	Calculated area	(C)


REVISIONS

7/1/85	R.L.B.
REV. TO 7-1-88	REB
REV. TO 7-1-89	REB
0.6 I.S 3-13-95	J.E.B.
OGIS 4-96	HD
6/11/2001	S & H
5/21/06	S & H
5-13-07	J.J.S.
5/25/08	S & H

RESTRICTION

5-8-11 1145
All tax maps created under the provisions of reappraisal legislation are the property of the State of West Virginia and the reproduction, copying, distribution or sale of such tax maps or any copies thereof without the written permission of the State Tax Commissioner is prohibited by law.

KEY MAP

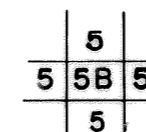

JACKSON COUNTY — WEST VIRGINIA
Office of Assessor

RAVENSWOOD DISTRICT

Map No.: 5B

Date, Aerial Photography:
Photo No:

Date, Map: 12-82
Scale: 1" = 200'